




EXISTING PLANS

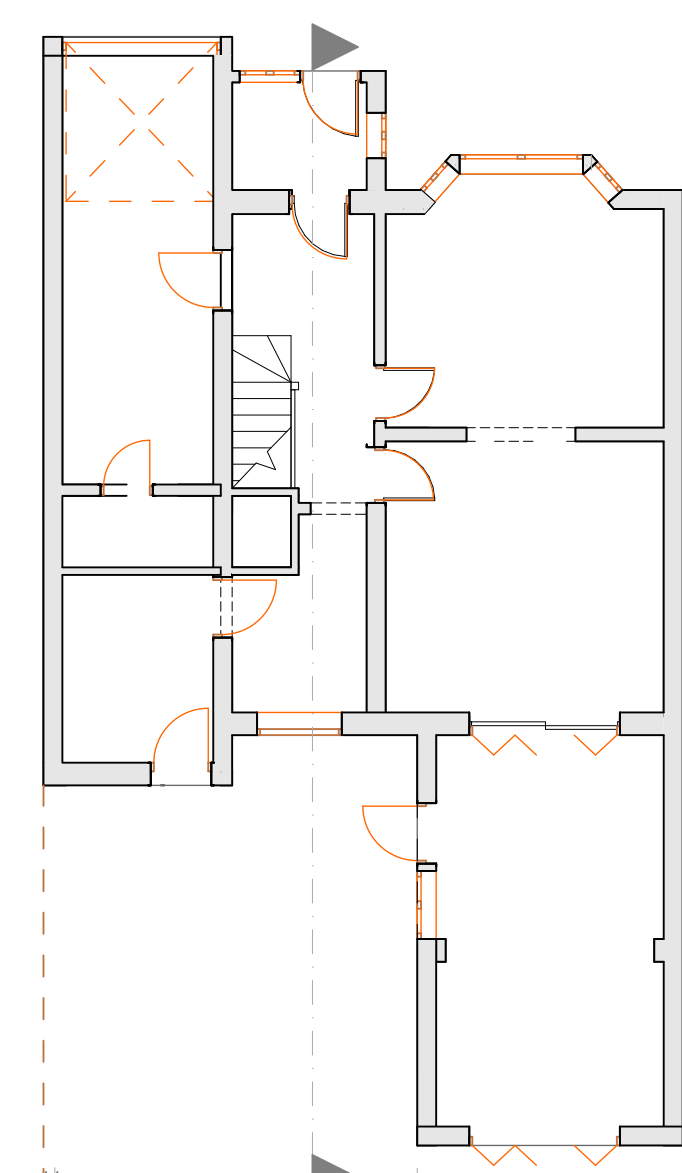


Ground Floor 1:100

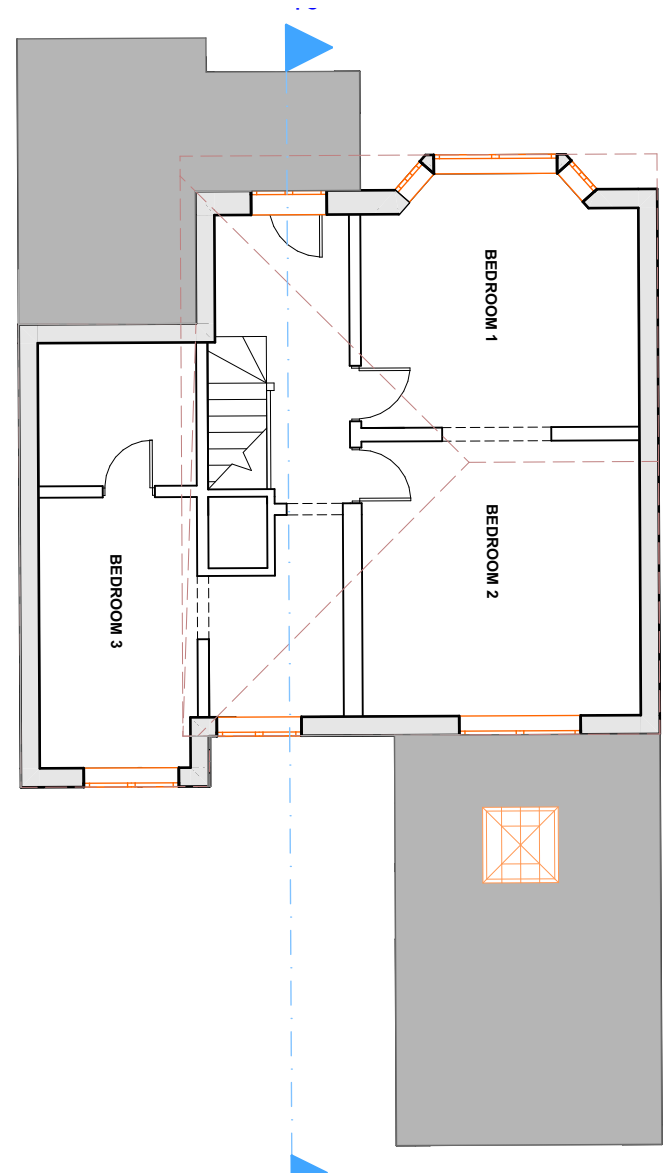


First Floor 1:100

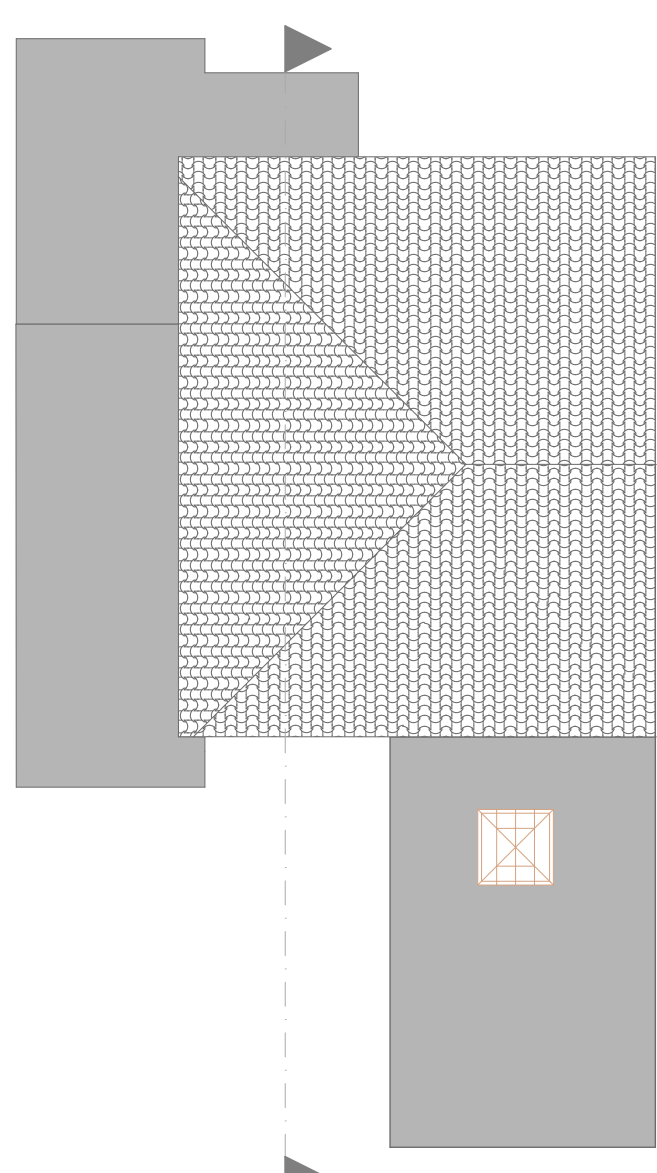


Roof Plan 1:100

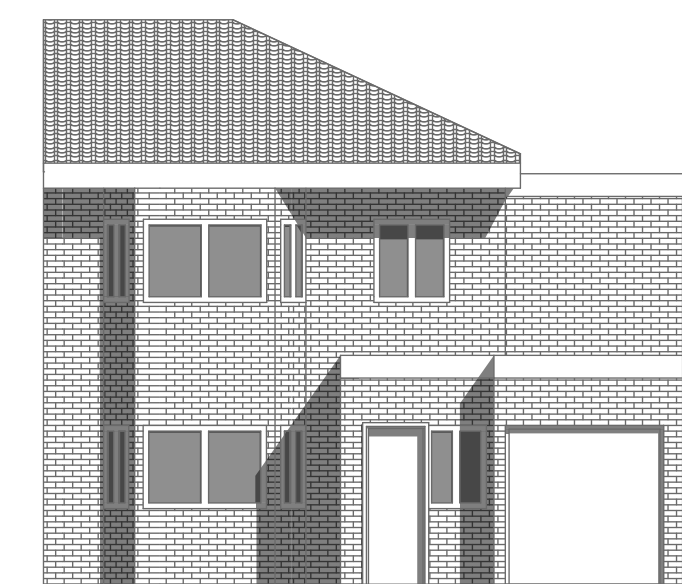


Front Elevation 1:100

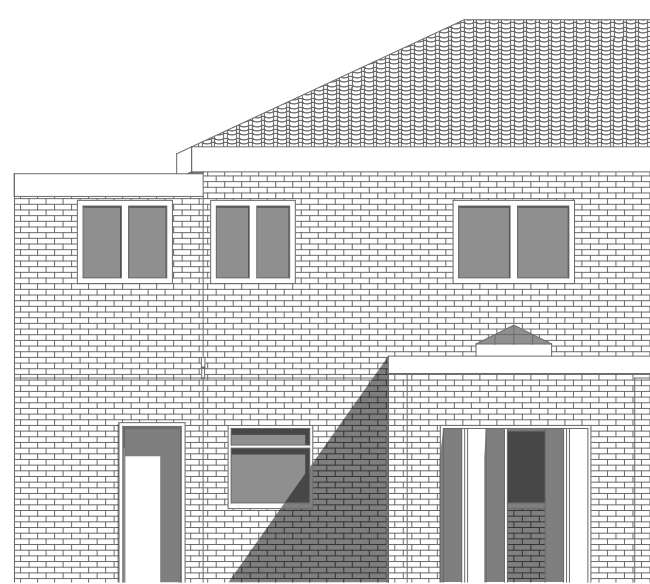

Rear Elevation 1:100

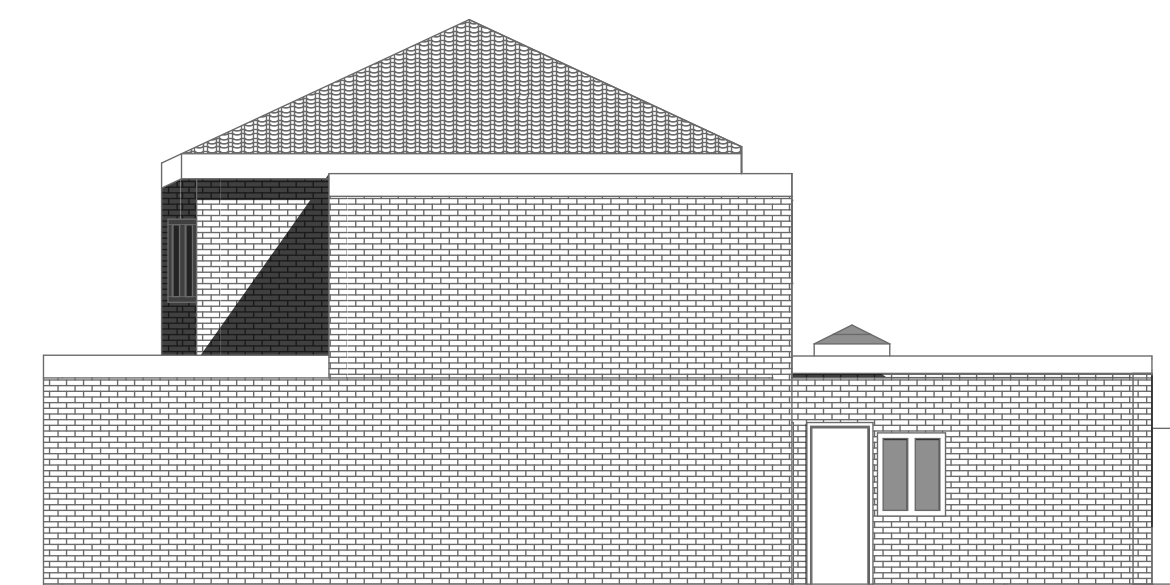


Side Elevation 1 1:100

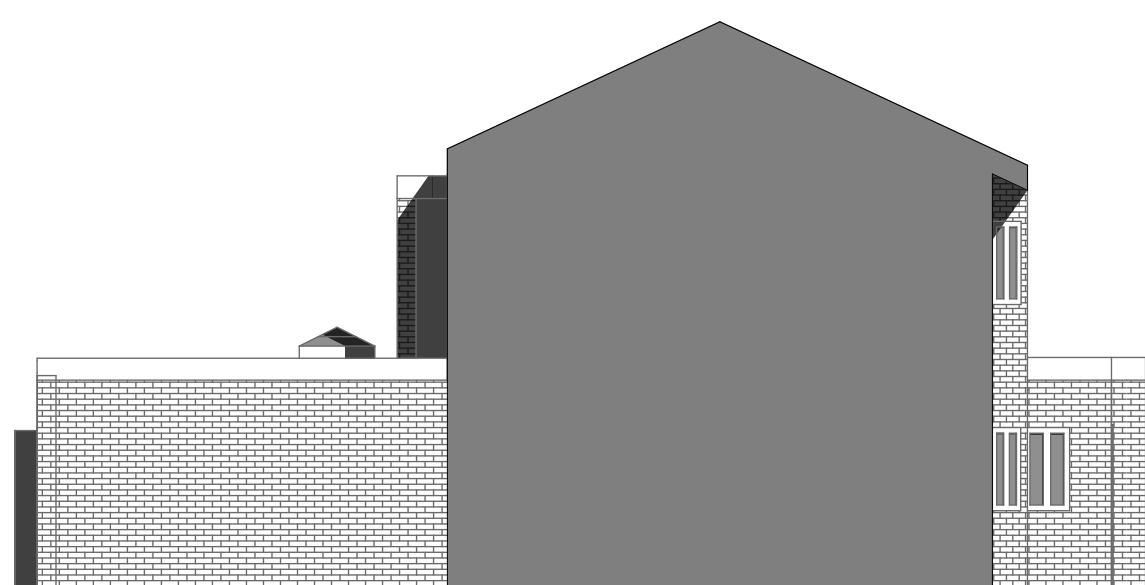


Side elevation 2 1:100


PROPOSED PLANS

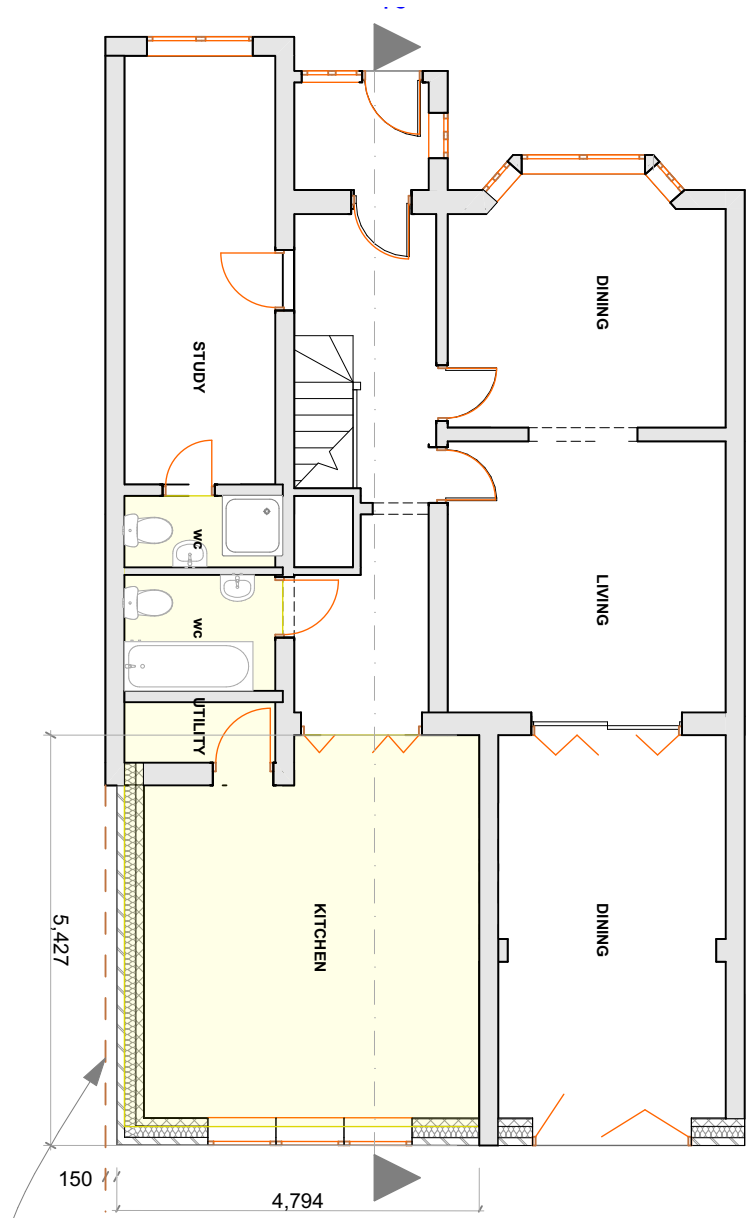


Ground Floor 1:100

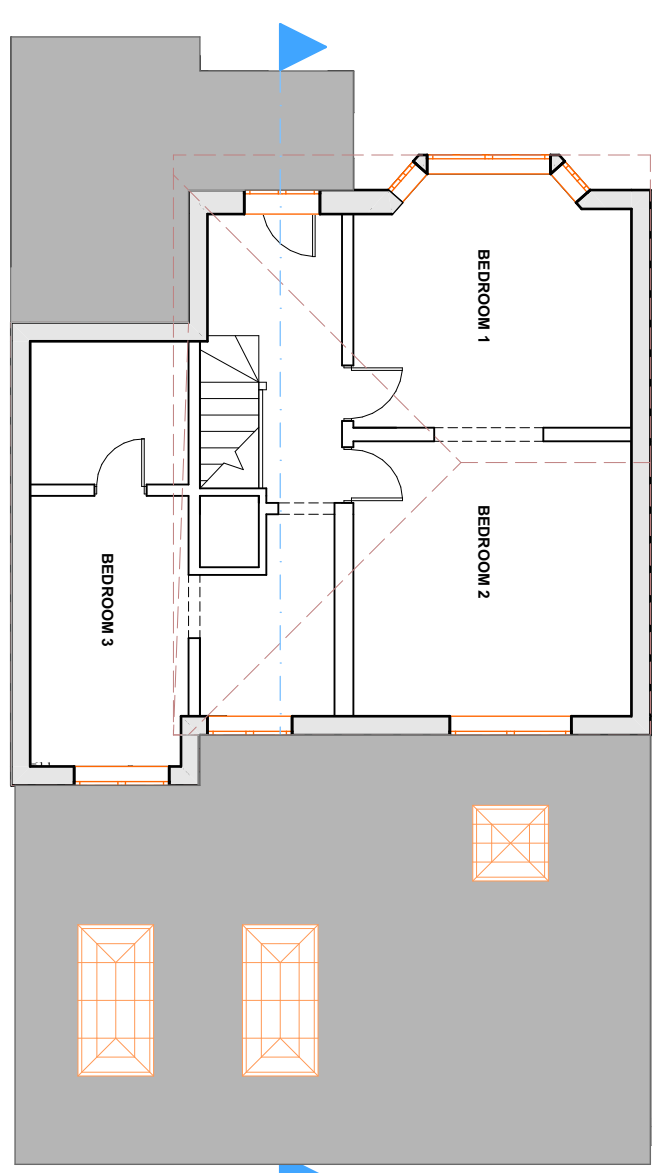

First Floor 1:100

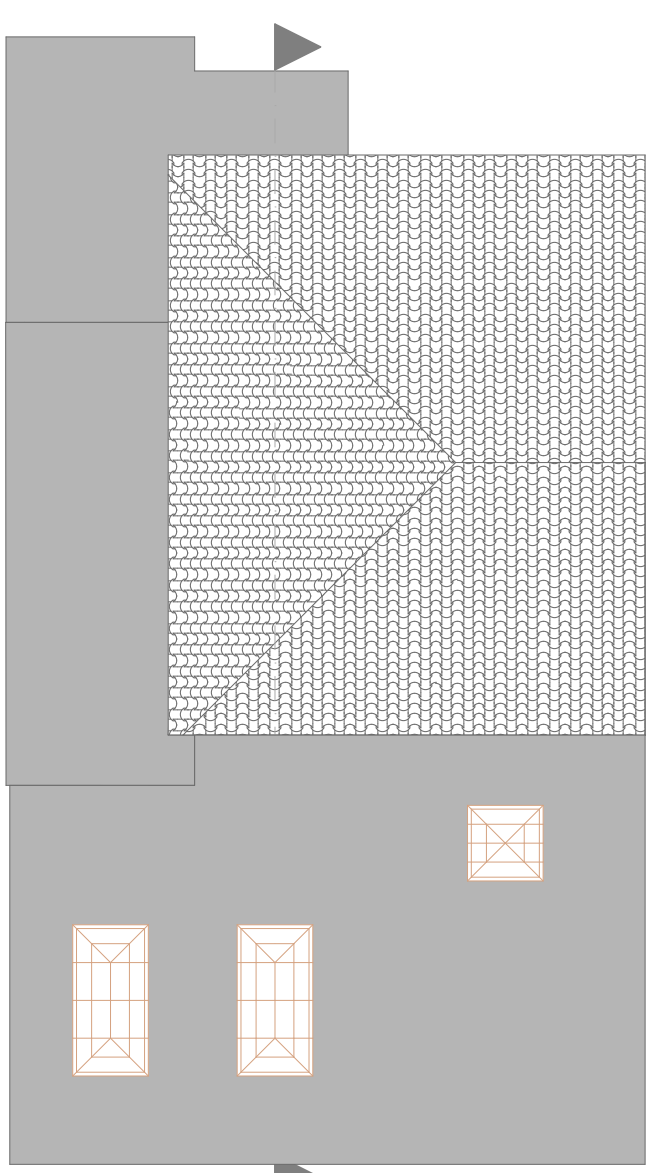


Roof Plan 1:100

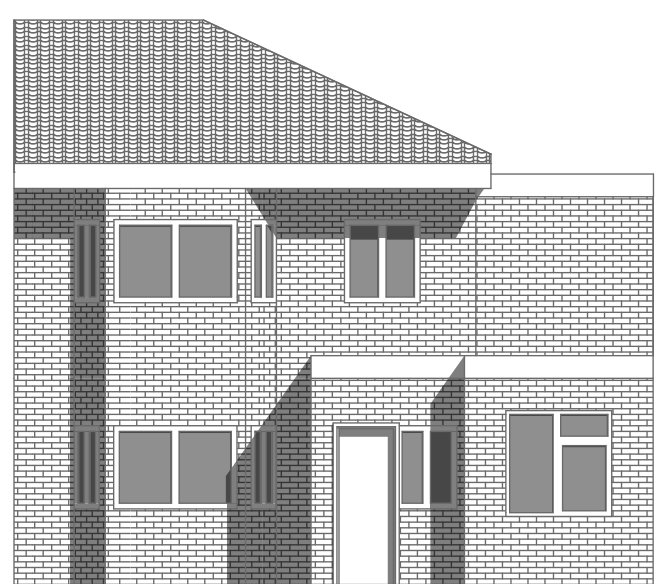


Front Elevation 1:100




Rear Elevation 1:100

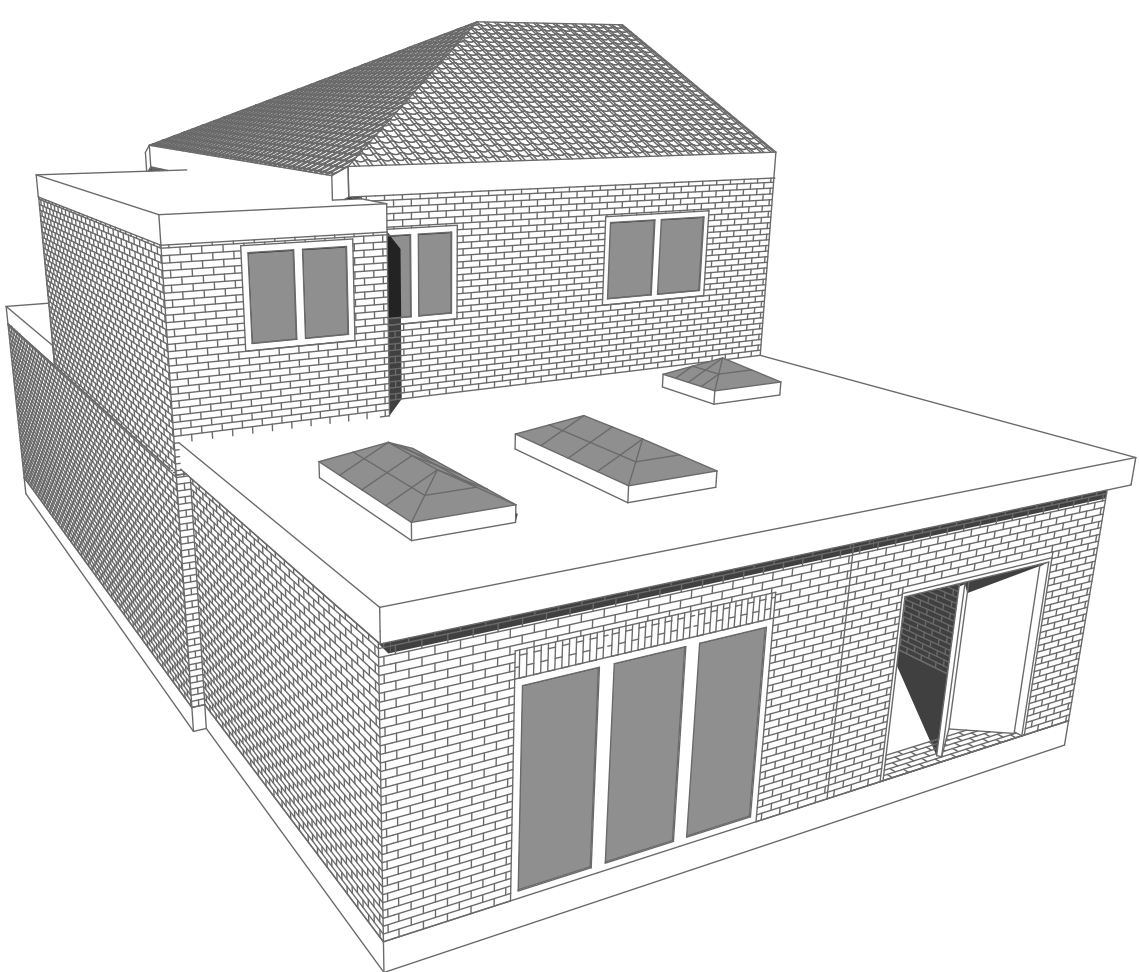


Perspective Rear View 1:150

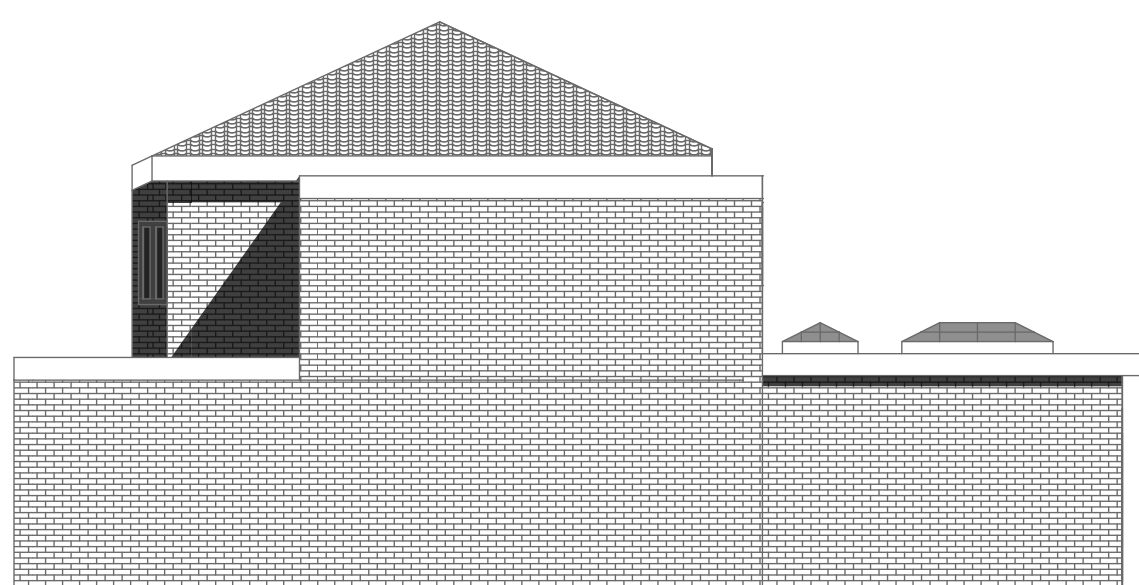

Side Elevation 1 1:100

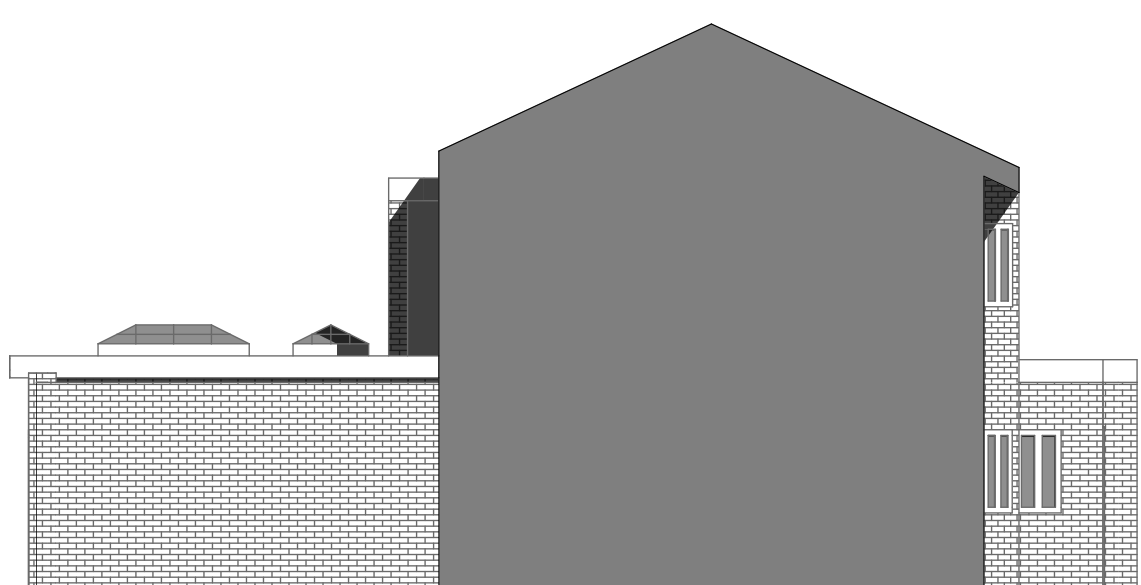

Side elevation 2 1:100

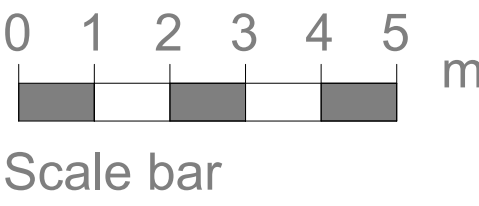

Purpose of Issue Planning	Scales @ A1 1:100, 1:200	Date 11/07/2022	Originator IK Architecture	Project 9 North Way, UXBRIDGE Rear Ground Floor Extension	Client Yasir Ansari	Layout Title PROPOSED RENOVATION	
-------------------------------------	--	--------------------	--------------------------------------	---	-------------------------------	--	--