





Ground floor plan extg 1:100

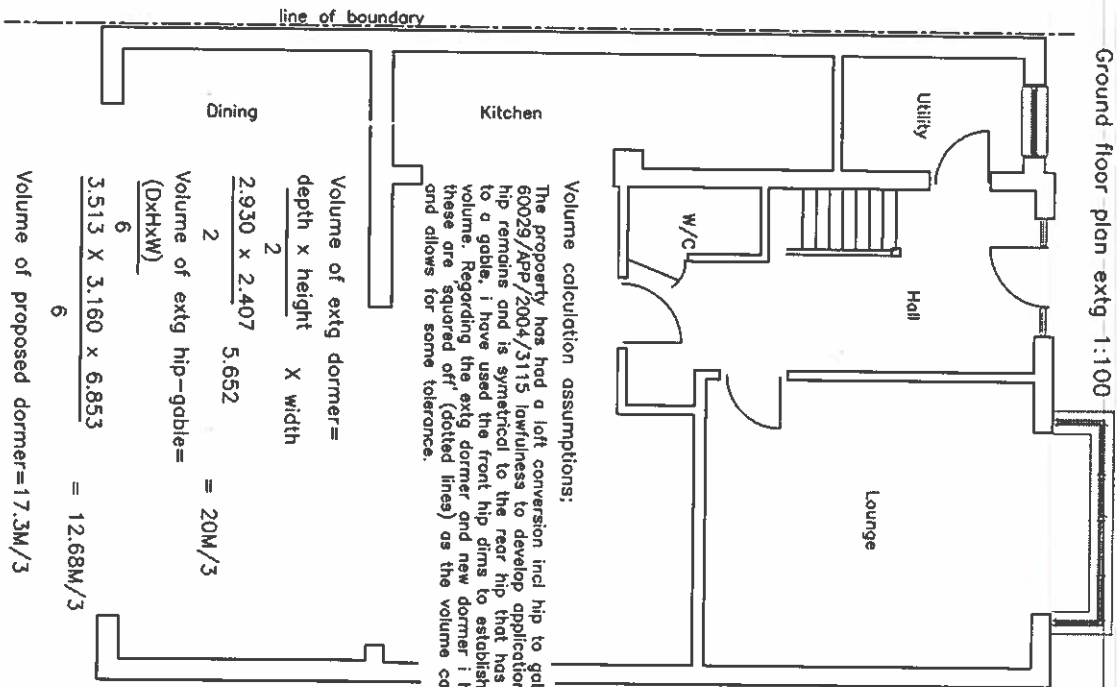

First floor plan extg 1:100

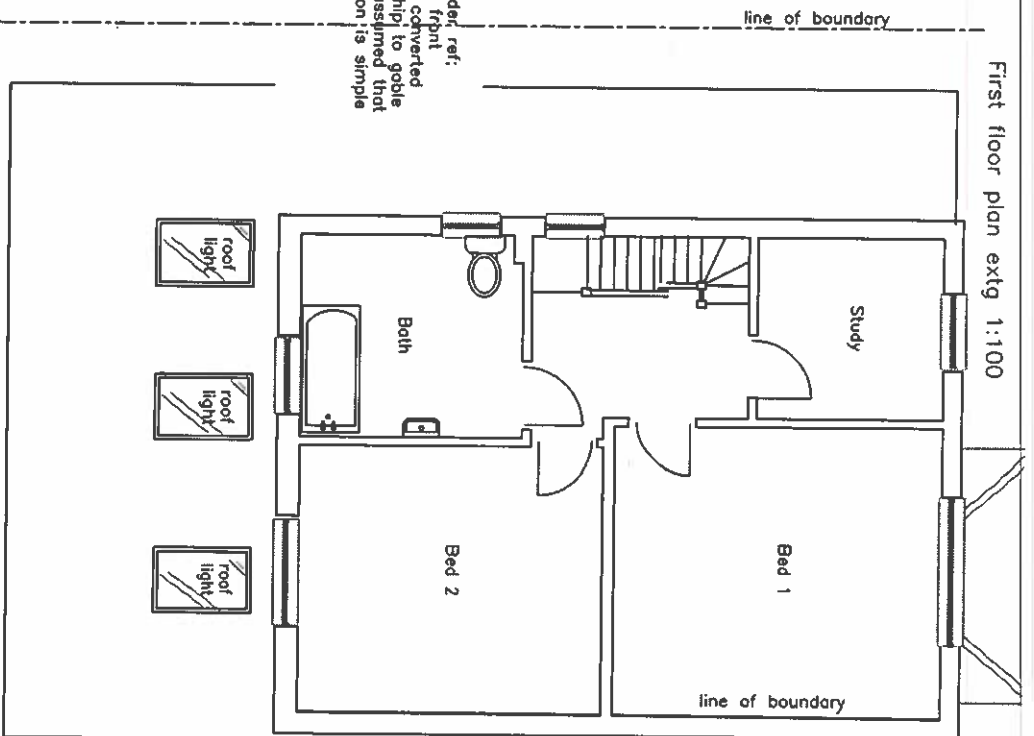


Second floor plan extg 1:100

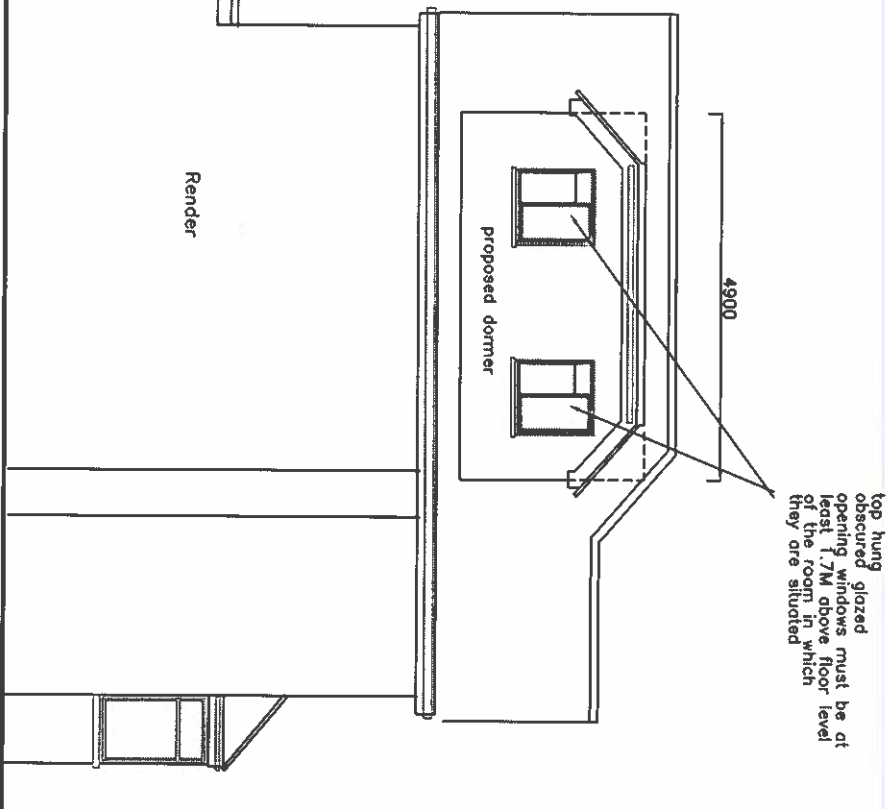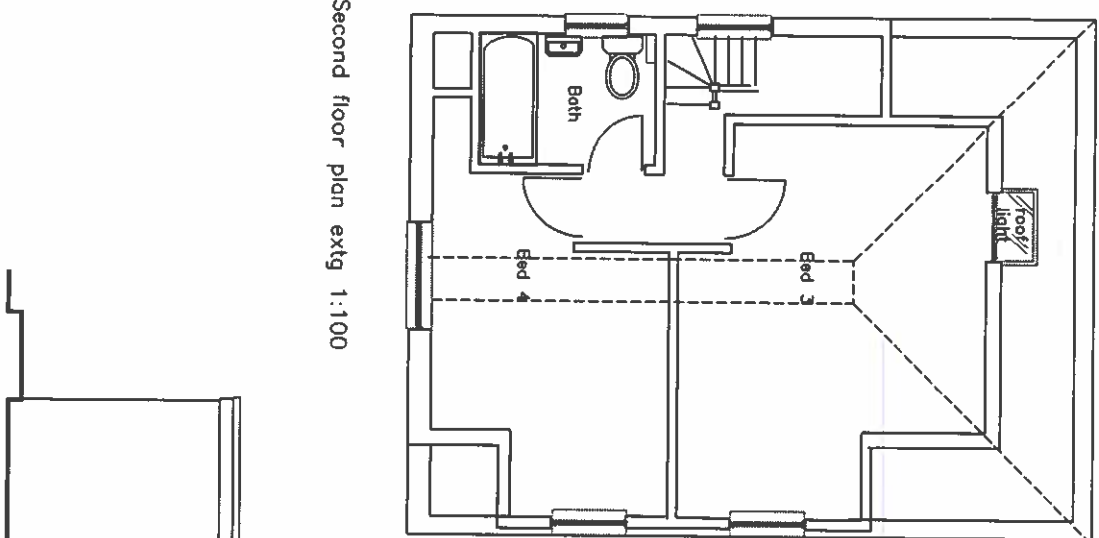


Therefore scheme within GPDO even including extg. enlarge roof volume




Side Elevation 1:100

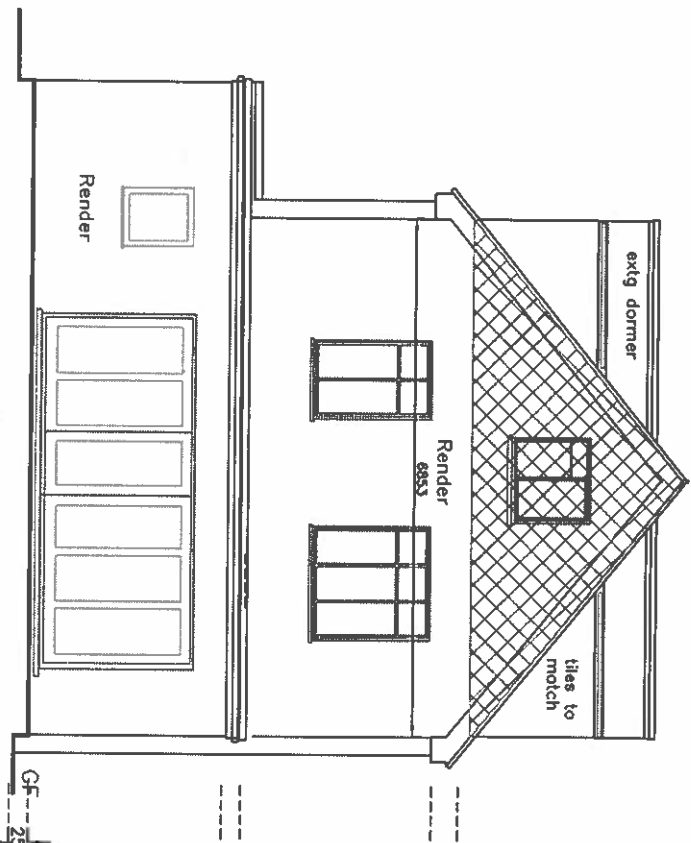

Side Elevation 1:100

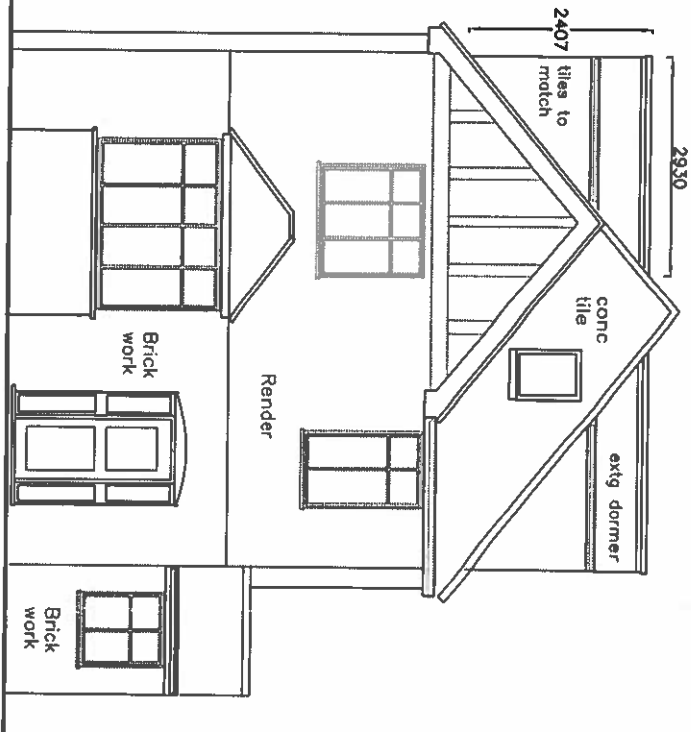

Front Elevation 1:100

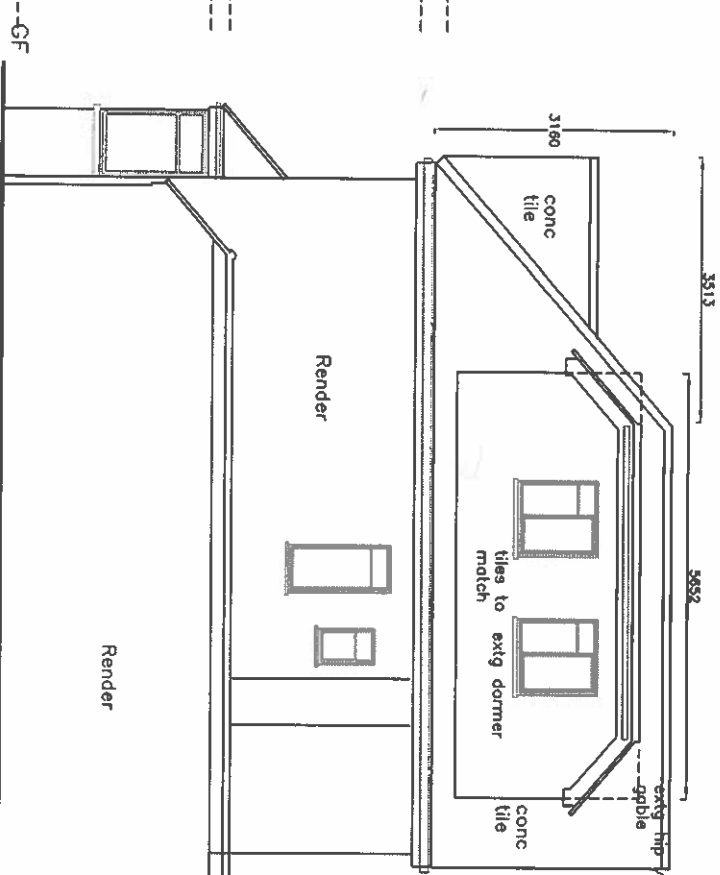

Side Elevation 1:100

ADDRESS		
8 Accacia Avenue Eastcote HA4 8RG		
DRAWING TITLE		
Plans / elevations extg		
PROPOSAL		
New dormer window to extg loft conversion		
SCALE	DATE	REV
1:100	Dec 22	
DRAWING NUMBER		
L02		