




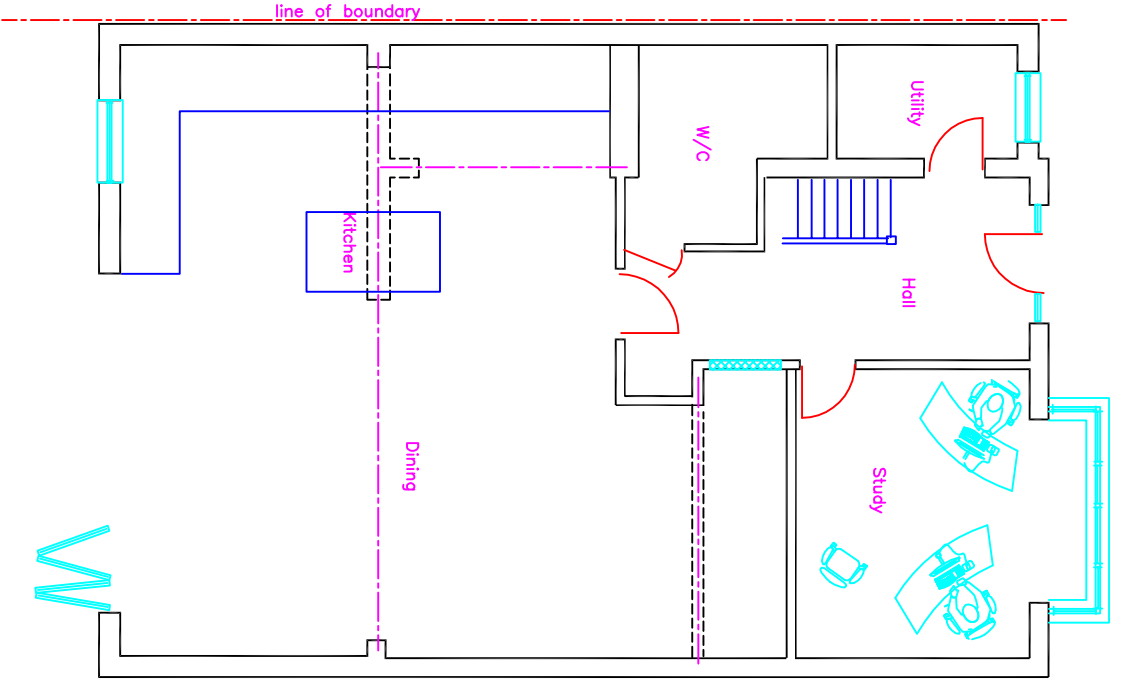


Ground floor plan extg 1:100

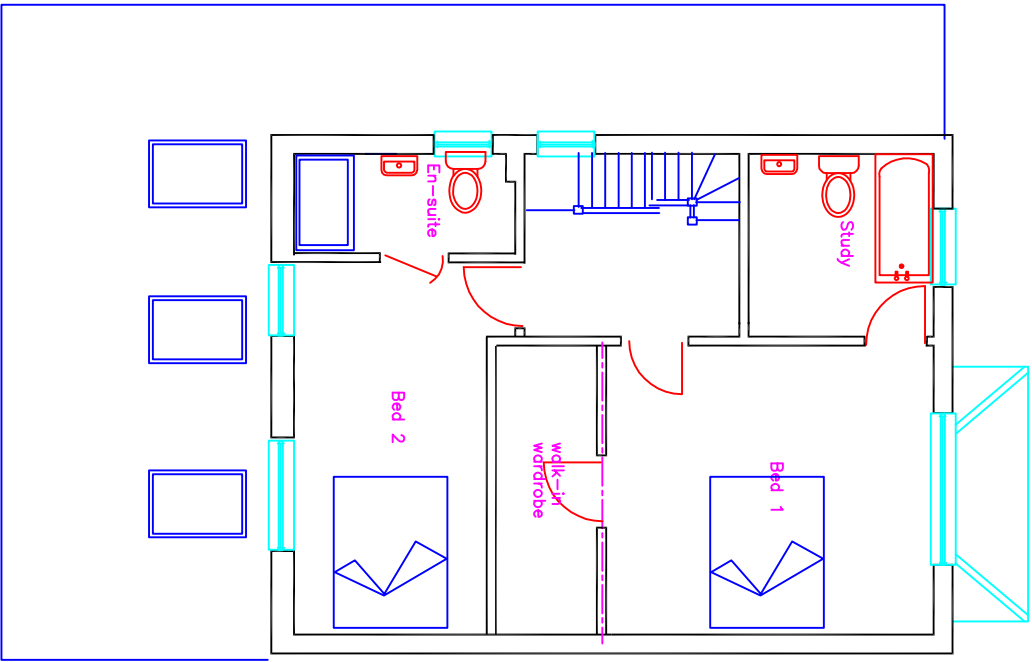


First floor plan extg 1:100

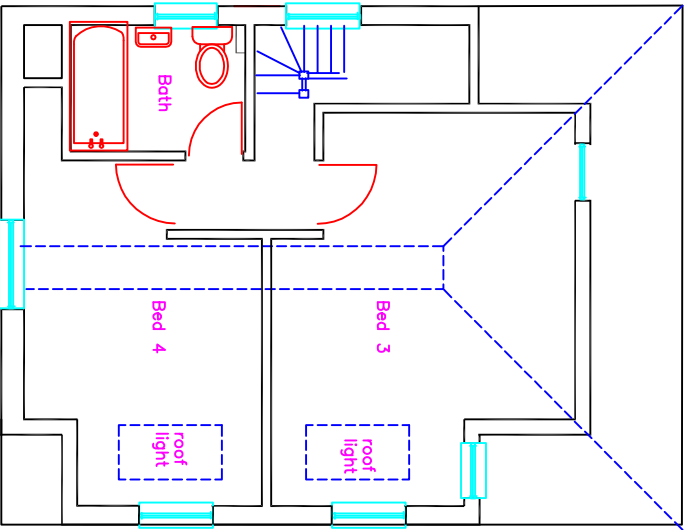


Second floor plan extg 1:100

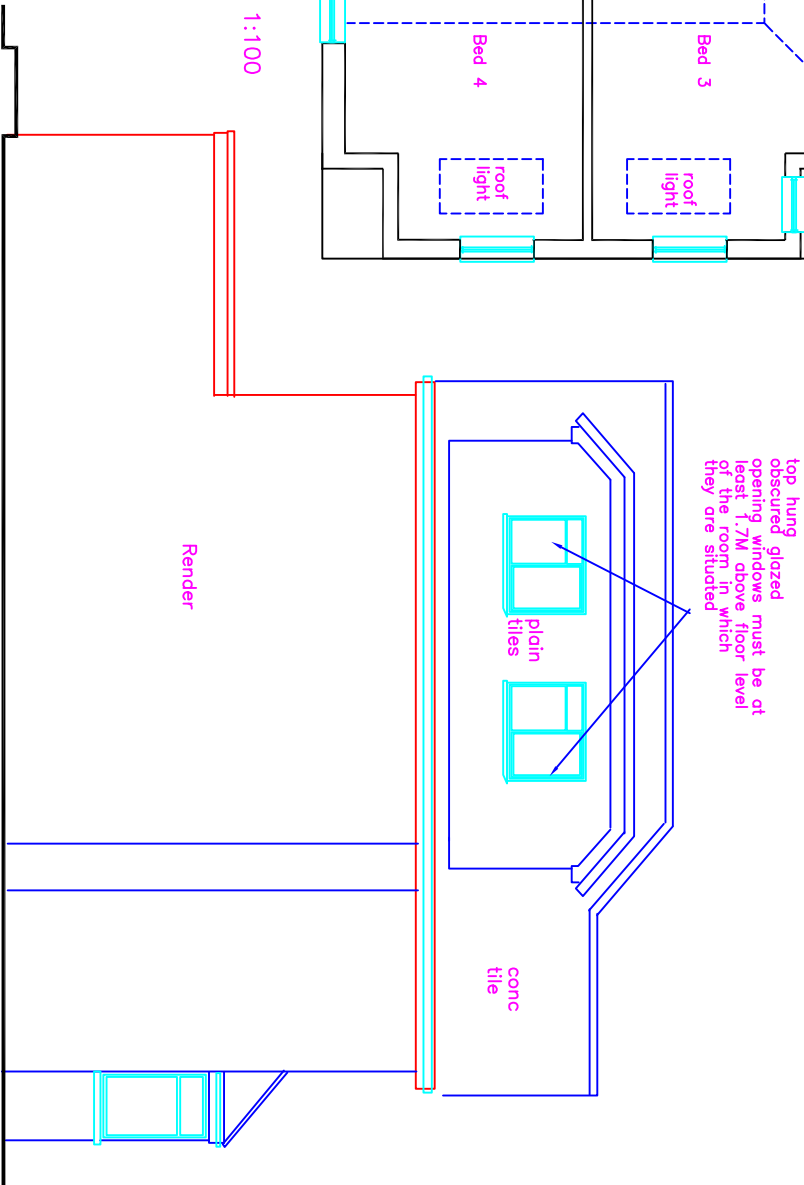


Side Elevation 1:100

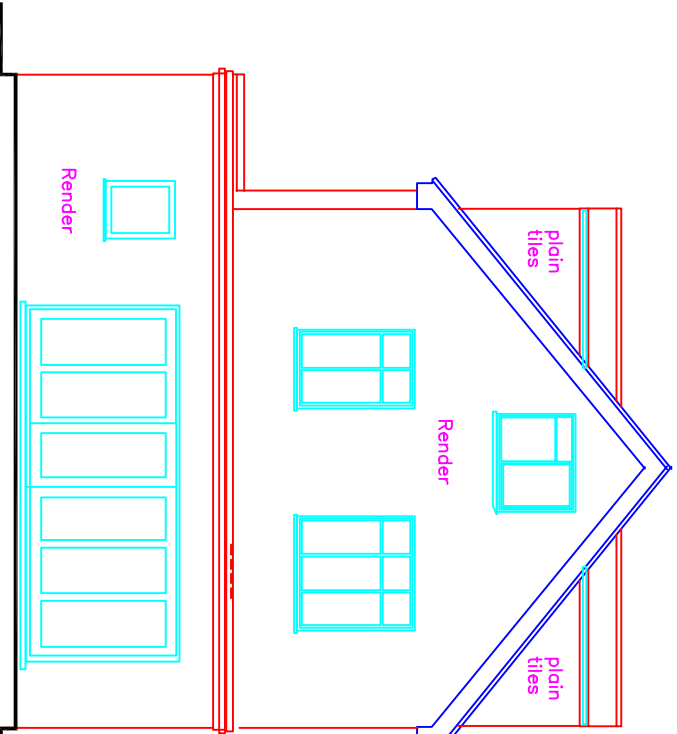

Side Elevation 1:100

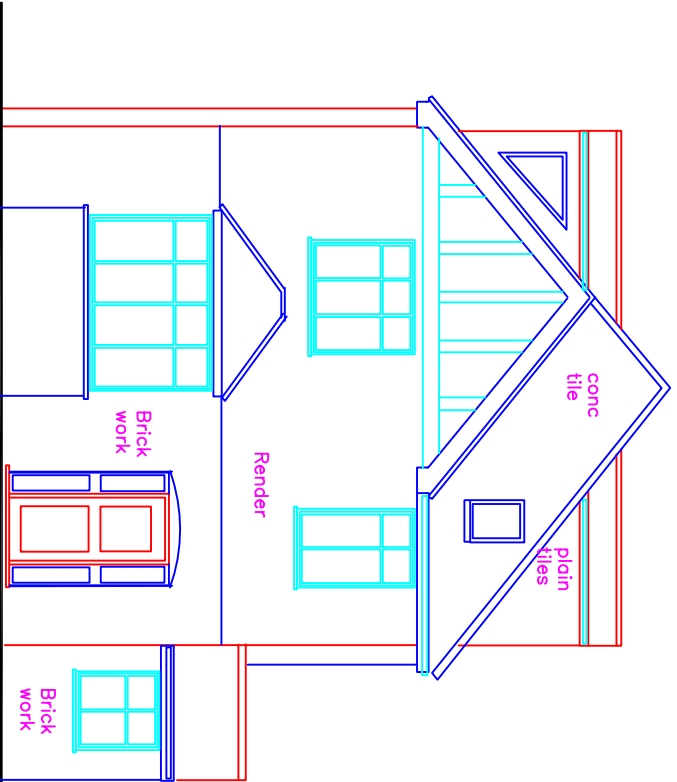

Front Elevation 1:100

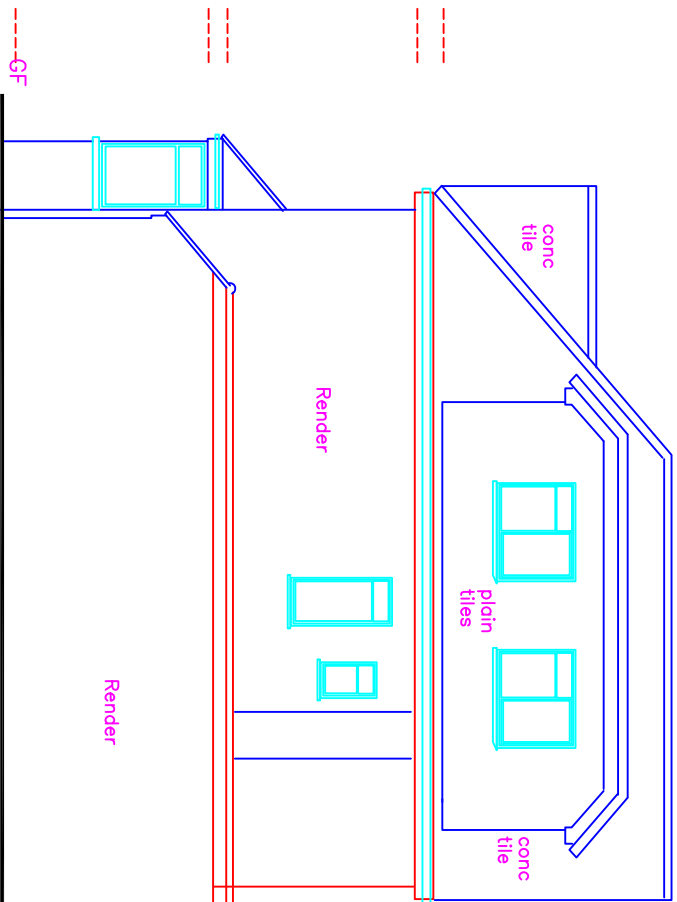

Side Elevation 1:100

FOR PLANNING PURPOSES ONLY		
ADDRESS		
8 Acacia Avenue		
Eastcote		
HA4 8RG		
DRAWING TITLE		
Plans / elevations		
extg		
PROPOSAL		
New dormer window		
to extg loft conversion		
SCALE	DATE	REV
1:100	Dec 22	
DRAWING NUMBER		L.02