



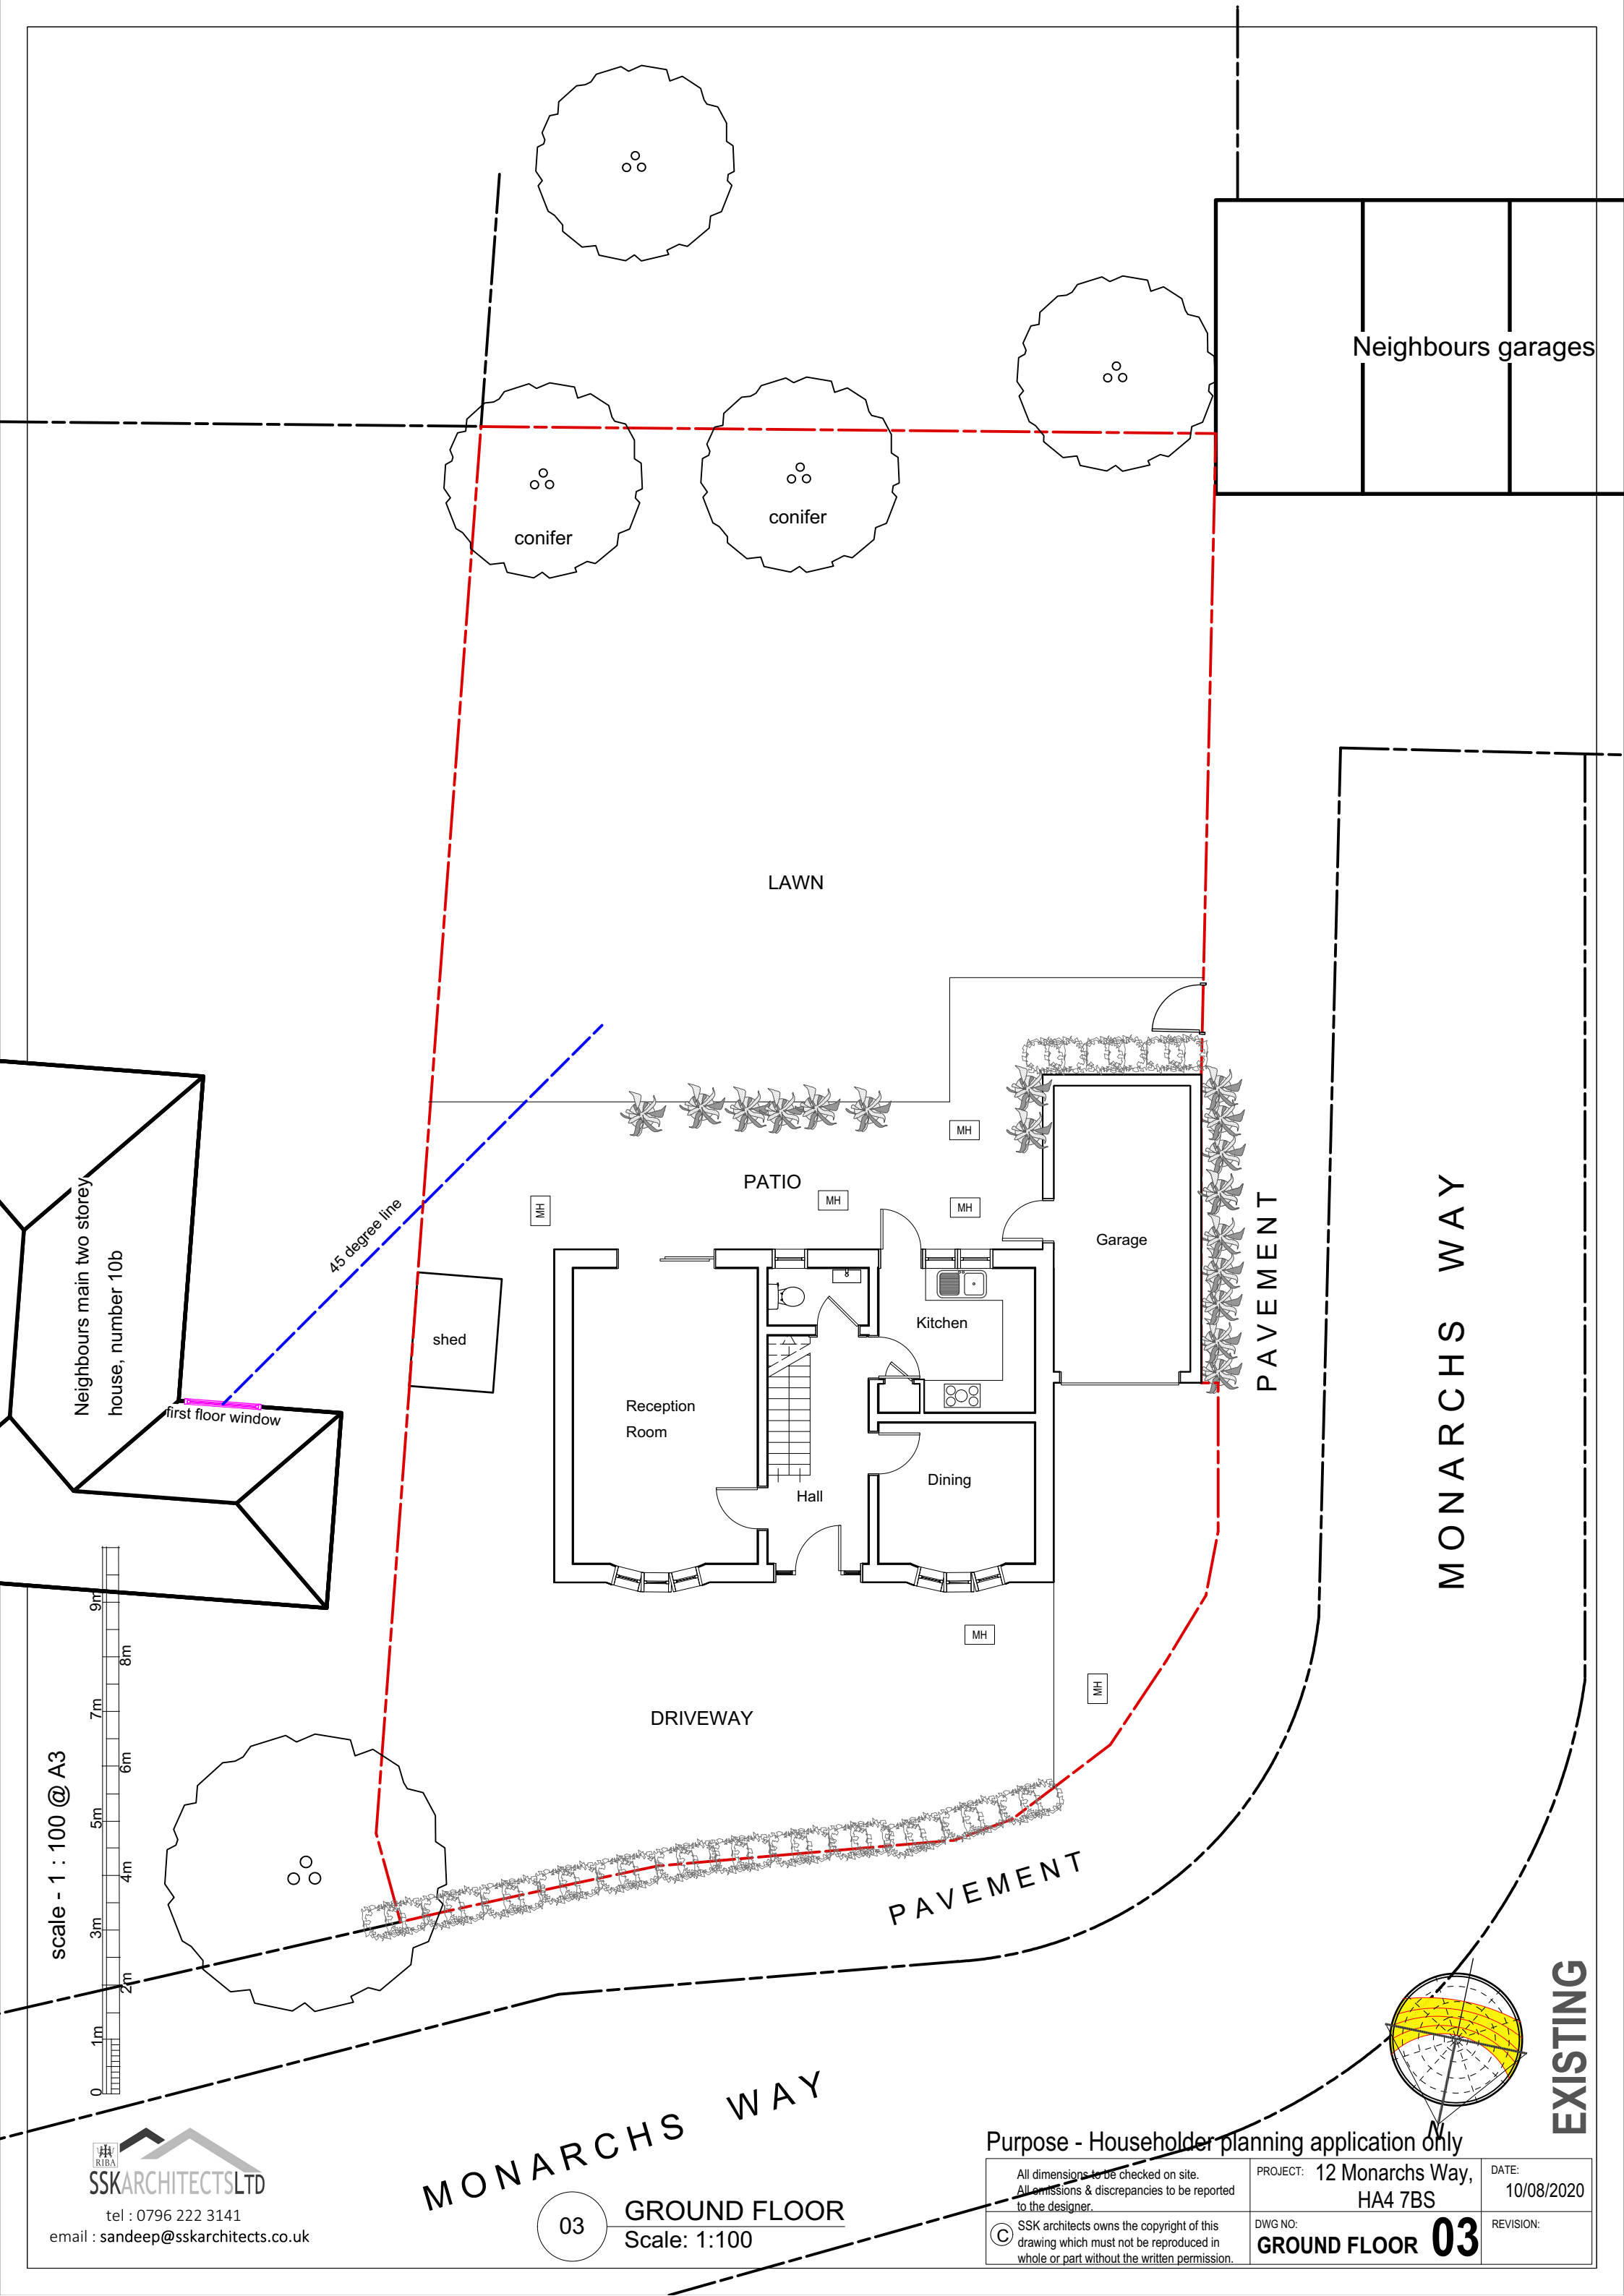

scale - 1 : 100 @ A3

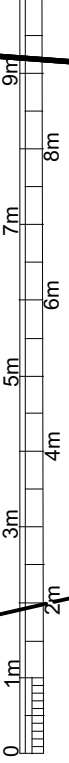

tel : 0796 222 3141
email : sandeep@sskarchitects.co.uk

MONARCHS WAY

03 GROUND FLOOR
Scale: 1:100

Purpose - Householder planning application only

© SSK architects owns the copyright of this drawing which must not be reproduced in whole or part without the written permission.	PROJECT: 12 Monarchs Way, HA4 7BS	DATE: 10/08/2020
	DWG NO: GROUND FLOOR 03	REVISION: