


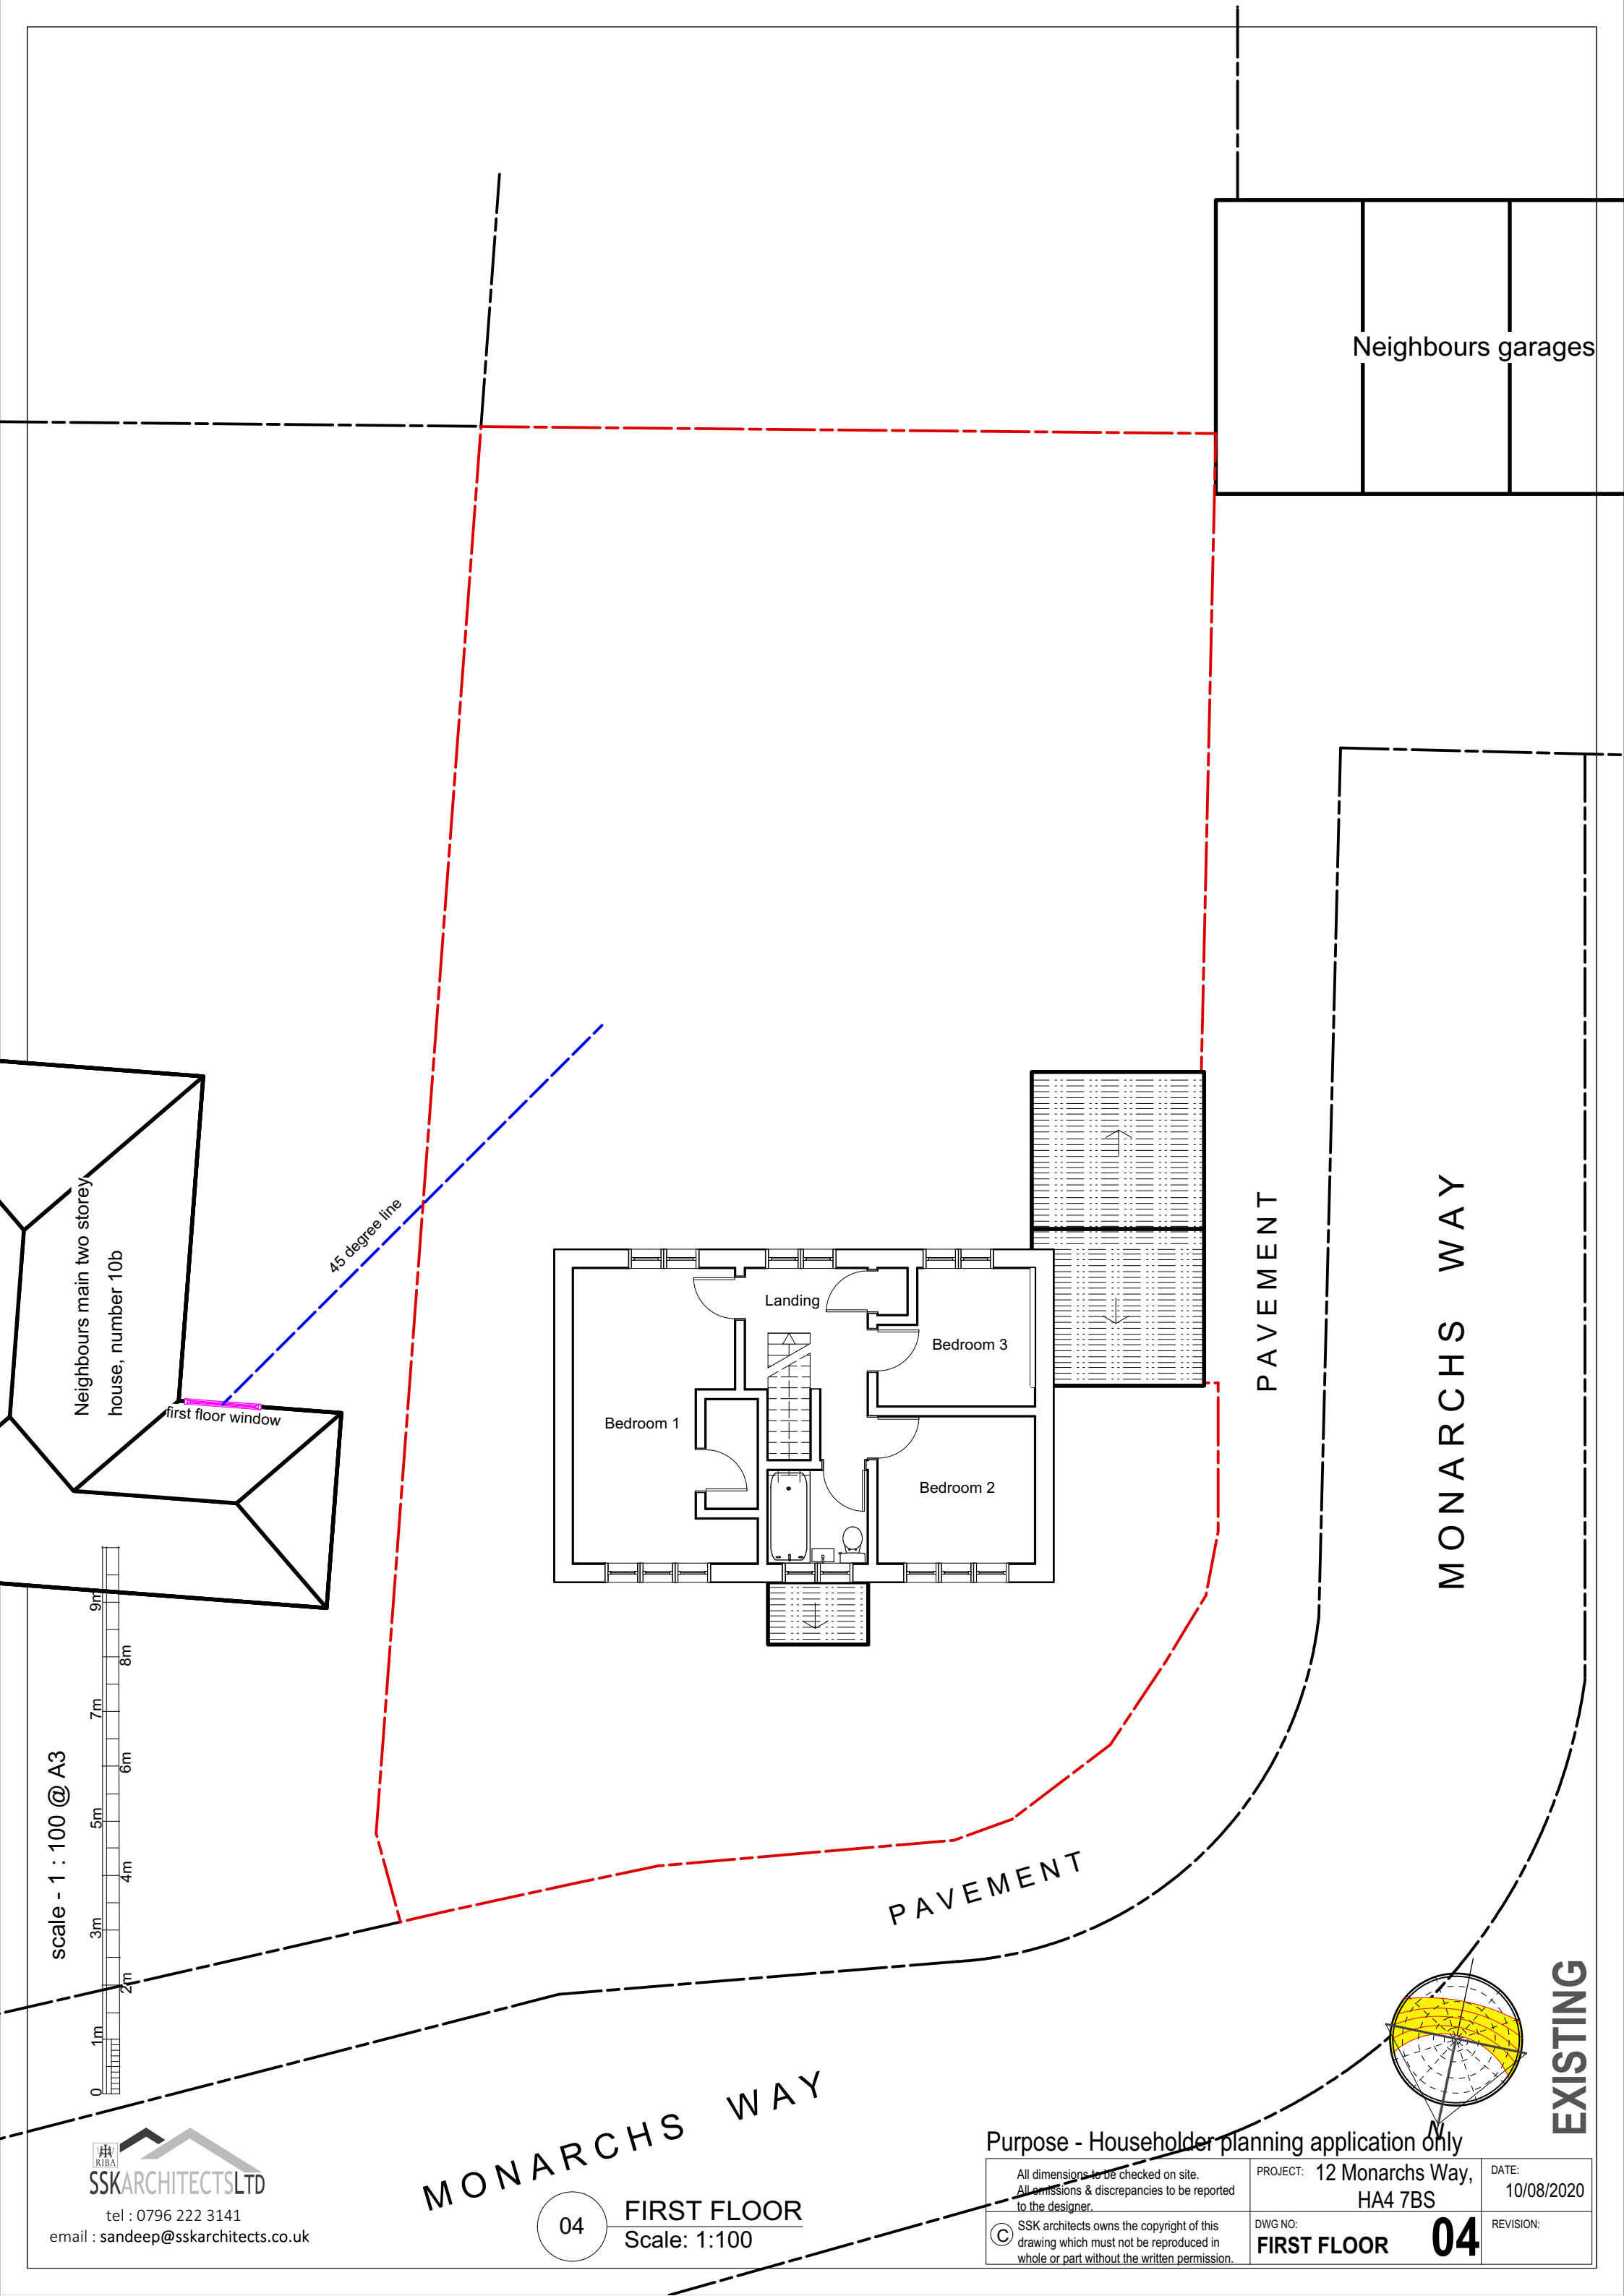

Neighbours garages

Neighbours main two storey house, number 10b

first floor window

45 degree line

Bedroom 1

Landing

Bedroom 3

Bedroom 2


PAVEMENT

MONARCHS WAY

PAVEMENT

MONARCHS WAY

EXISTING

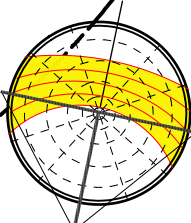

Purpose - Householder planning application only

All dimensions to be checked on site. All omissions & discrepancies to be reported to the designer. © SSK architects owns the copyright of this drawing which must not be reproduced in whole or part without the written permission.	PROJECT: 12 Monarchs Way, HA4 7BS	DATE: 10/08/2020
	DWG NO: FIRST FLOOR	REVISION: 04



tel : 0796 222 3141
email : sandeep@sskarchitects.co.uk

04

FIRST FLOOR
Scale: 1:100