


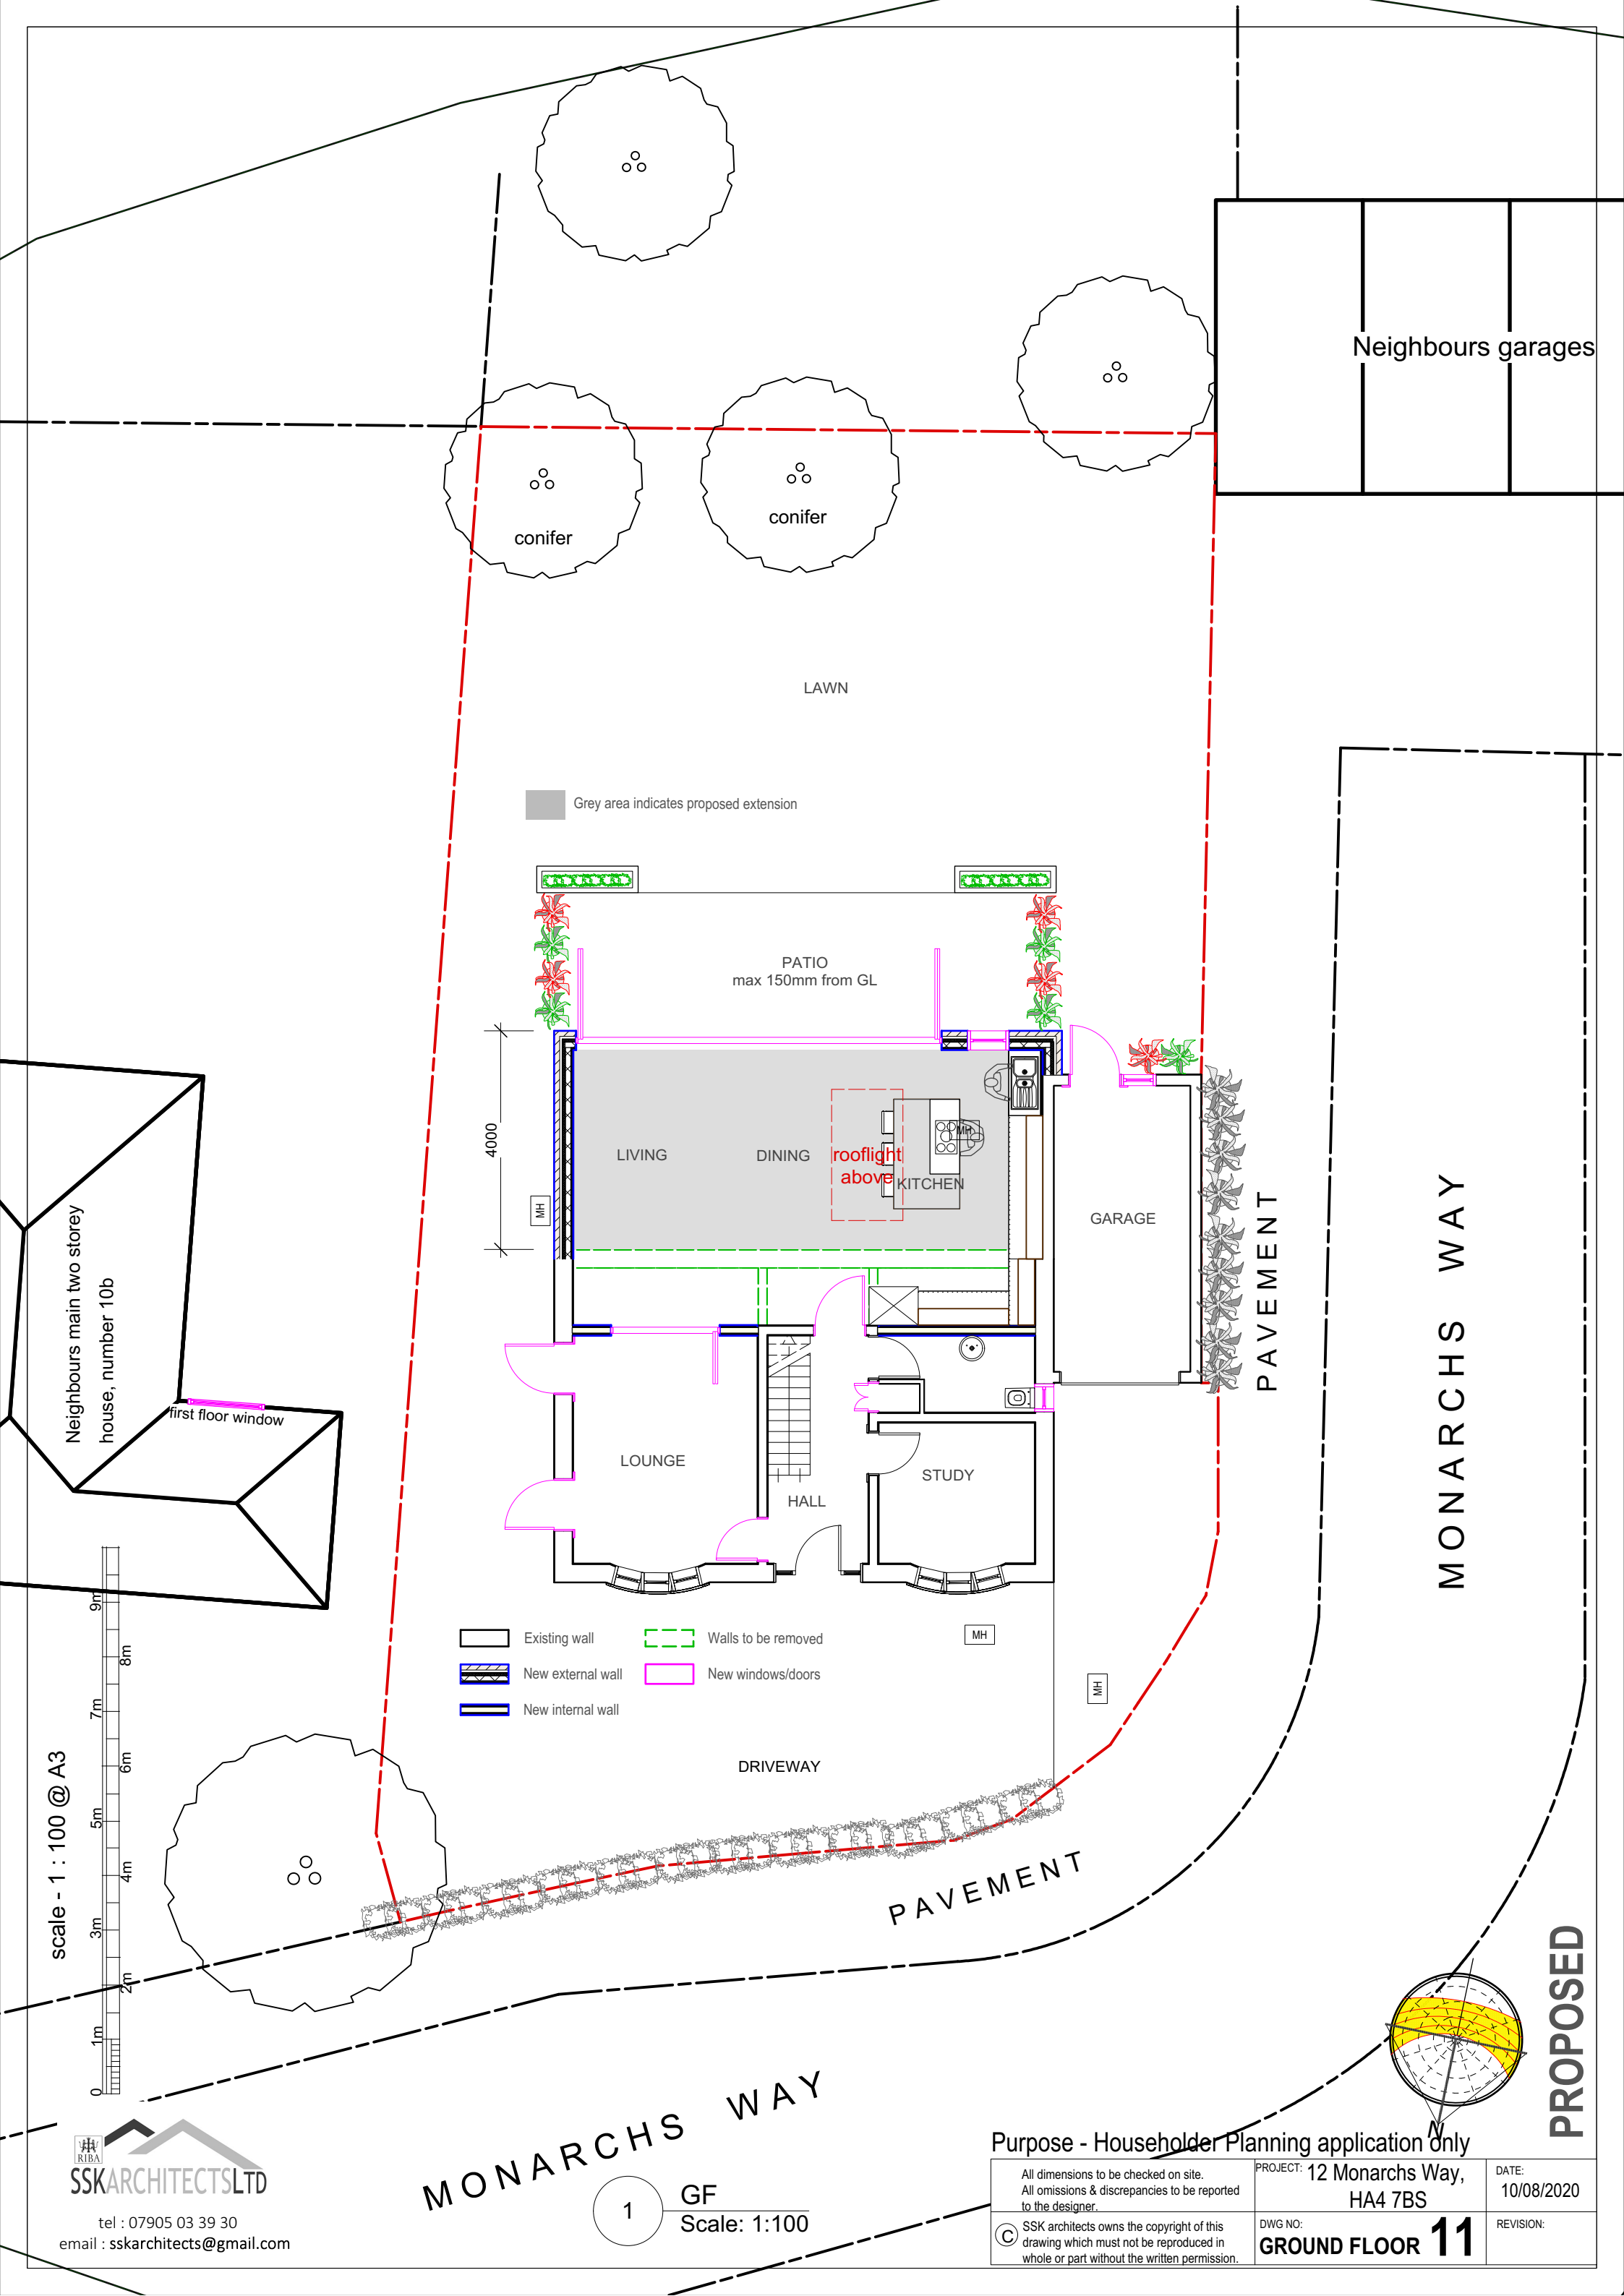

Neighbours garages

LAWN

Grey area indicates proposed extension

PATIO
max 150mm from GL

Neighbours main two storey
house, number 10b

first floor window

scale - 1 : 100 @ A3



- Existing wall
- New external wall
- New internal wall
- Walls to be removed
- New windows/doors

DRIVEWAY

PAVEMENT

PAVEMENT

MONARCHS WAY

MONARCHS WAY

1

GF

Scale: 1:100

Purpose - Householder Planning application only

All dimensions to be checked on site.
All omissions & discrepancies to be reported
to the designer.

PROJECT: 12 Monarchs Way,
HA4 7BS

DATE:
10/08/2020


© SSK architects owns the copyright of this
drawing which must not be reproduced in
whole or part without the written permission.

DWG NO:
GROUND FLOOR 11

REVISION:

SSKARCHITECTSLTD

tel : 07905 03 39 30
email : sskarchitects@gmail.com

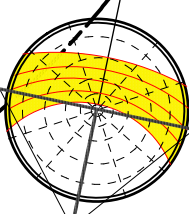

PROPOSED