

187580mN

187570mN

187560mN

187550mN

187540mN

187530mN

187520mN

187510mN

510760mE

510780mE

510800mE

510820mE

510840mE


510860mE

510880mE

510900mE

510920mE

510940mE

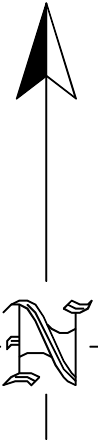

NOTES

- LEVELS ARE RELATED TO ORDNANCE SURVEY BY GPS OBSERVATION.
- SURVEY ORIENTATED NORTH BY GPS OBSERVATION.
- GIRTH, SPREADS, HEIGHTS AND SPECIES OF TREES ARE INDICATIVE ONLY.
- SURVEY HAS BEEN CARRIED OUT TO AN ACCURACY COMMENSURATE WITH A 1:100 SCALE DRAWING.
- DETAILS IN ADJACENT PROPERTIES ARE APPROXIMATE WHERE WE HAVE NO ACCESS.
- LEVELS SHOWN ON KERB LINES ARE ROAD (CHANNEL) LEVELS.

ABBREVIATION LIST

AV	AIR VALVE
B	BOLLARD
CL	COVER LEVEL
DE	DRAIN DRAIN
DPC	DAMP PROOF COURSE
ECP	ELECTRIC CABLE PIT
EP	ELECTRICITY POLE
FA	FIRST FLOOR
FAI	FRESH AIR INLET
FI	FIRE INSURANCE
GC	GAS COCK
GU	GULLY
GUH	GULLY SURROUND
IC	INSPECTION COVER
IL	INVERT LEVEL
LC	LAMP COLUMN
M	MANHOLE
MH	MANHOLE COVER
MV	NO PRESSURE
DHC	OVERHEAD CABLES
RD	ROAD
RWP	RAIN WATER PIPE
SC	STOP COCK
SV	STOP VALVE
SVP	SOIL AND VENT PIPE
TAM	TEMPORARY BRICK MANS
TCB	TELEPHONE CABLE CABINET
TC	TELEPHONE CABLE PIT
TD	TELEPHONE POLE
TD	TOP OF DRAIN
TD	TOP OF PILLAR
TOW	TOP OF WALL
TV	CABLE TV PIT
UTL	URINAL TOILET
VP	VENT PIPE
WL	WATER LEVEL
WM	WATER METER
WO	WIND OUT

STATION CO-ORDINATES

NO.	EASTING	NORTHING	LEVEL
1	510795.847	187558.134	53.428
2	510810.152	187539.608	52.994
3	510801.423	187534.756	54.703
4	510809.641	187564.257	53.314

122.11 SURVEY STATION

STATIONS IN HARD SURFACES ARE CROSS HEAD GALVANISED BOLTS.

STATIONS IN SOFT GROUND ARE PEGS AT GROUND LEVEL WITH CROSS HEAD GALVANISED SCREWS.

NO.	DATE	DETAILS

REVISIONS



74 WATCHET LANE
HOLMER GREEN
BUCKINGHAMSHIRE
HP15 6JG

CLIENT

SILVER CIRCLE PROPERTY LTD
21 GRASMERE AVENUE
WEMBLEY
HA9 8TB

JOB TITLE

59 ELM AVENUE
RUISLIP
HA4 8PE

DRAWING TITLE

SITE SURVEY

DRAWING No.	DRAWN BY	DATE
H0920 - T	MF	12 AUG 2020
SURVEYED BY	SCALE	
DH / AC	1:100	All Sheet