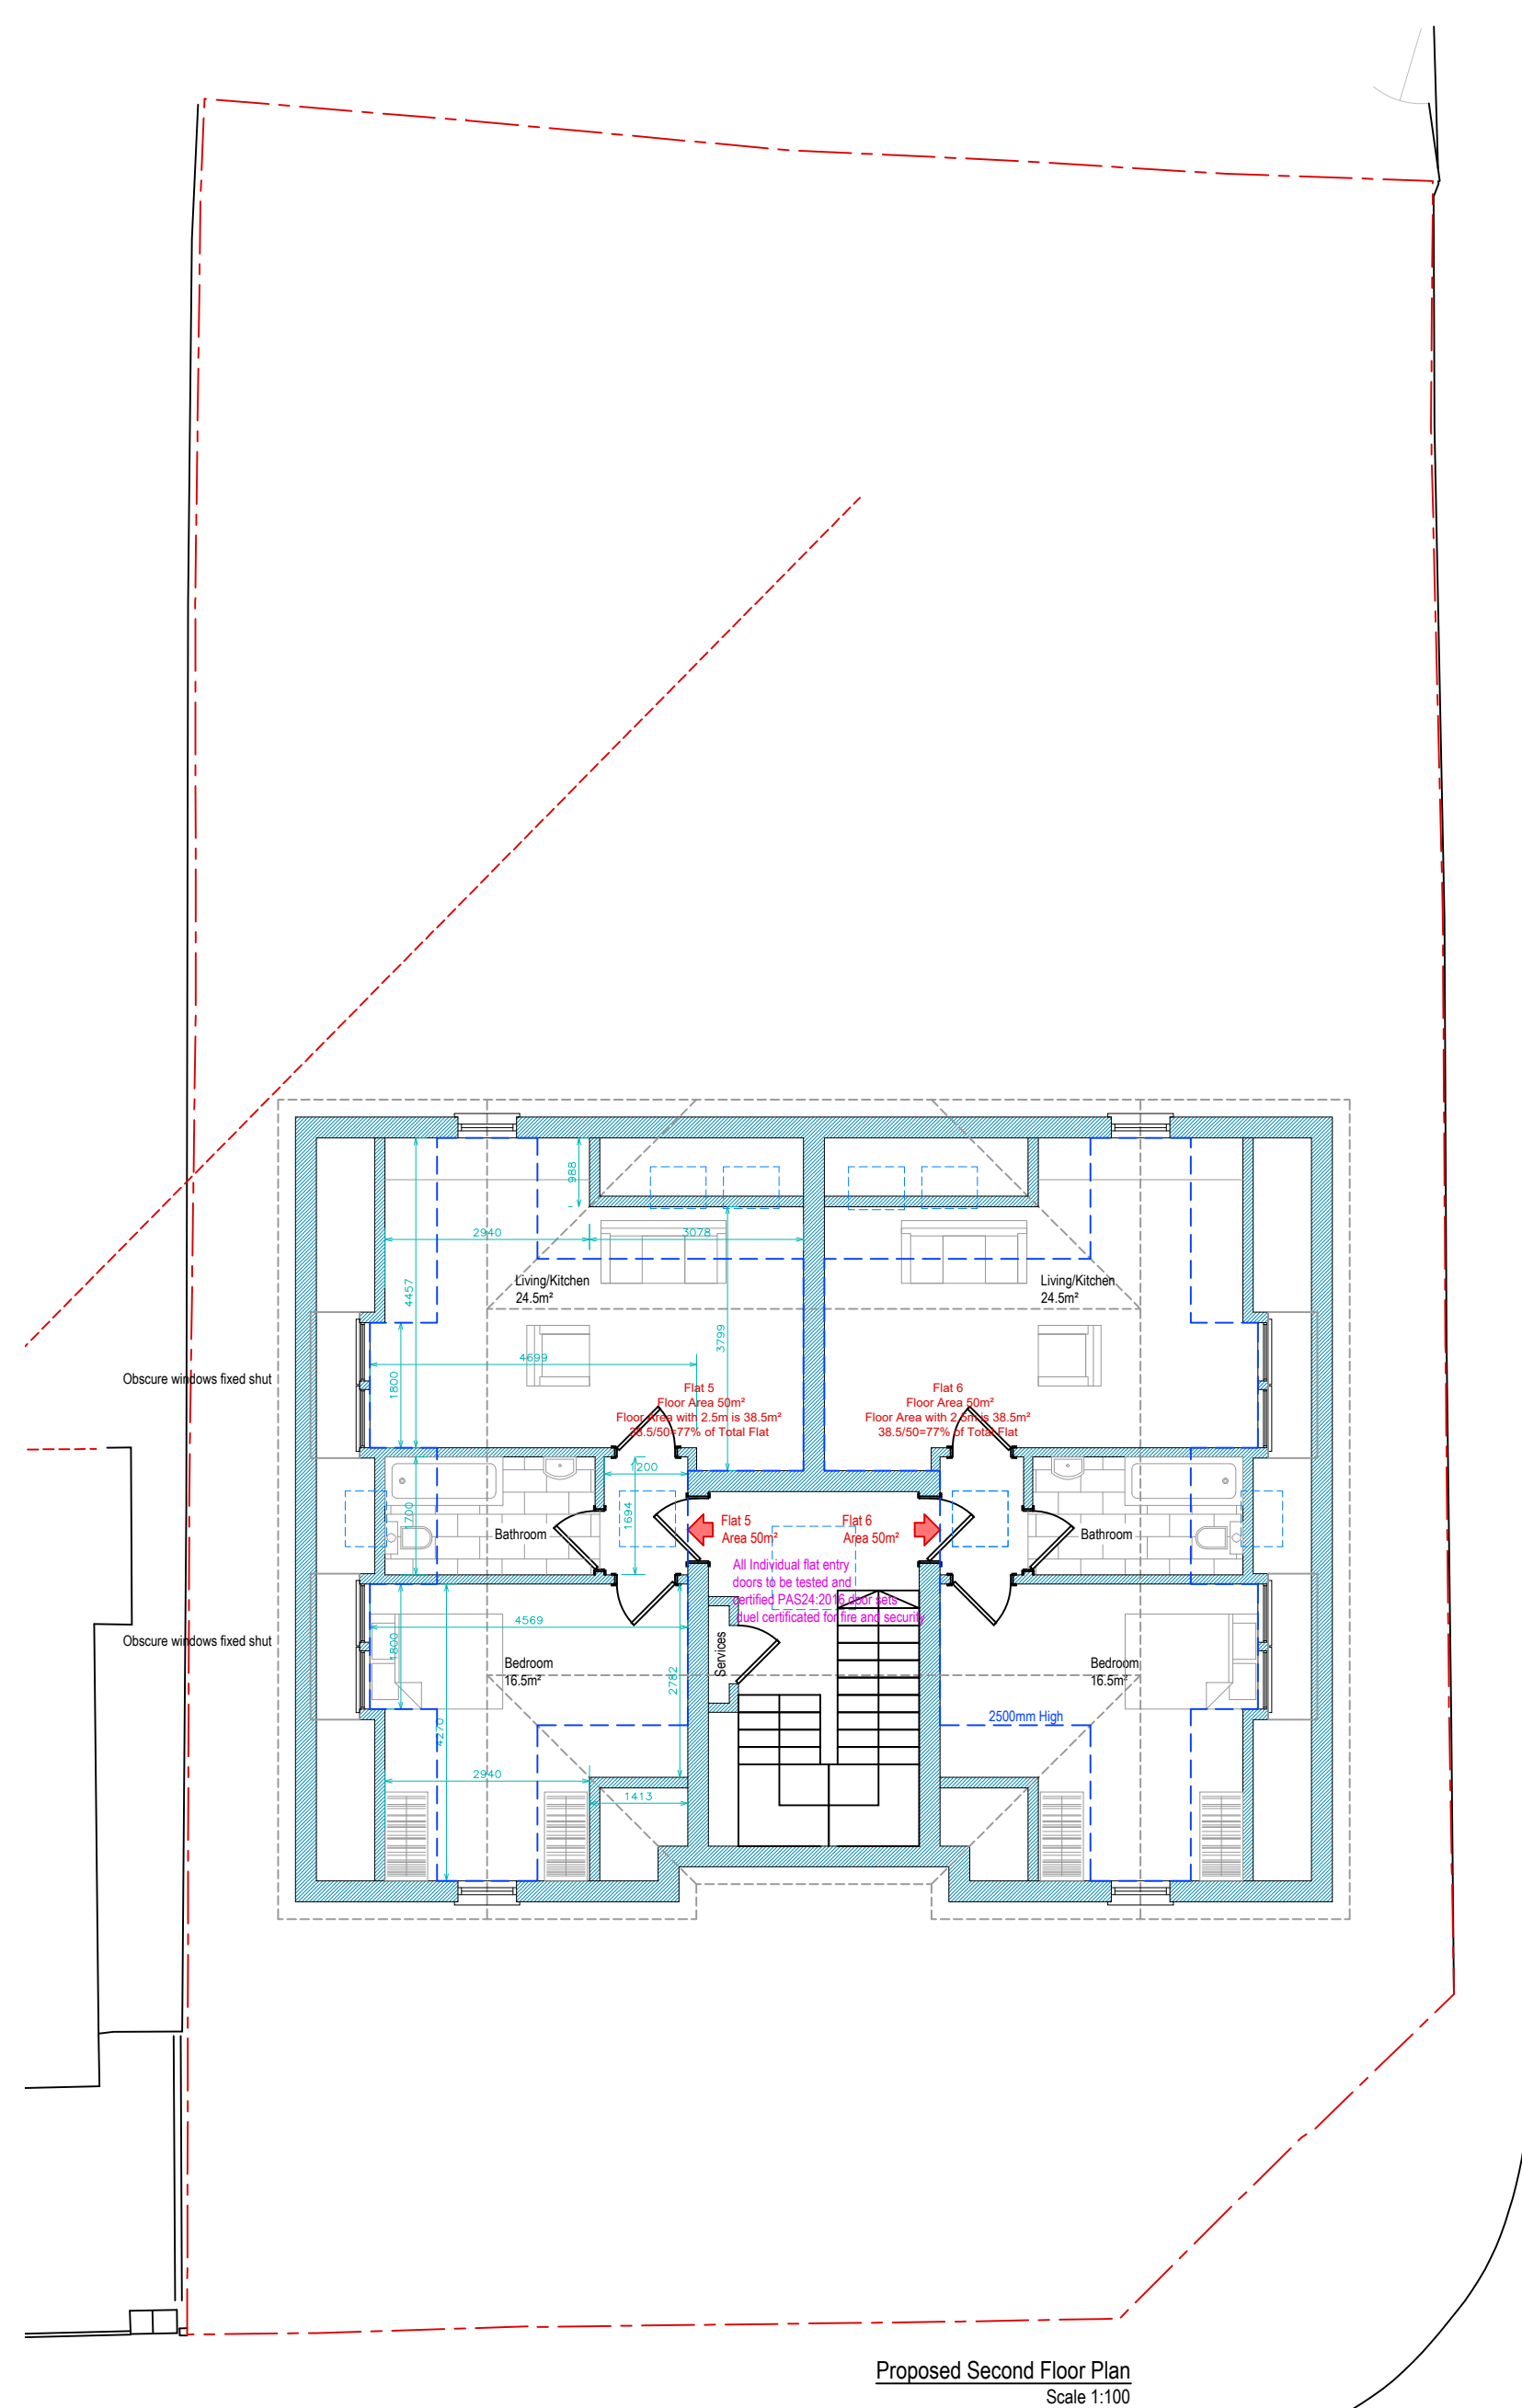
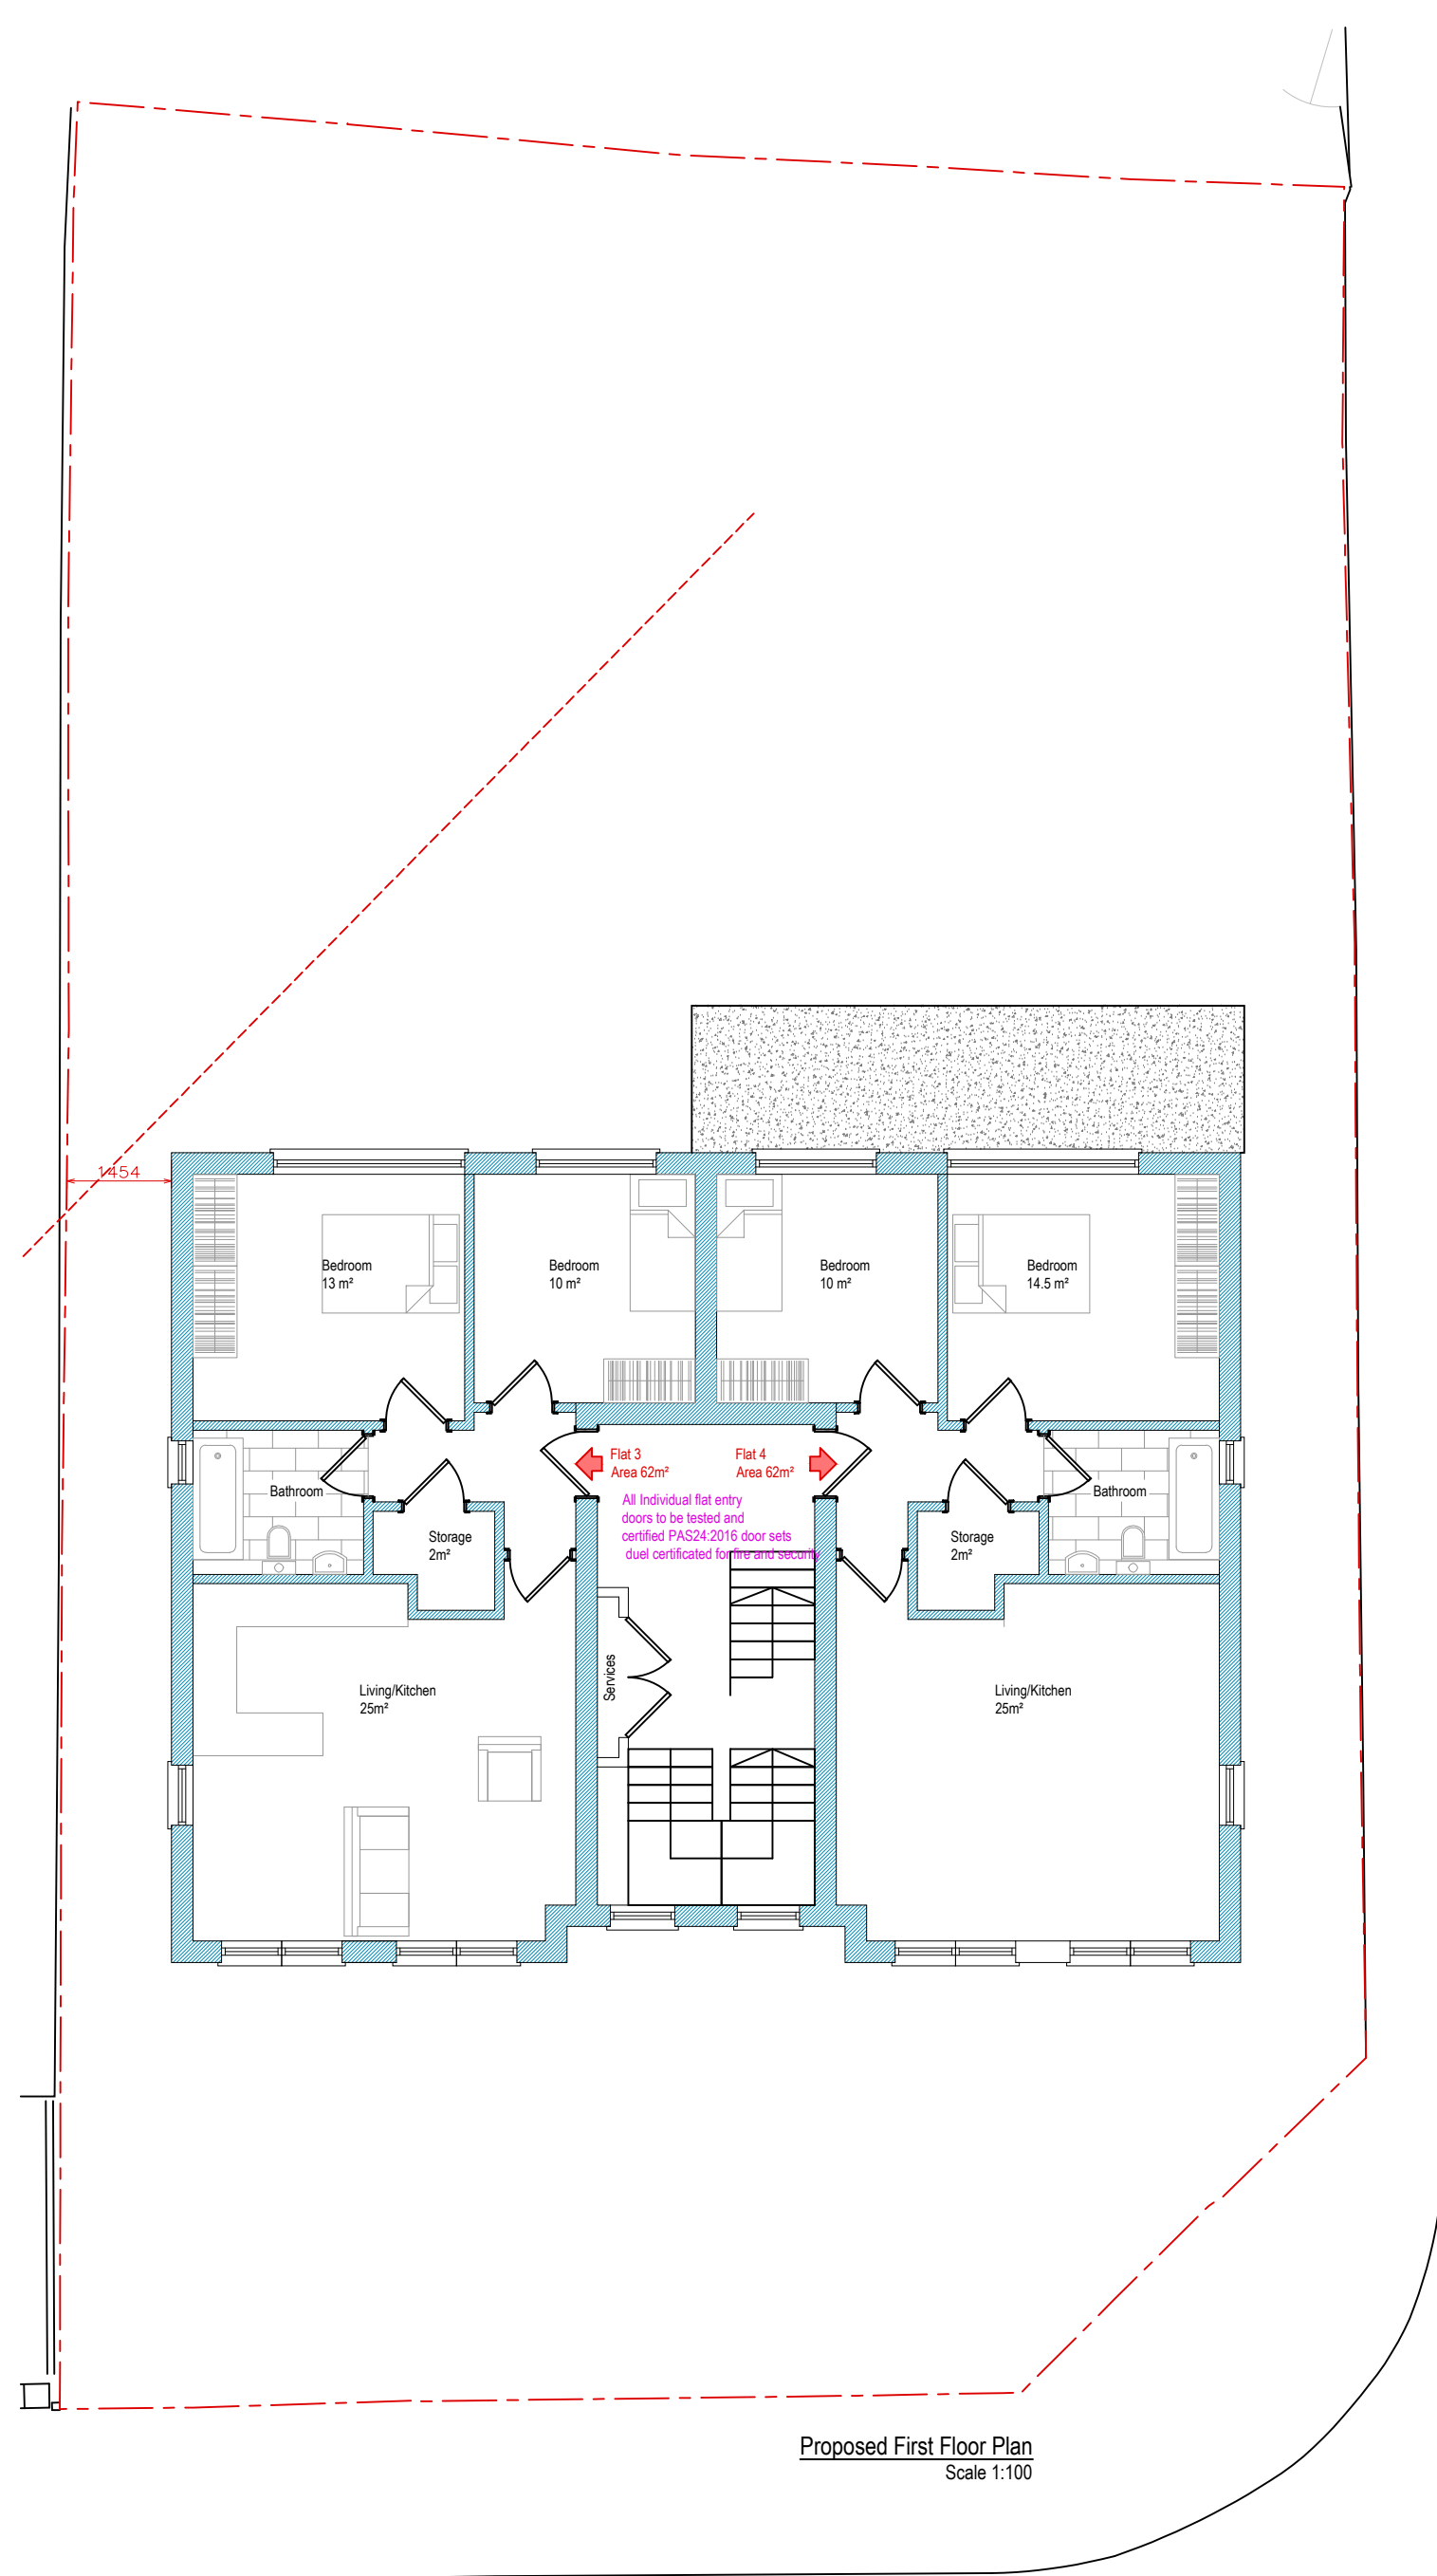


Secure by Design Lighting Specifics

Lighting Specification

- External lighting - All external lighting should be above 1.8 meters and under 2.5 meters from the ground, and be of a photoelectric cell (dusk till dawn) type, with no dark areas around all the building's exterior, the main communal door should be well illuminated
- The rear garden requires low level uniform photoelectric cell (dusk till dawn) lights."

[illegible]




Scale

1:10

Design

1s

1	2	
---	---	---	---	---	---	---	---	---	----	----	-----

B-12 Development
Architectural consultancy

Site Address


59 Elm Ave

Ruslip

HA4 8PE

A1

COPYRIGHT © 2018