


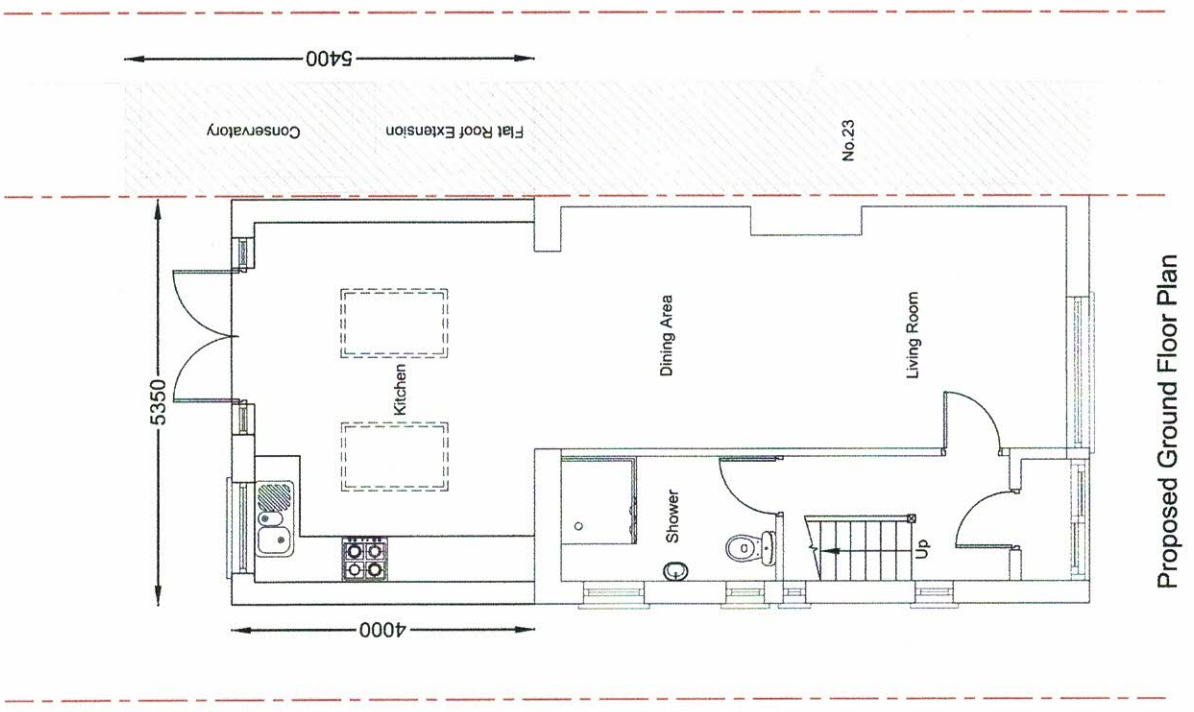


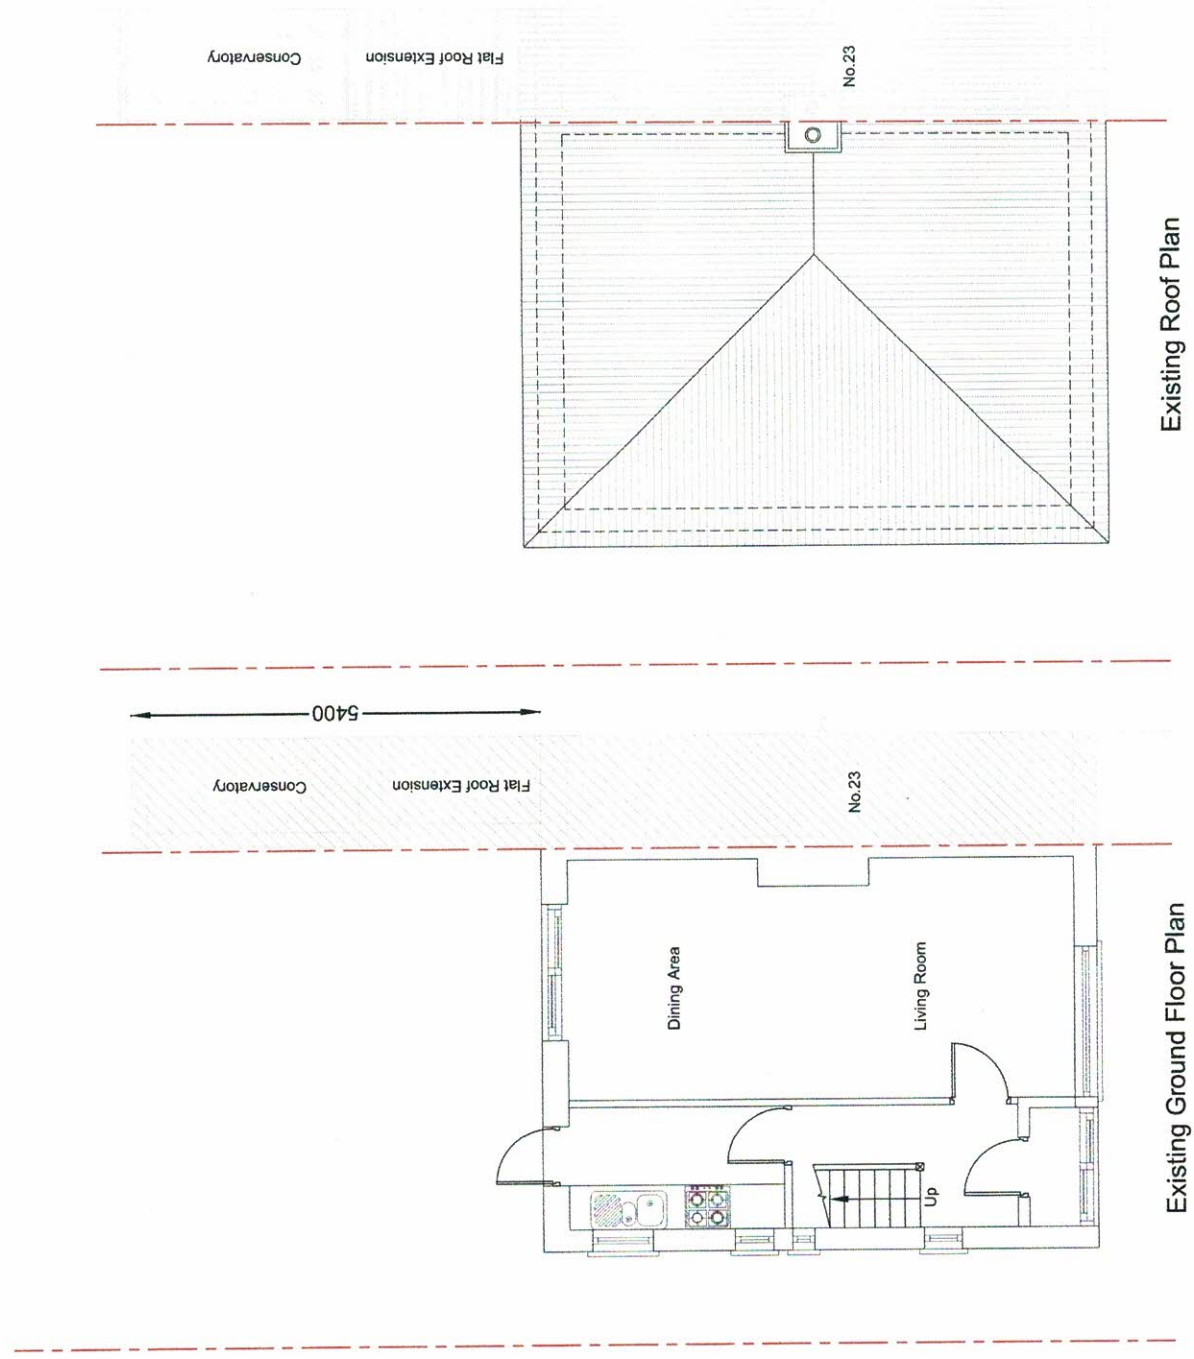


Proposed Single Storey Rear Extension at 25 Raleigh Avenue, Hayes UB4 0ED			Client:		Chani Sira Building Designs Mobile No. 07930146381	
			Scale: 1:100 @ A3		Mr.Pradeep Singh	
			Date: Feb-2024			
			Drawing No: HS/2513/01			
This Drawing is Copyright and may not be reproduced or copied, in whole or in part, without express permission. Contractor/Builder to check all dimension on site, Before commencement of any works. Figured dimension only to be used.						

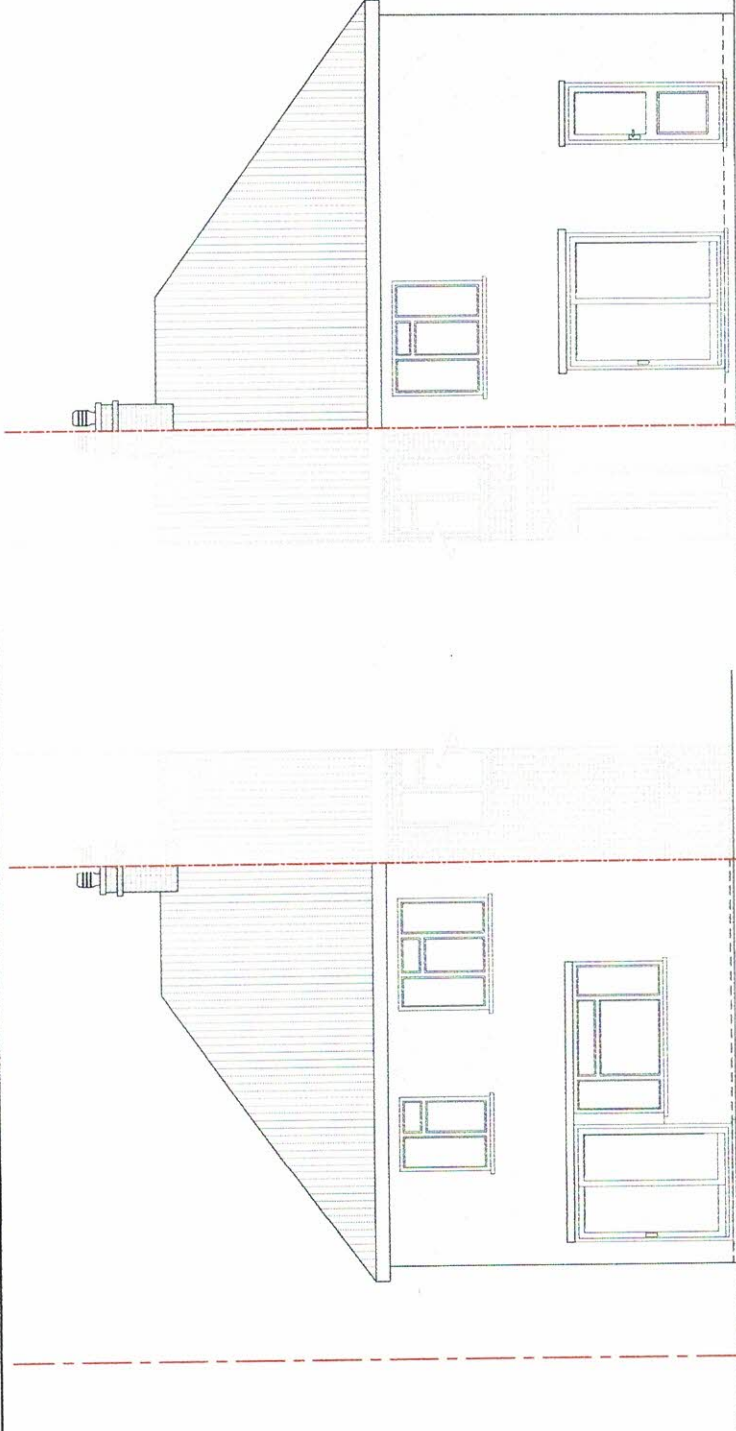


Existing Front Elevation

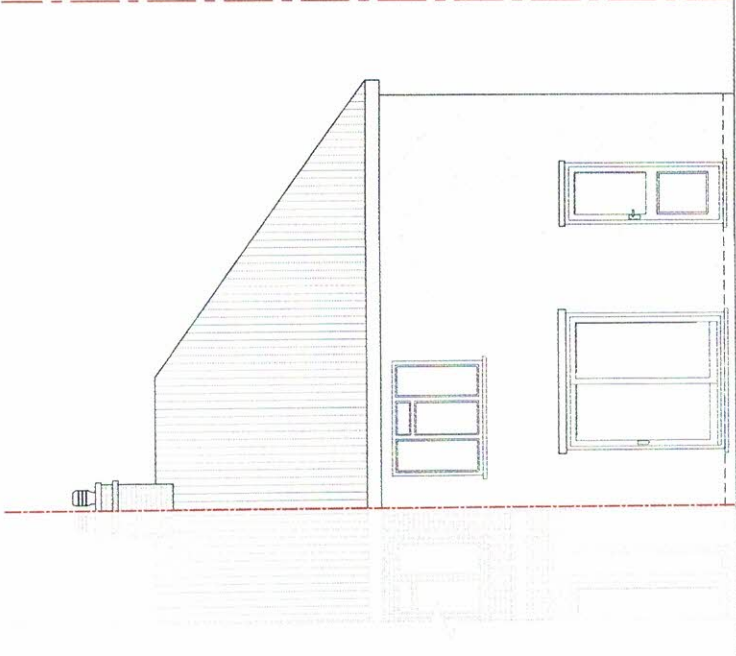


Existing Rear Elevation

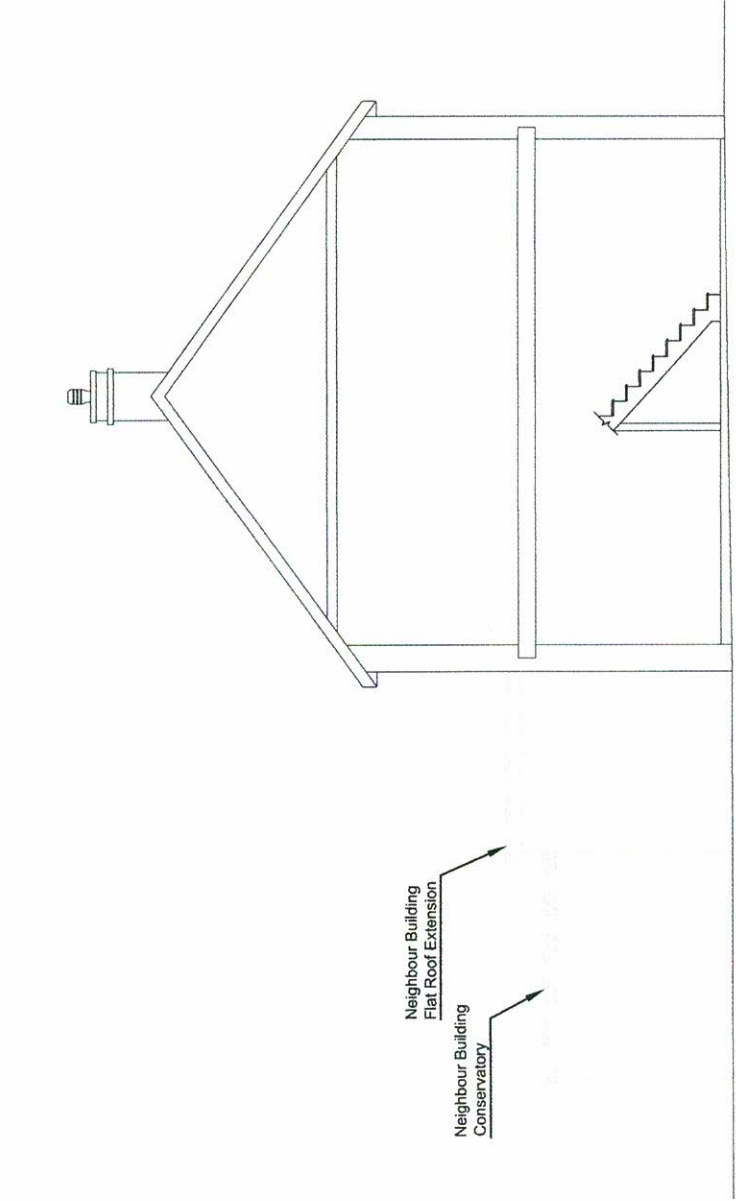

Existing Section

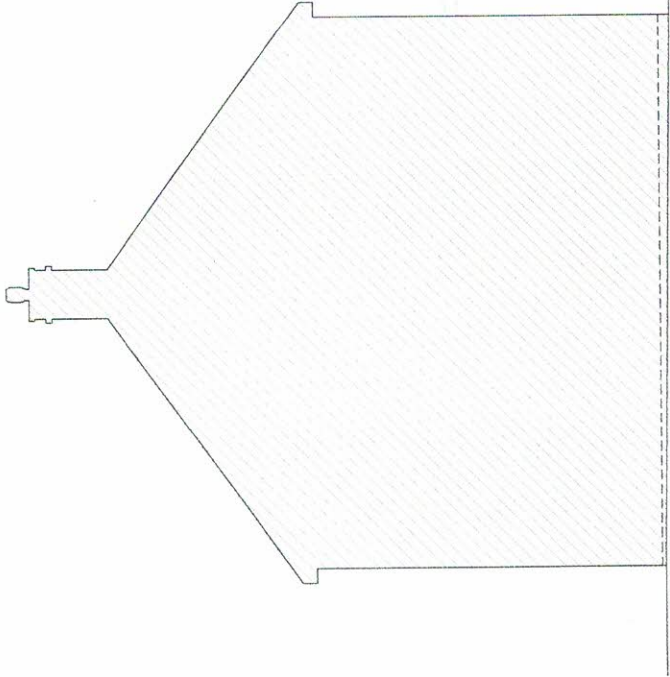

Existing Right Side Elevation

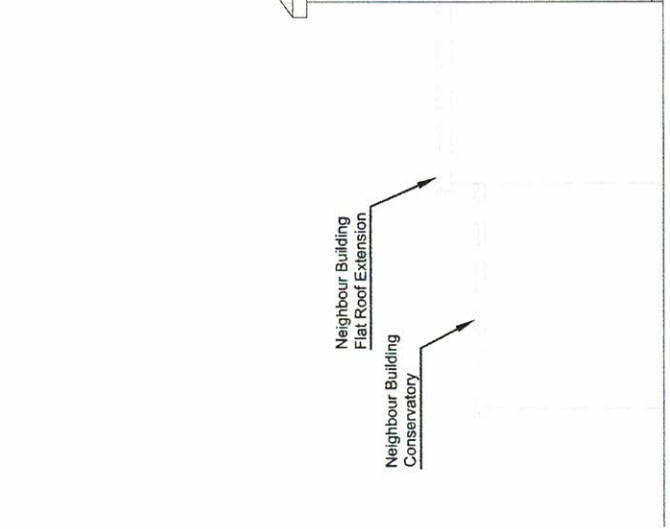

Existing Left Side Elevation

Proposed Single Storey Rear Extension at
25 Raleigh Avenue, Hayes UB4 0ED

Scale: 1:100 @ A3


Date: Feb-2024

Client:


Mr.Pradeep Singh

Chani Sira
Building Designs
Mobile No. 07930146381


This Drawing is Copyright and may not be reproduced or copied, in whole or in part, without express permission.
Contractor/Builder to check all dimension on site, Before commencement of any works. Figured dimension only to be used.

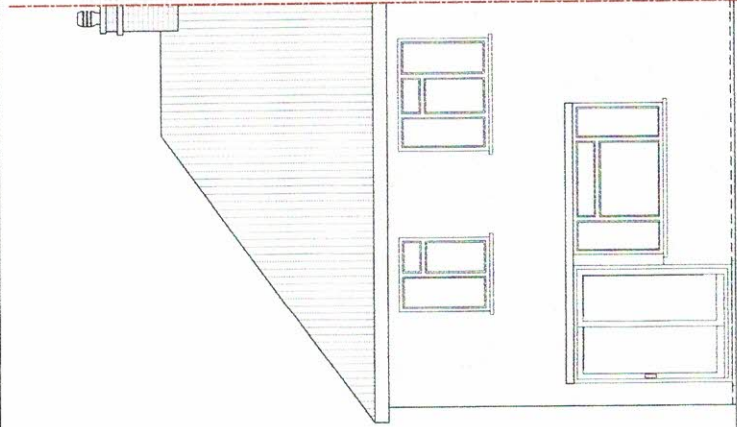


Proposed Front Elevation

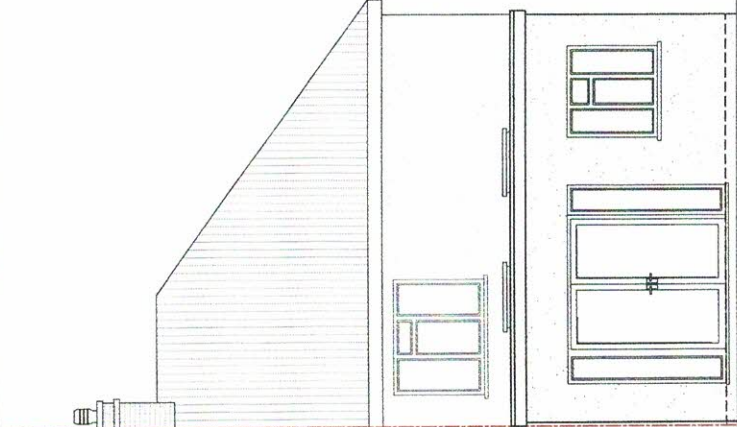


Proposed Rear Elevation

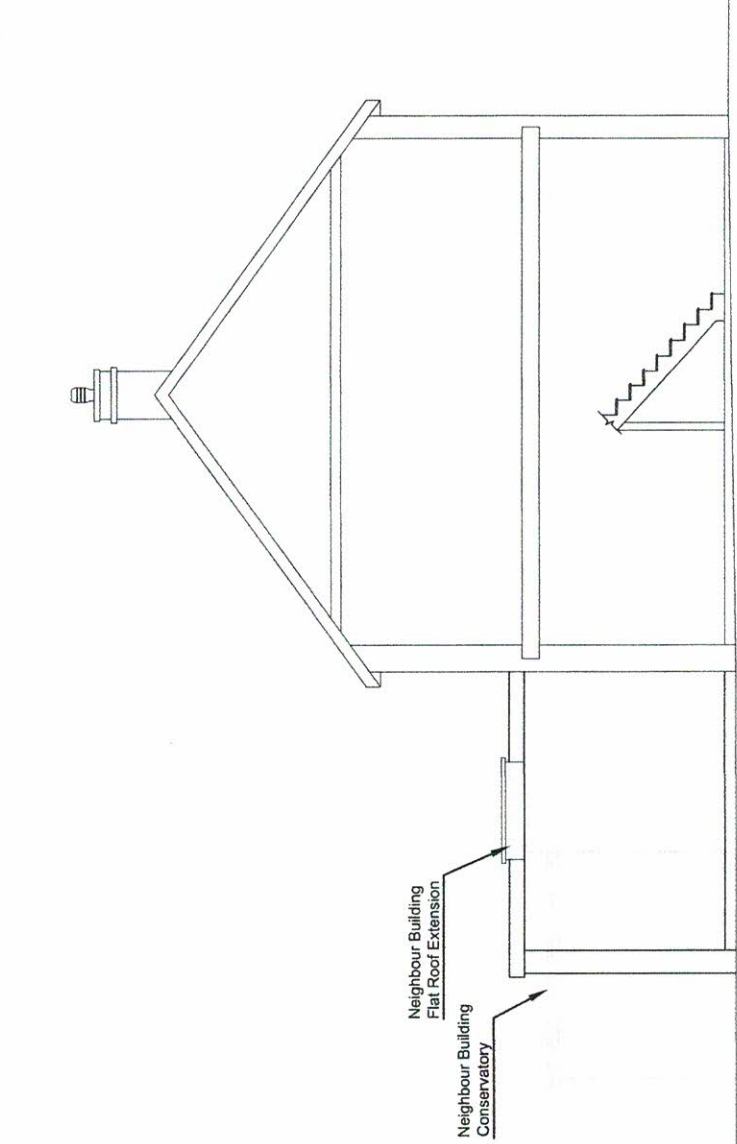

Proposed Section

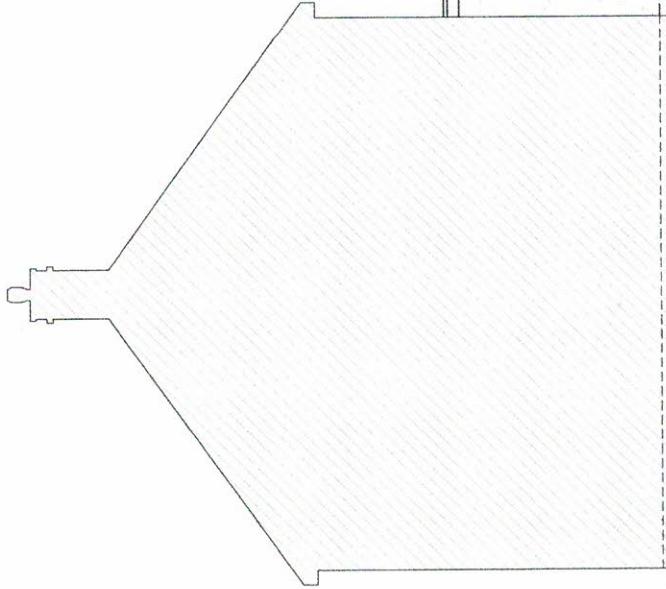

Proposed Right Side Elevation

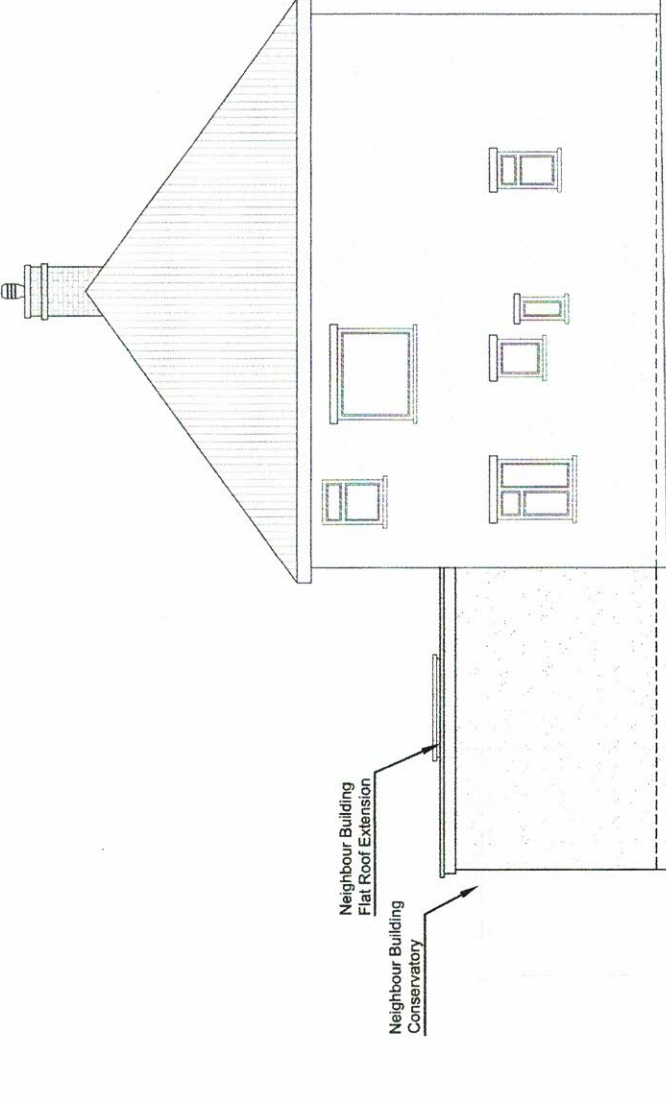

Proposed Left Side Elevation



Proposed Single Storey Rear Extension at
25 Raleigh Avenue, Hayes UB4 0ED

Scale: 1:100 @ A3

Date: Feb-2024

Client:

Mr.Pradeep Singh

Chani Sira
Building Designs
Mobile No. 07930146381

This Drawing is Copyright and may not be reproduced or copied, in whole or in part, without express permission.
Contractor/Builder to check all dimension on site, Before commencement of any works, Figured dimension only to be used.