




REAR GARDEN

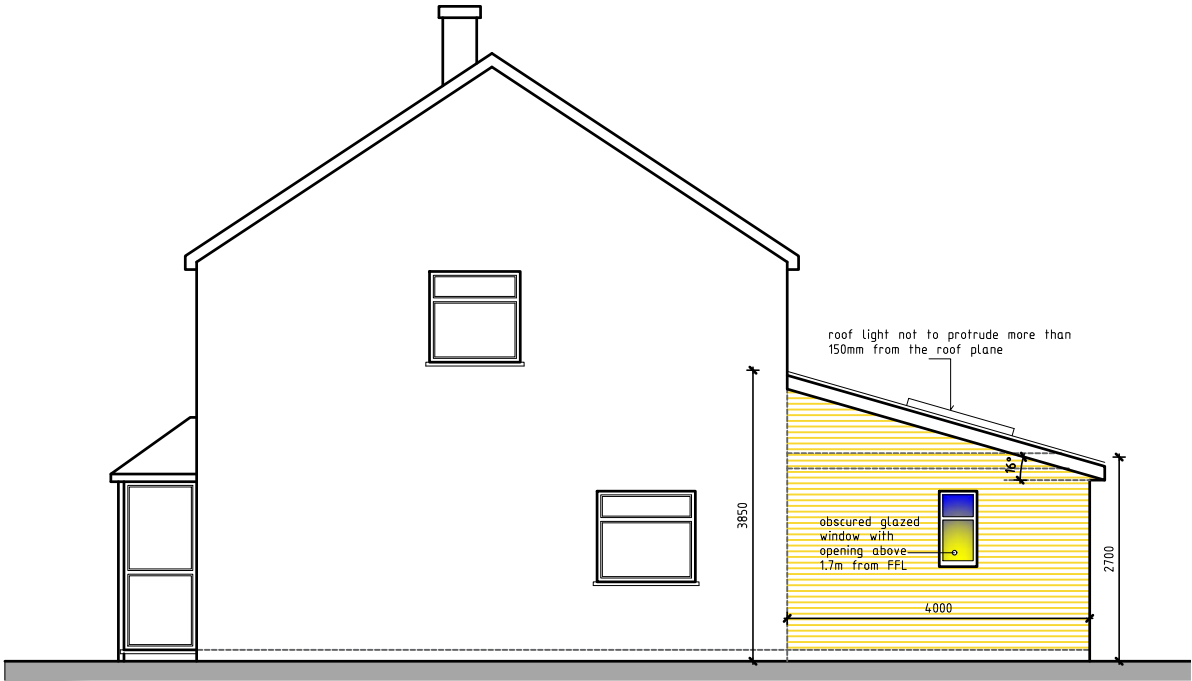


PROPOSED SIDE ELEVATION 1:100

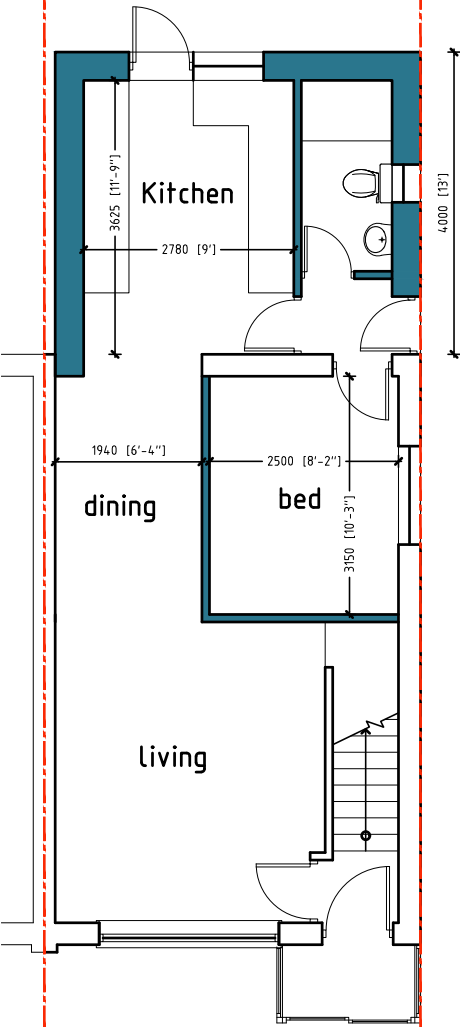

PROPOSED GROUND FLOOR PLAN 1:100

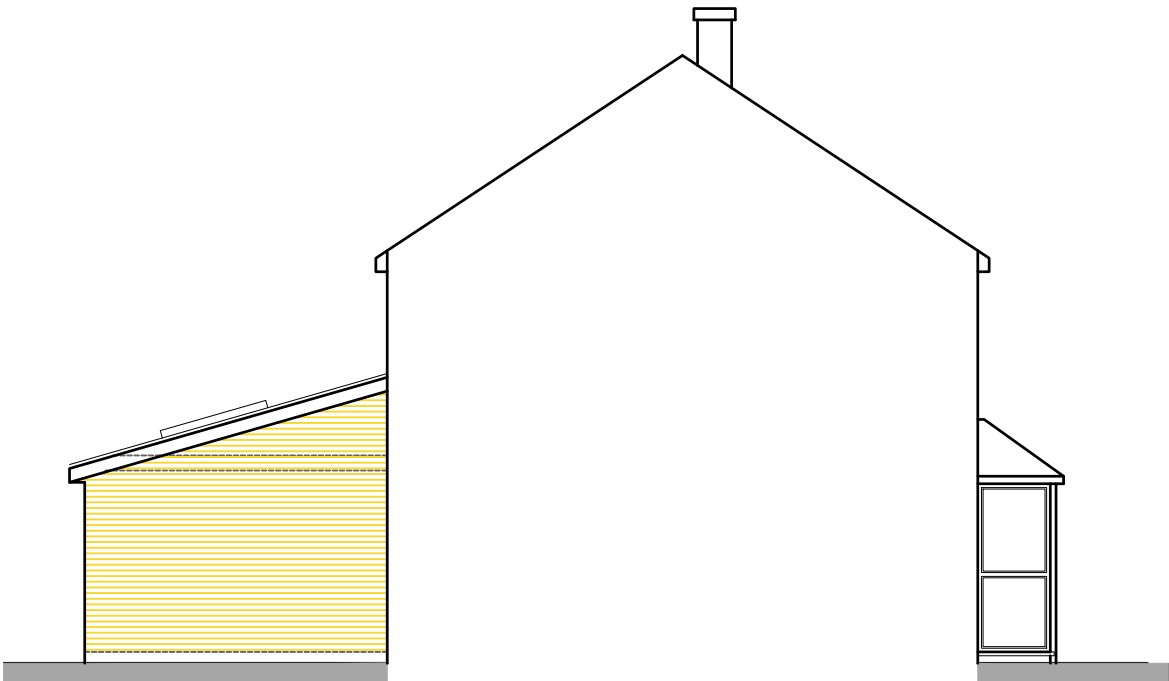

PROPOSED SIDE ELEVATION 1:100

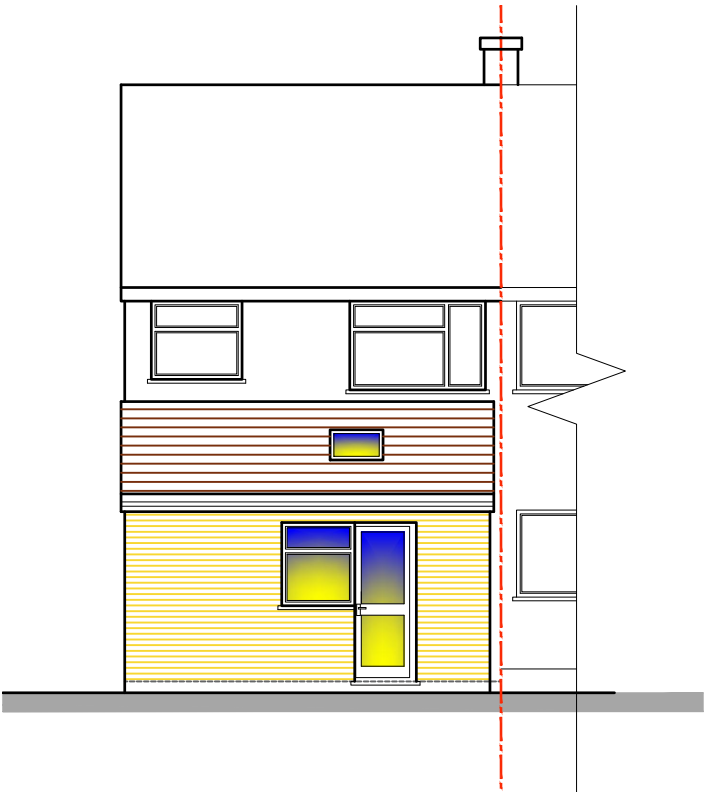

PROPOSED REAR ELEVATION 1:100

PROJECT
PROPOSED SINGLE STOREY REAR
EXTENSION.

REVISIONS	
R. NO.	DATED
	DESCRIPTION
	SIGN

SITE.
93 New Rd Harlington,
Hayes
UB3 5BQ

PROJECT NO:		SHEET TILE	
PL/02		PROPOSED DRAWINGS	
SCALE as shown @A3	DATE 03/06/2023	DEALT	CHECKED AW

Drawing produced by
AWarchitecture
Contact: 07934 906060
abdul@awarchitecture.co.uk