
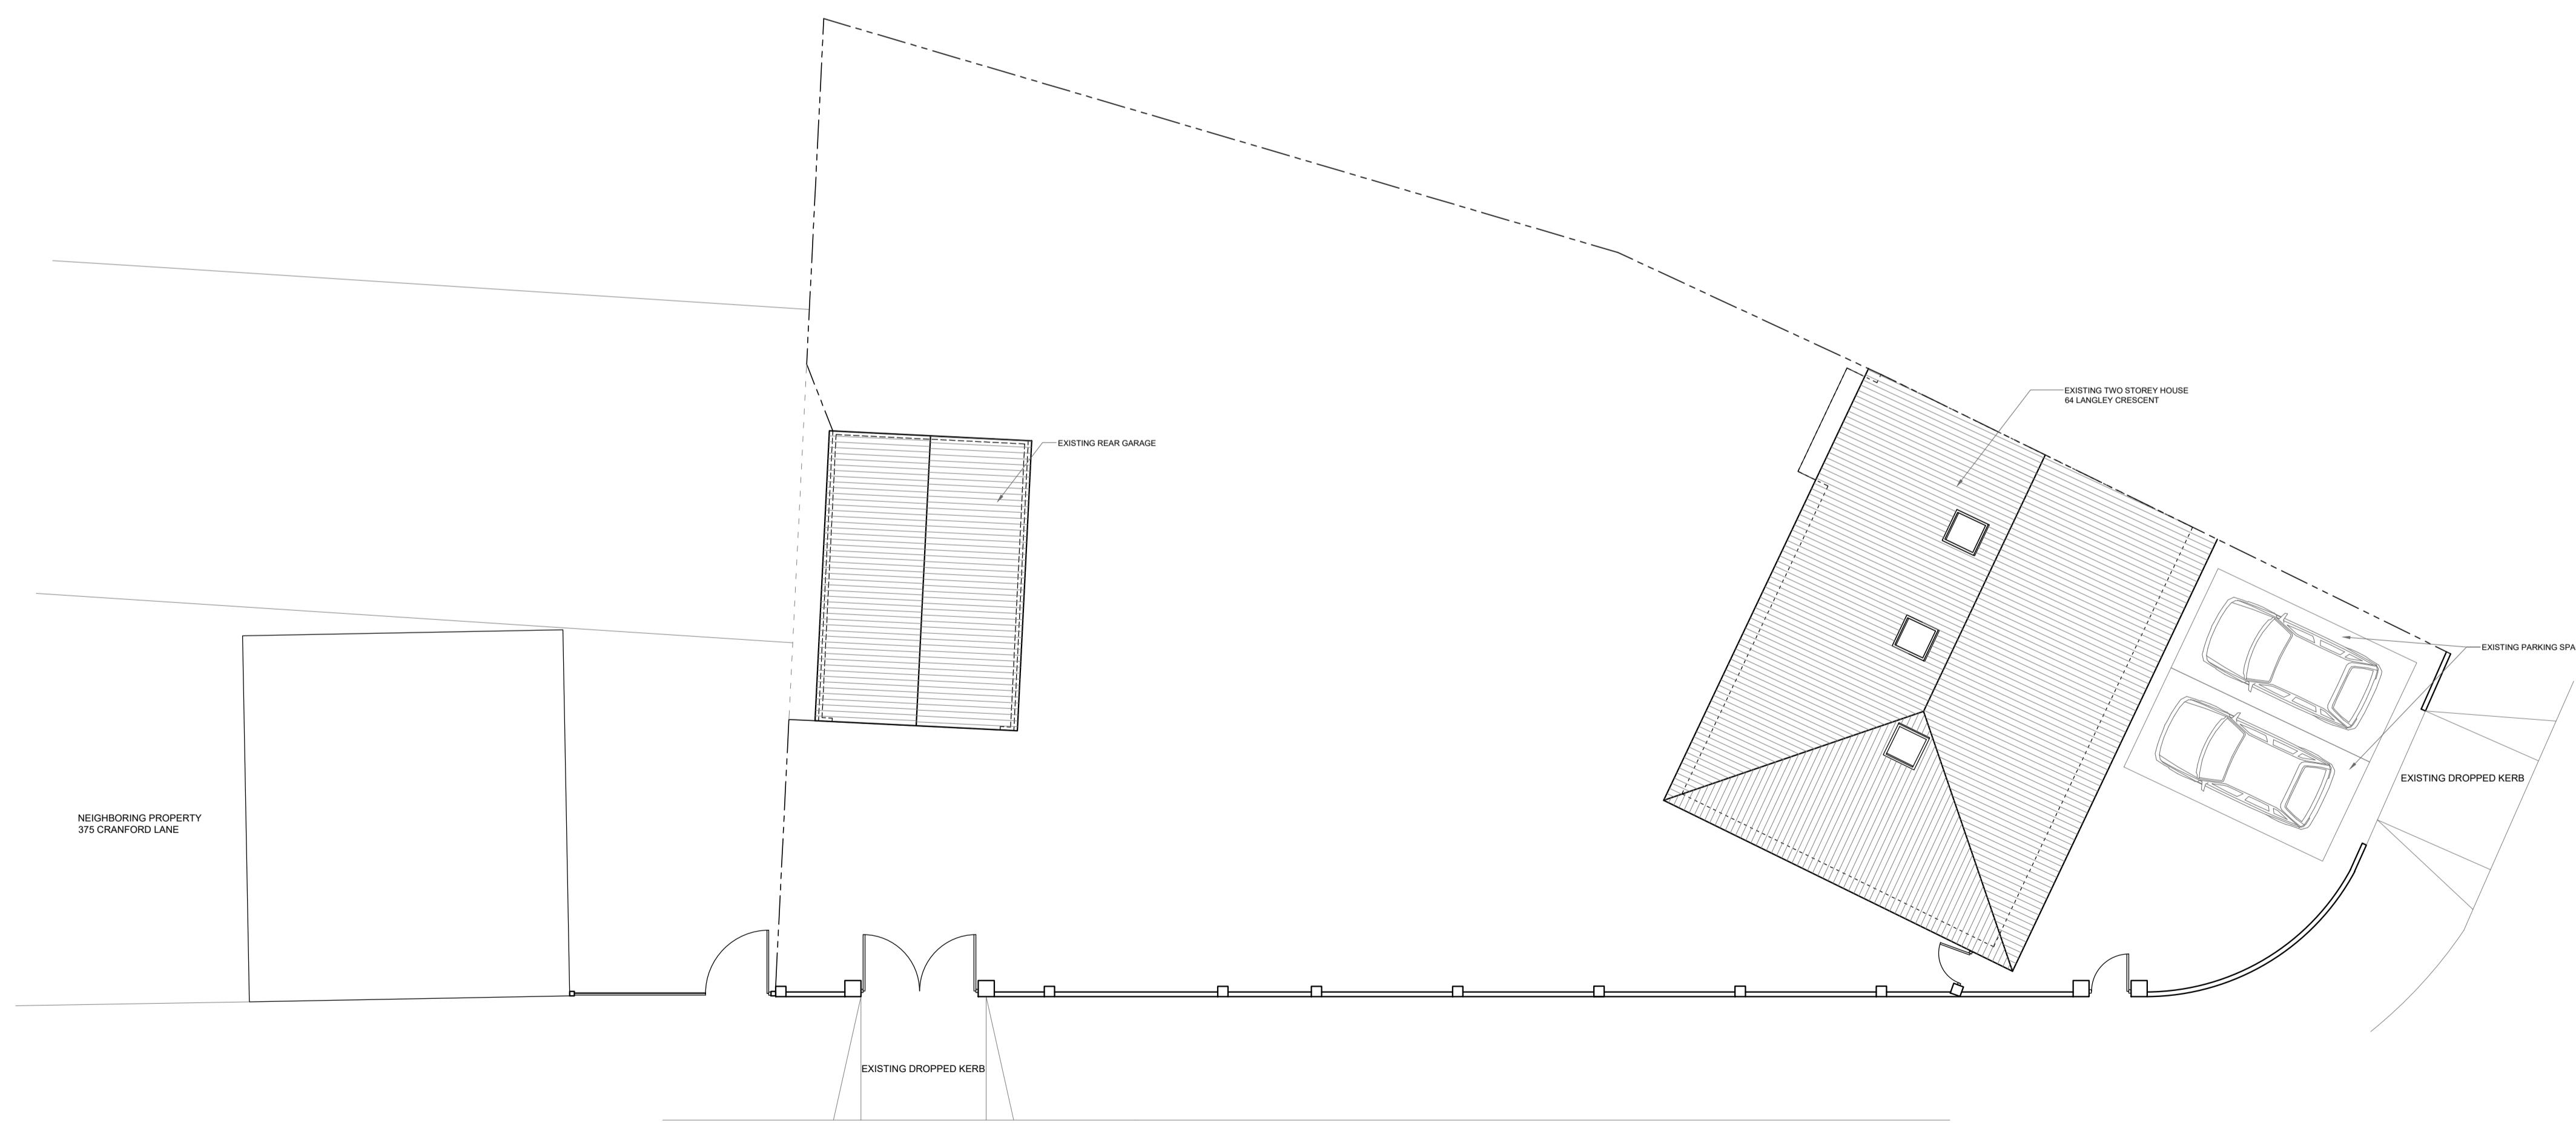


GENERAL NOTES

1. DIMENSIONS

All dimensions to be checked on site.

Contractor to check site thoroughly & report any discrepancies.

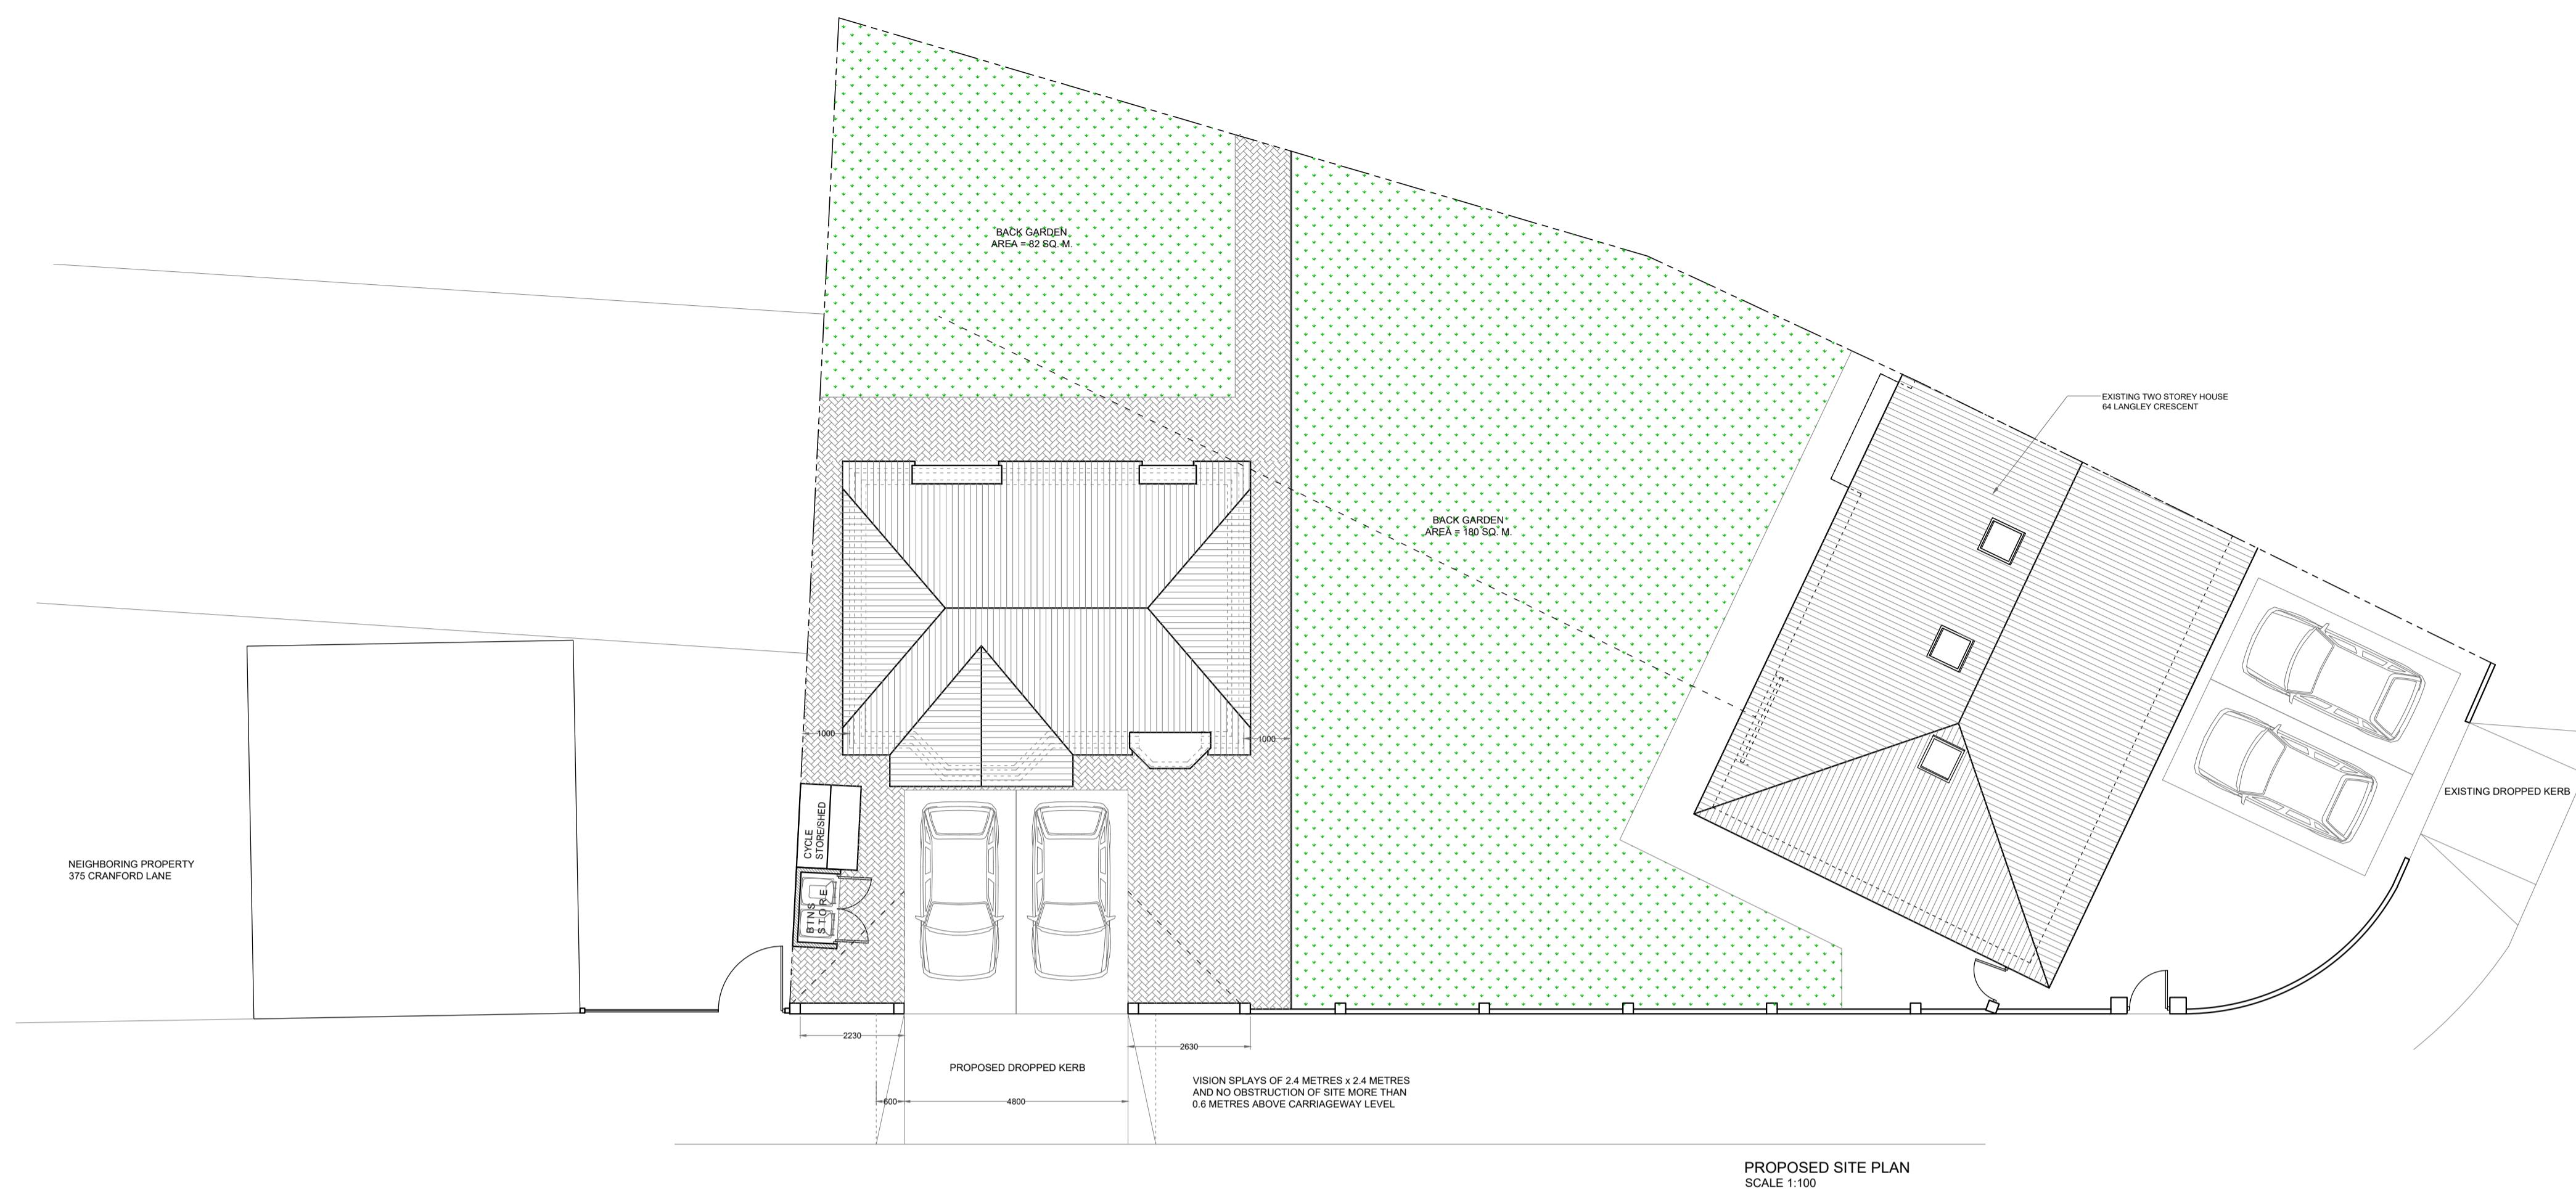

M 1:100
0 1 2 3 4 5 6 7 8 9 10 [m]

A	GENERAL AMENDMENTS.	17-08-2023
	REVISIONS	DATE
© PLANNING ISSUE		
	16 ELECTRIC PARADE SEVEN KINGS ROAD ILFORD, ESSEX. IG3 8BY PH : 020 8590 0002 FAX : 020 8599 3773	design @ kompas.co.uk
PROJECT	DEMOLITION OF EXISTING GARAGE AND ERECTION OF NEW TWO STOREY TWO BEDROOM HOUSE AT THE REAR OF 64 LANGLEY CRESCENT UB3 5HN	
DRAWING	EXISTING AND PROPOSED PLANS	
CLIENT	MR. SINGH	
DATE	MAR. 2023	SCALE 1:100 @ A1
DRG NO.	KL/1362-1	REVISIONS A