



EXISTING GROUND FLOOR PLAN



EXISTING FIRST FLOOR PLAN

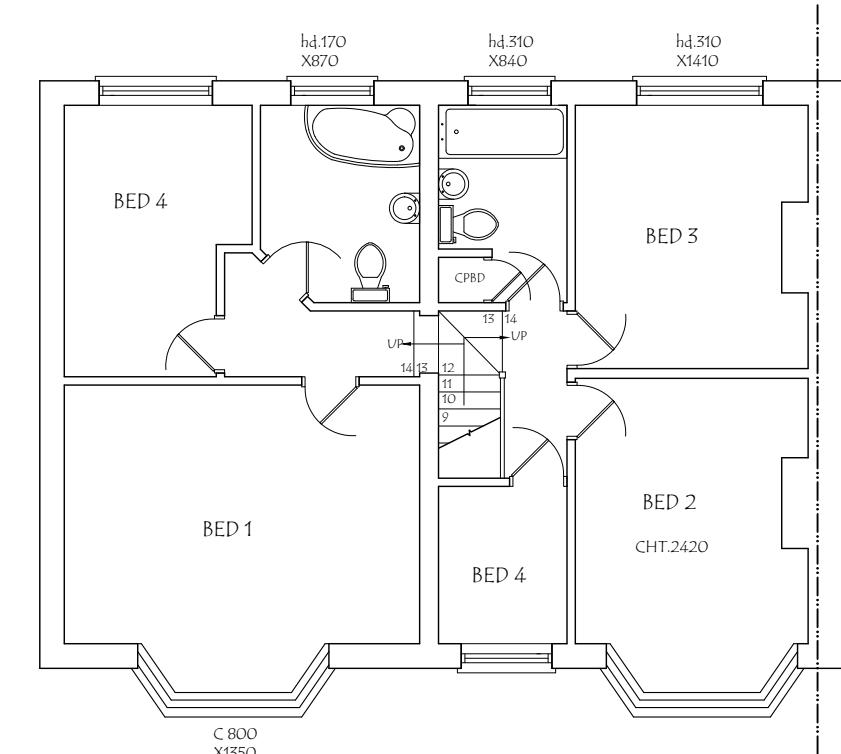


EXISTING FRONT ELEVATION

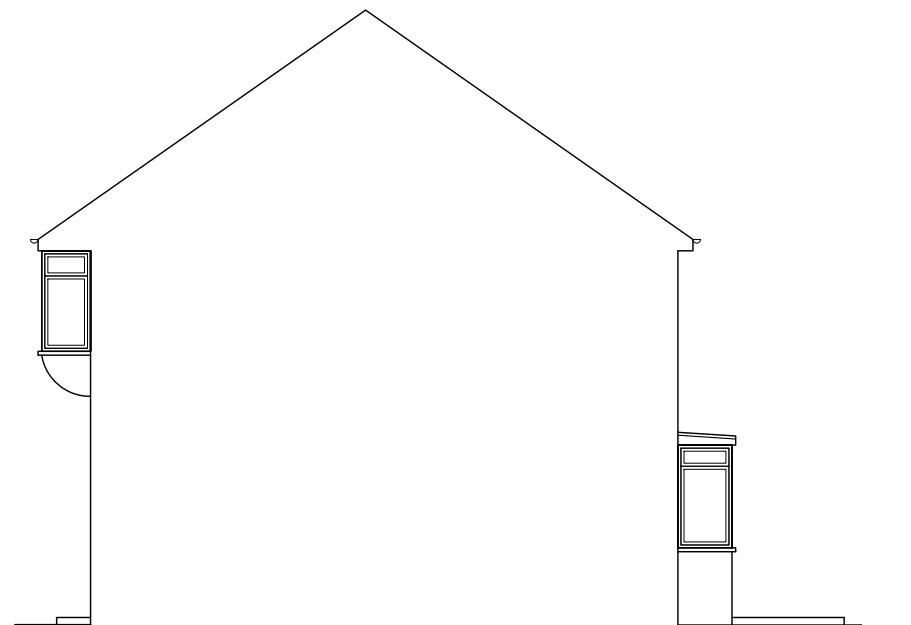

EXISTING SIDE ELEVATION



PROPOSED FRONT ELEVATION

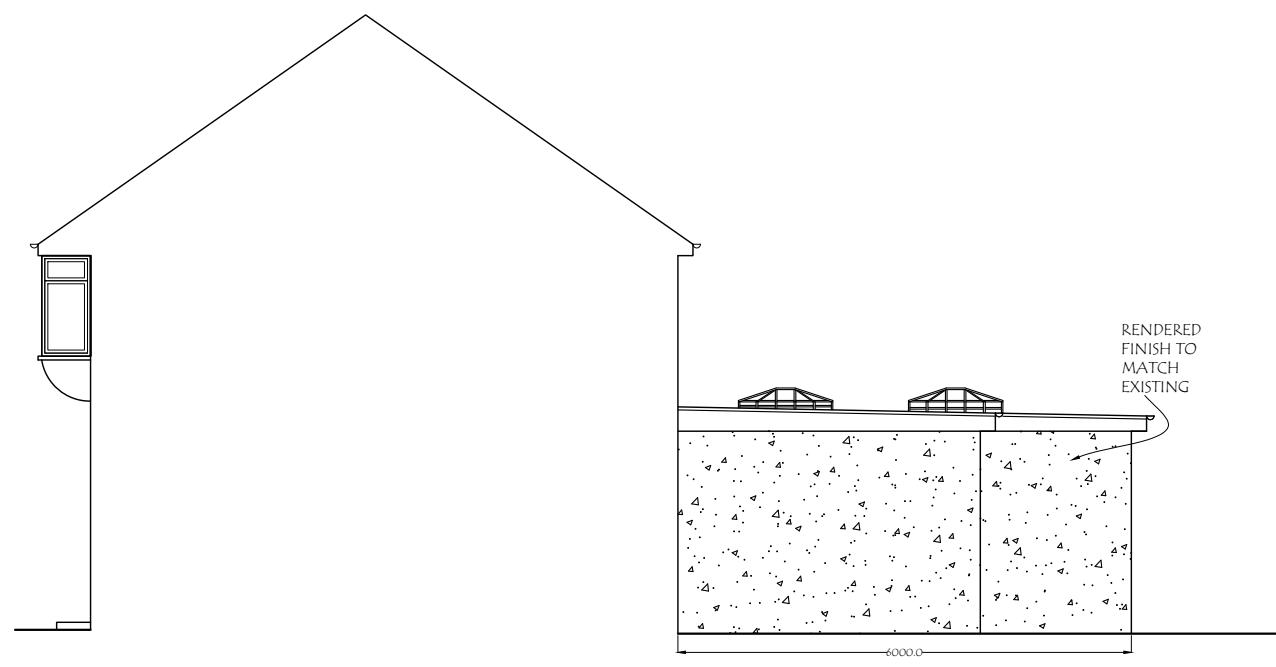


PROPOSED SIDE ELEVATION

Materials used in any exterior work to be of a similar appearance to those used in the construction of the exterior of the existing dwelling house.




EXISTING REAR ELEVATION

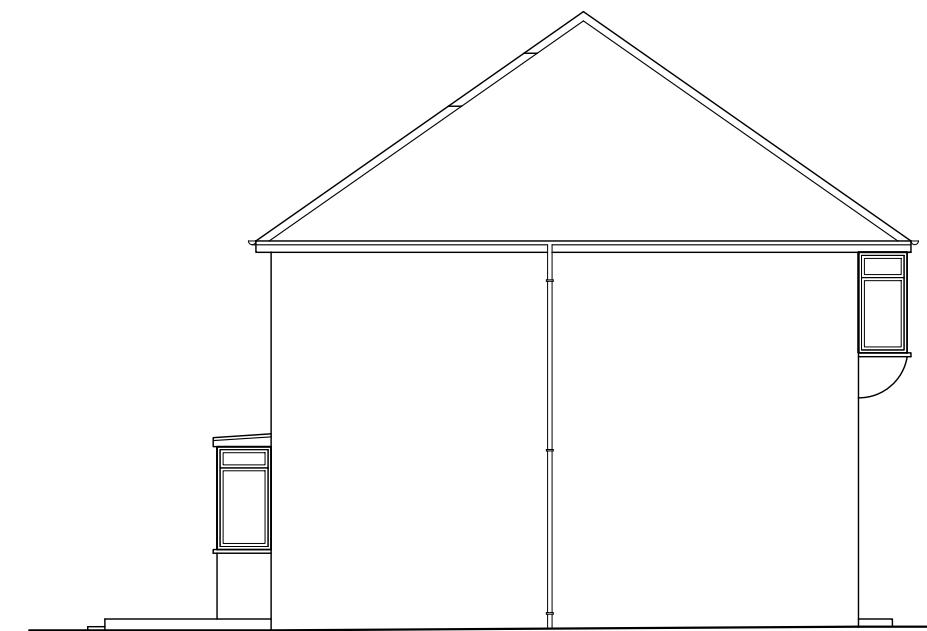

EXISTING SIDE ELEVATION






PROPOSED REAR ELEVATION

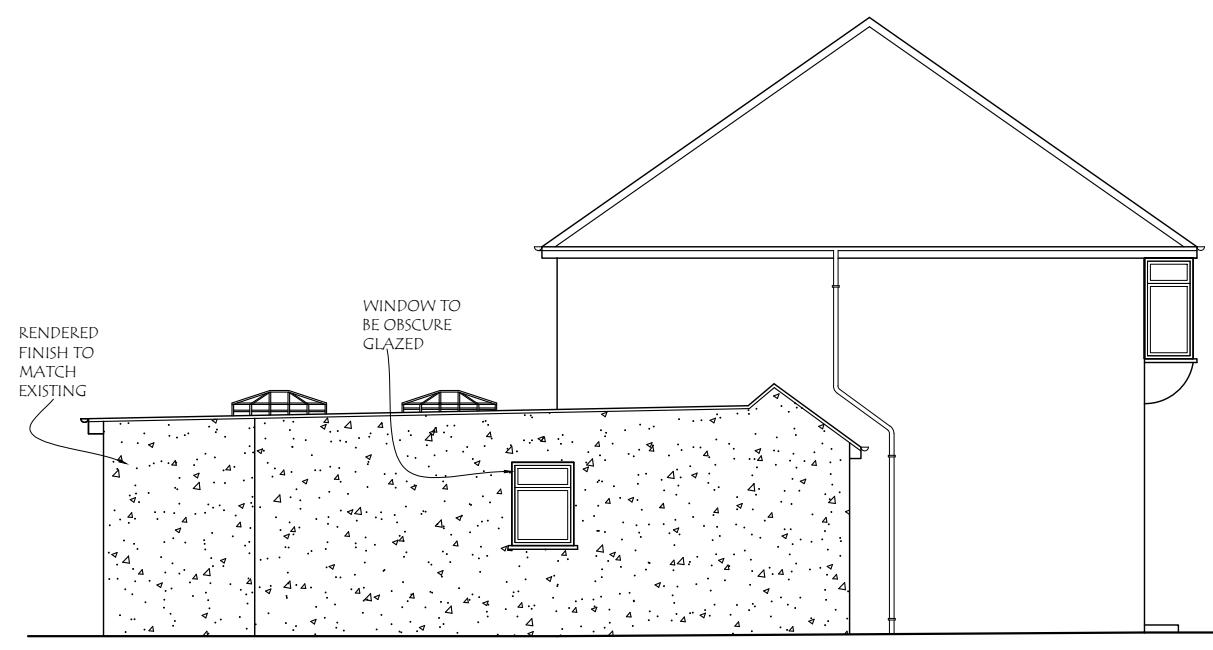

PROPOSED SIDE ELEVATION

Materials used in any exterior work to be of a similar appearance to those used in the construction of the exterior of the existing dwelling house.

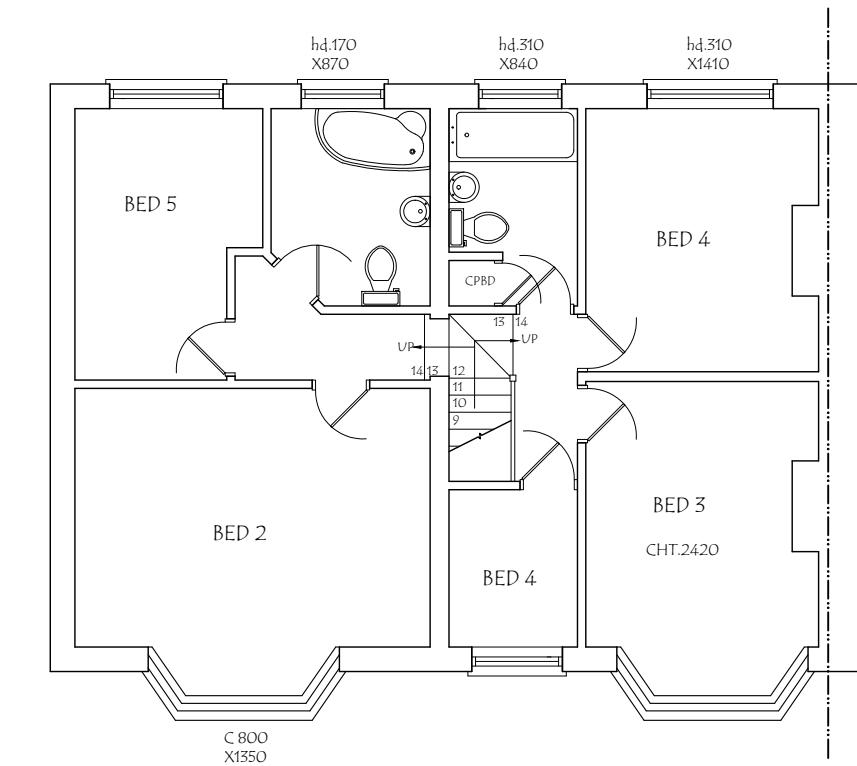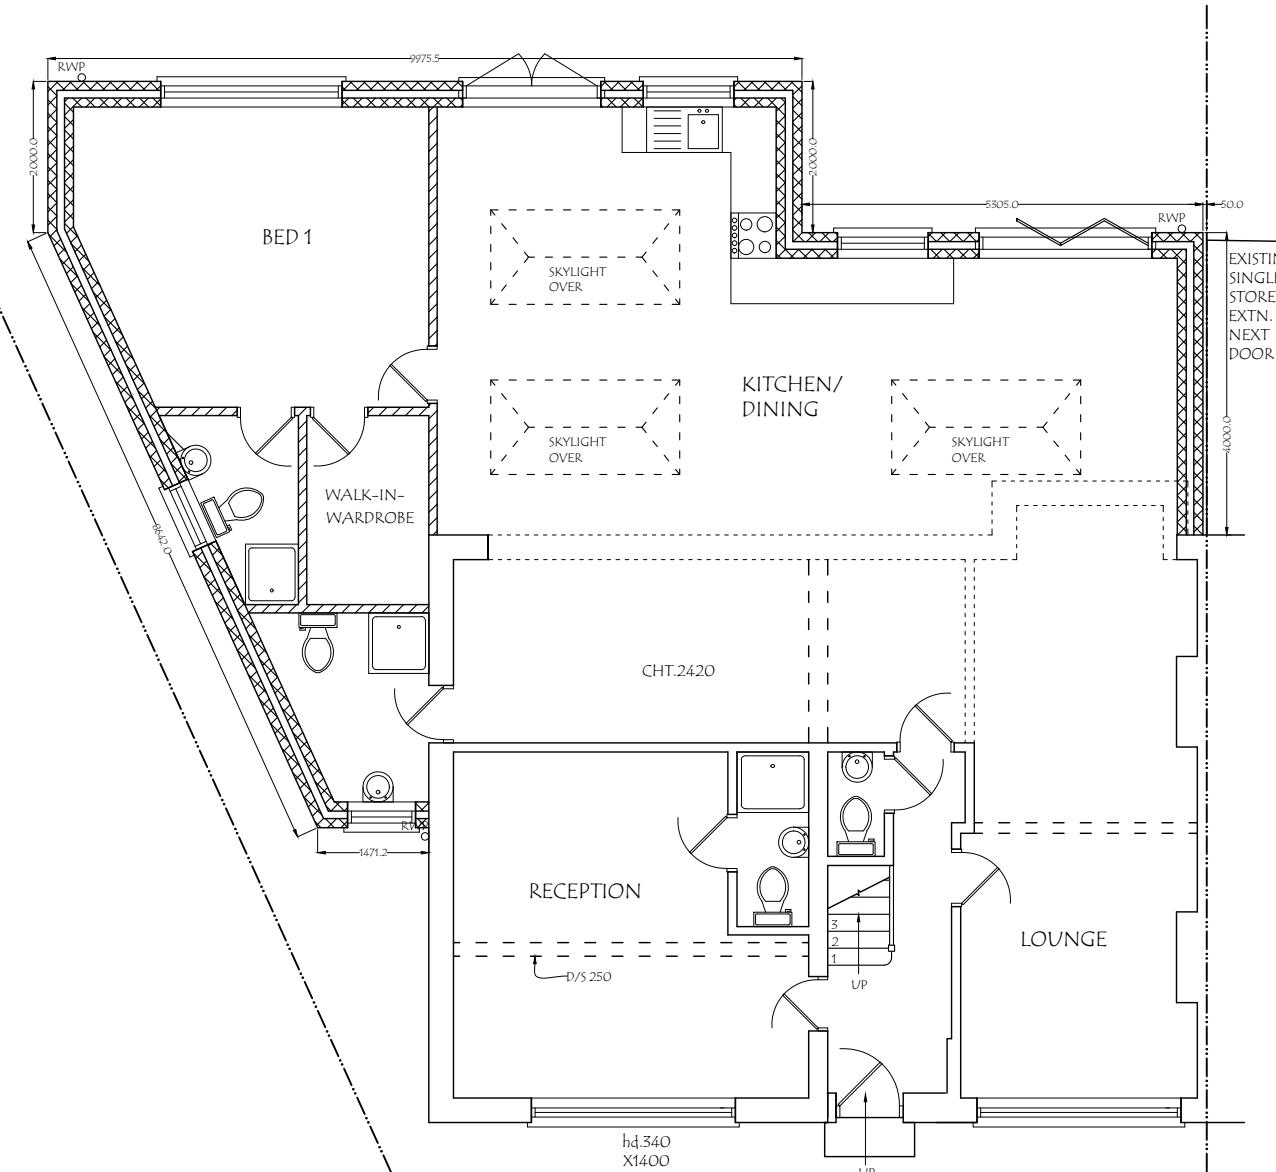

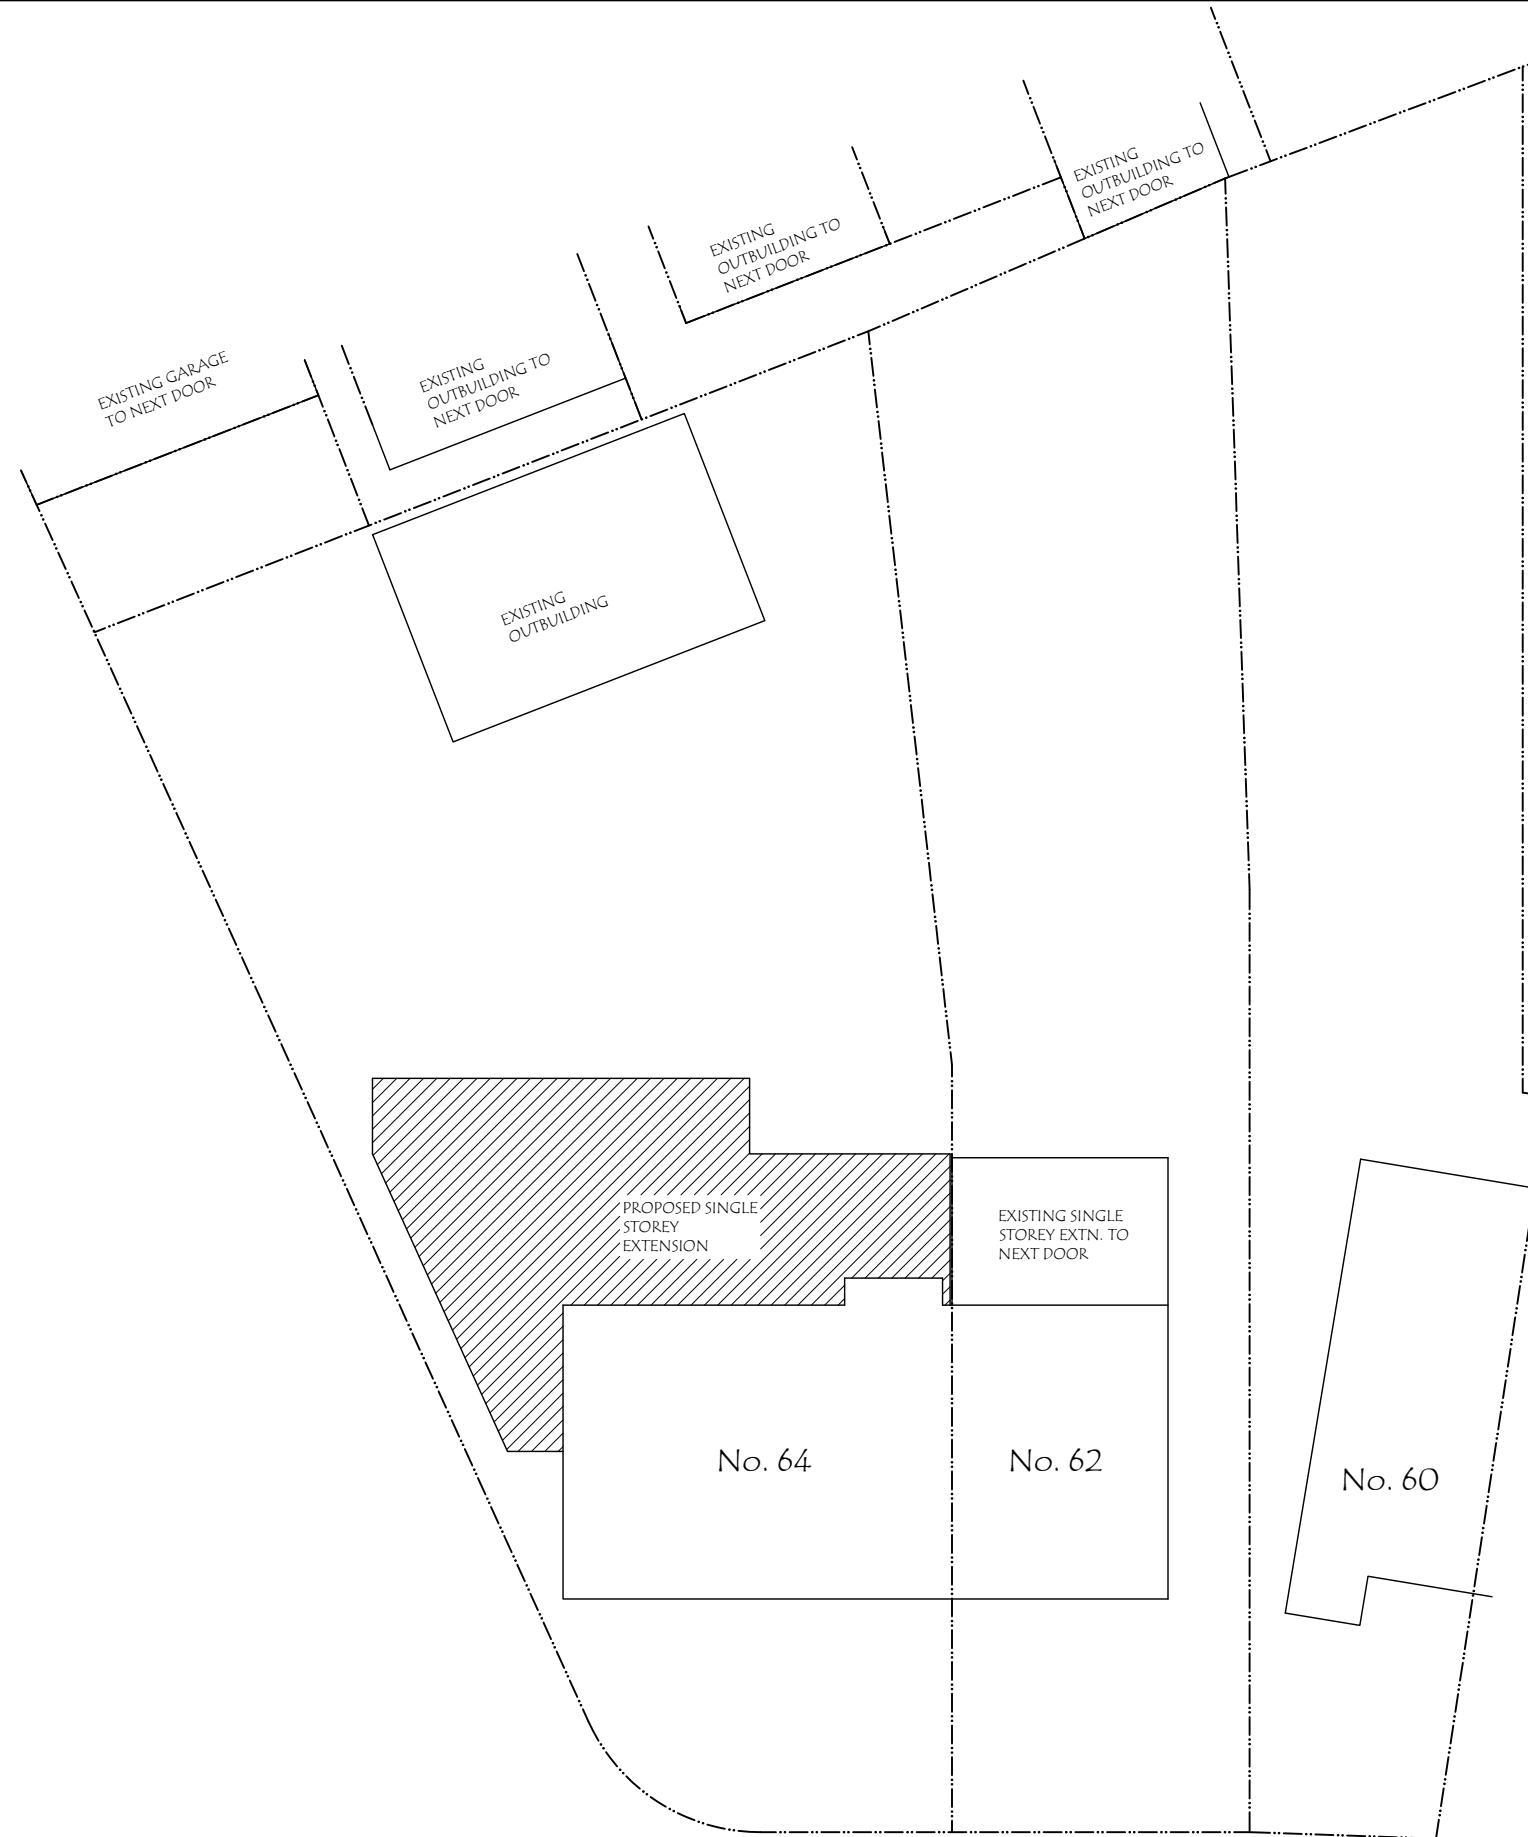

PROPOSED BLOCK PLAN



25, Greenbank Avenue, Wembley, HA9 2TF.
Email : planningdesigns@hotmail.com
Tel : 07940961010

ADDRESS:
64, LANGLEY CRESCENT,
HARLINGTON, HAYES UB3 5HN.

DRAWING TITLE: PROPOSED BLOCK PLAN
DRG. NO. - 05

DATE: 13/11/2025
REV: SCALE - 1: 200 DRG. PAPER SIZE: A3

