




PROPOSED MATERIALS
ROOF: BROWN CONCRETE TILES
AND GREY FLAT ROOF
WALLS: RED FACING BRICK TO
MATCH

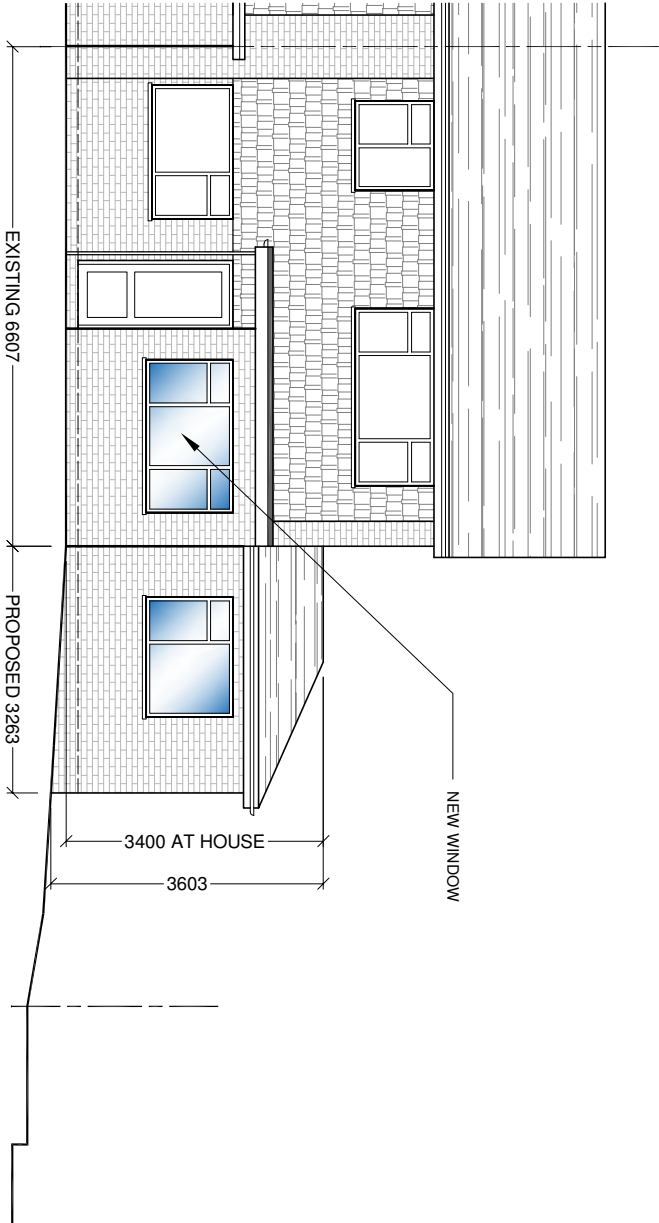


EAST ELEVATION

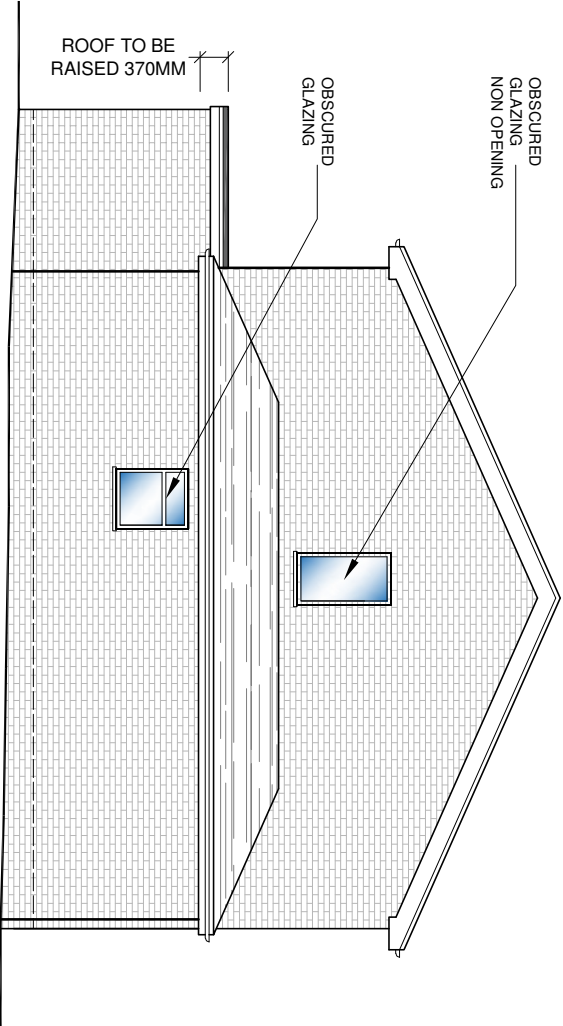


NORTH ELEVATION

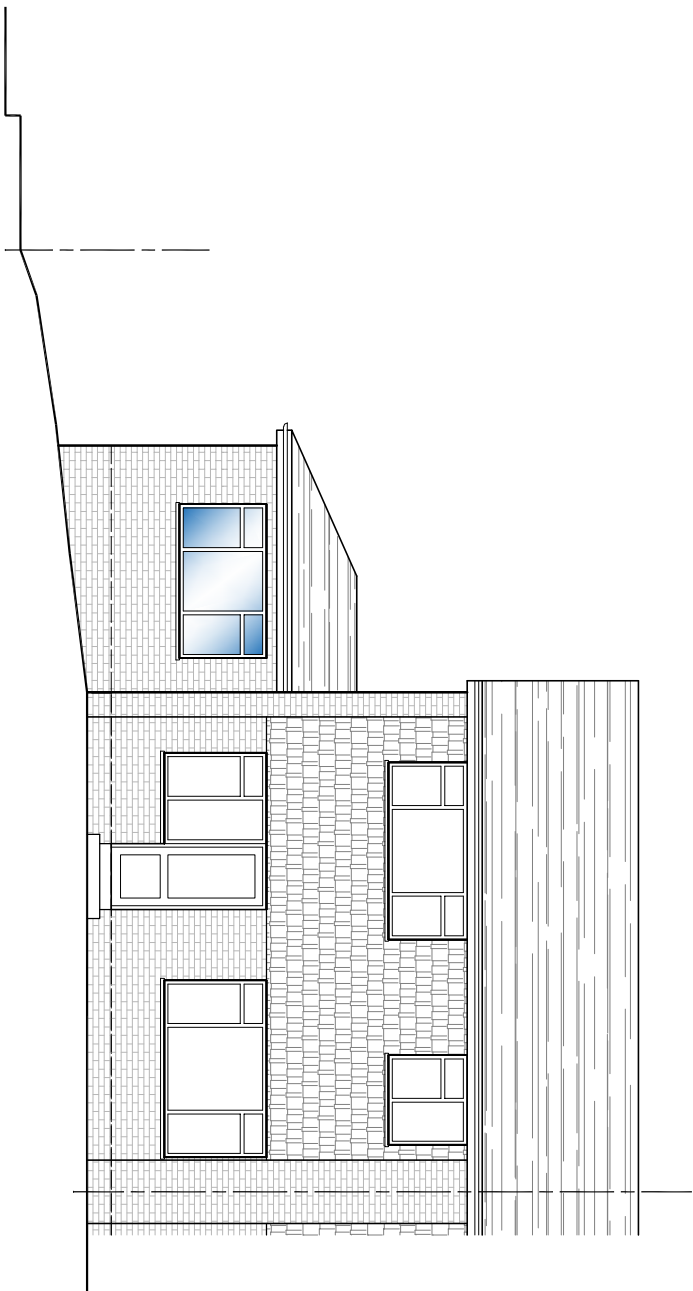

WEST ELEVATION

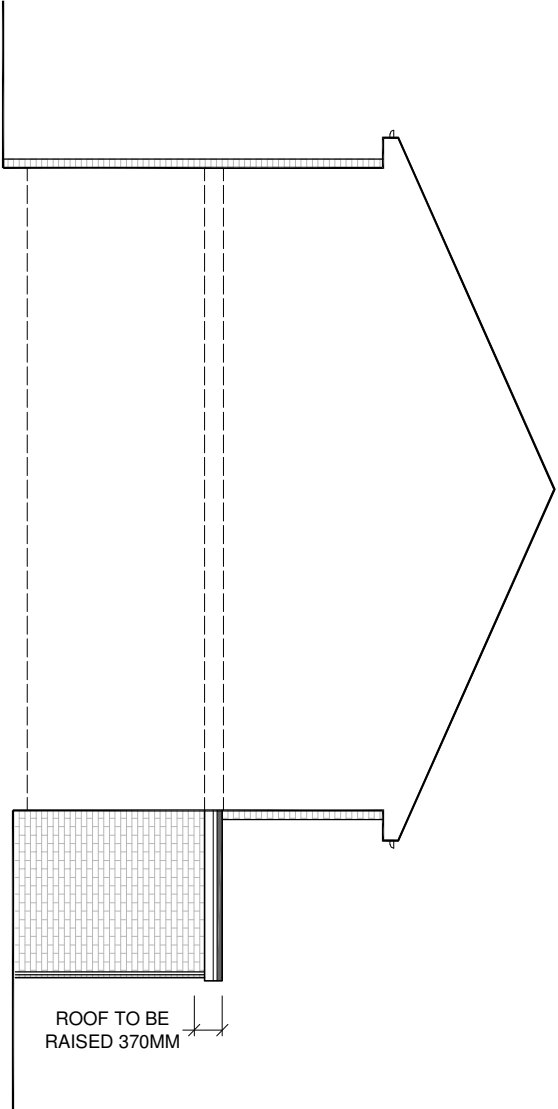

SOUTH ELEVATION

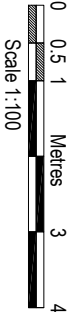

WALL	DEC 2025	C
SITE LEVELS	DEC 2025	B
WINDOW	NOV 2025	A
AMENDMENTS	DATE	REV.

Drawings, notes and details shown herein are only approximate and subject to site survey. All dimensions are to be included on site. If any discrepancy is found, the architect shall be responsible for the accuracy of the drawings and any discrepancies or variations are to be notified to the architect prior to the start of construction. The drawings are to be used as a guide only and are not to be used for any other purpose without the written consent of the architect.



bernard murray design
chartered architect

WWW.BMURRAYDESIGN.CO.UK
13 MERRYFIELDS, UXBRIDGE, MIDDLESEX UB8 2T
TEL: 07988 477714 EMAIL: BMURRAYDESIGN@YAHOO.CO.UK

PROJECT
14 SALT HILL CLOSE
UXBRIDGE
UB8 1PZ

CLIENT
ZORAN GREDELJ

DRAWING
PROPOSED ELEVATIONS

SCALE	1:100 @ A3	DRAWING NUMBER	REV.
DATE	NOV 2025	1248-8	C
DRAWN	BM		