

185440 mN

185430 mN

185420 mN

185410 mN

185400 mN

185390 mN

506000 mE

506010 mE


506020 mE

506030 mE

506040 mE

506050 mE

506060 mE

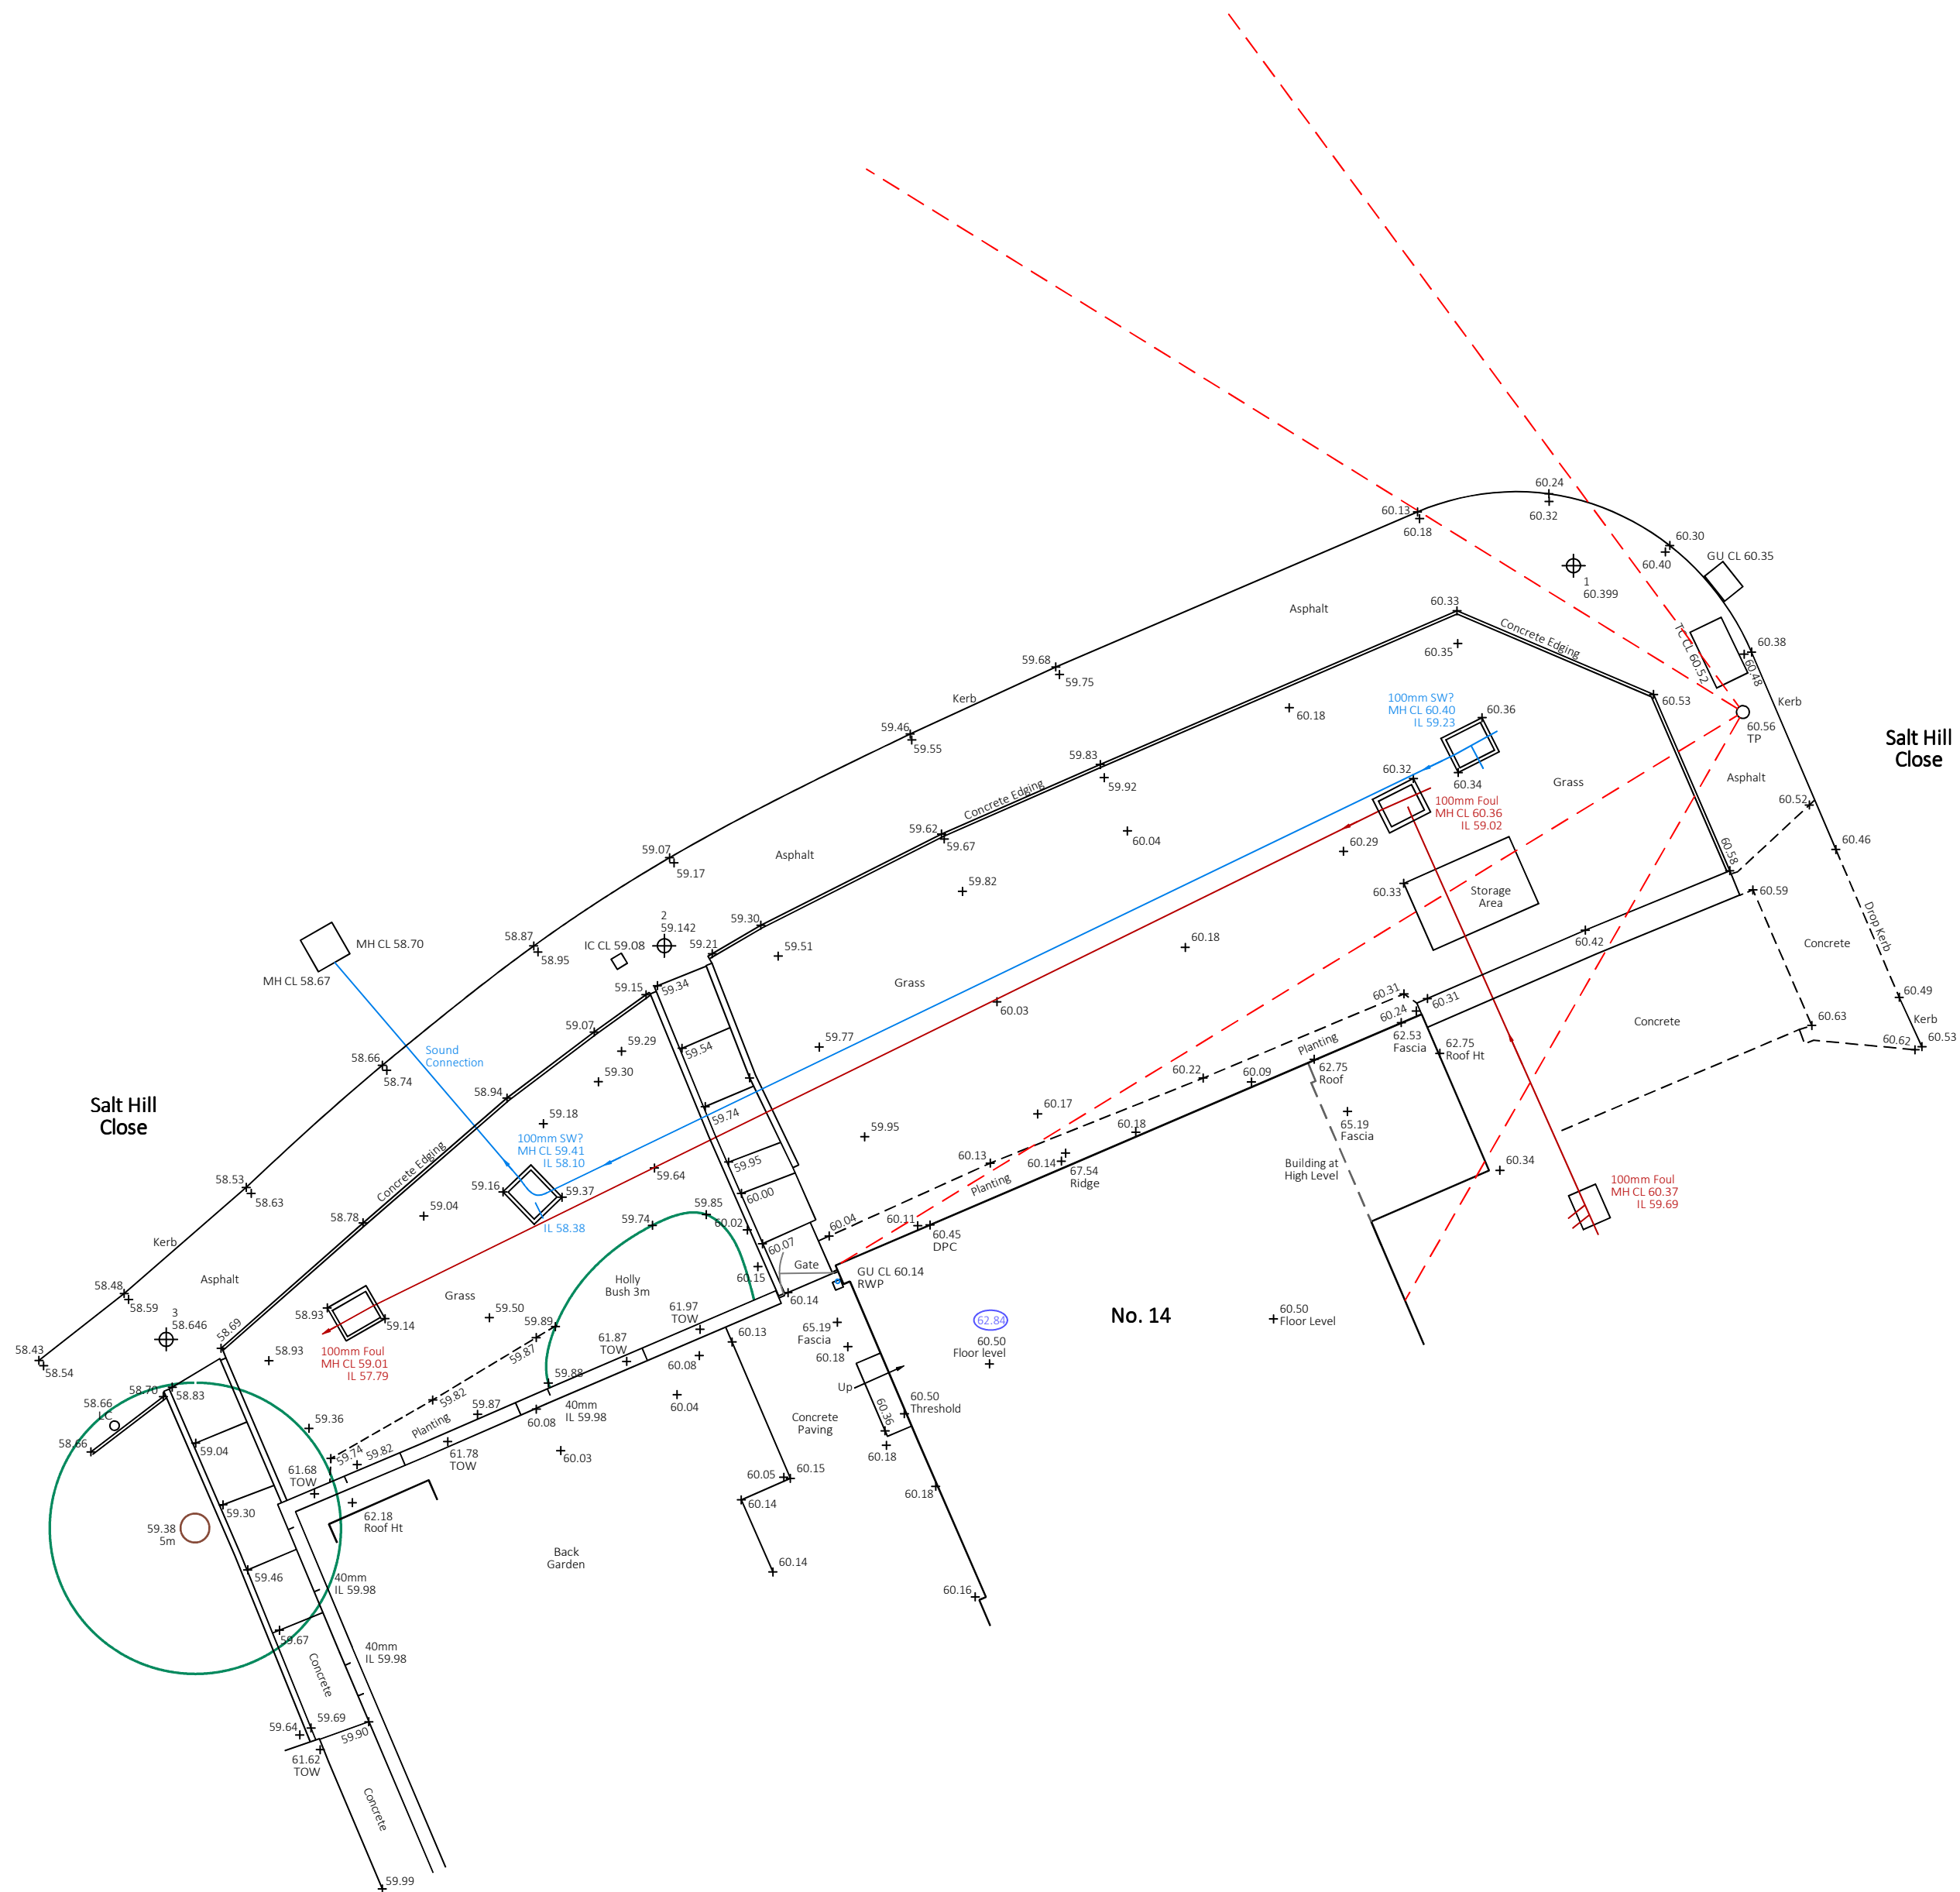

NOTES

- LEVELS ARE RELATED TO ORDNANCE SURVEY BY GPS OBSERVATION.
- SURVEY ORIENTATED NORTH BY GPS OBSERVATION.
- GIRTH, SPREADS, HEIGHTS AND SPECIES OF TRESS ARE INDICATIVE ONLY.
- SURVEY HAS BEEN CARRIED OUT TO AN ACCURACY COMMENSURATE WITH A 1:100 SCALE DRAWING.
- DETAILS IN ADJACENT PROPERTIES ARE APPROXIMATE WHERE WE HAVE NO ACCESS.
- LEVELS SHOWN ON KERB LINES ARE ROAD (CHANNEL) LEVELS.
- ALL CRITICAL DIMENSIONS AND LEVELS SHOULD BE CHECKED PRIOR TO DESIGN AND/OR CONSTRUCTION.

ABBREVIATION LIST

AV	AIR VALVE
B	BOLLARD
CL	COVER LEVEL
DK	DROP KERB
DPC	DAMP PROOF COURSE
ECB	ELECTRIC CABLE CABINET
ECP	ELECTRIC CABLE PIT
EP	ELECTRICITY POLE
ER	EARTH ROD
FAI	FRESH AIR INLET
FIH	FIRE HYDRANT
GC	GAS COCK
GU	GULLY
GIUS	GULLY SURROUND
IC	INSPECTION COVER
IL	INVERT LEVEL
LC	LAMP COLUMN
M	SERVICE MARKER
MH	MANHOLE COVER
NPV	NO PIPES VISIBLE
OHC	OVERHEAD CABLES
RS	ROAD SIGN
RWP	RAIN WATER PIPE
SC	STOP COCK
SV	STOP VALVE
SVP	SOIL AND VENT PIPE
TBM	TEMPORARY BENCH MARK
TCB	TELEPHONE CABLE CABINET
TC	TELEPHONE CABLE PIT
TP	TELEPHONE POLE
TOS	TOP OF SOIL
TOP	TOP OF PILLAR
TOW	TOP OF WALL
TV	CABLE TV PIT
UTL	UNABLE TO LIFT
VP	VENT PIPE
WL	WATER LEVEL
WM	WATER METER
WO	WASH OUT

STATION CO-ORDINATES

NO.	EASTING	NORTHING	LEVEL
1	506036.632	185422.768	60.399
2	506021.103	185416.277	59.142
3	506012.593	185409.553	58.646

2 SURVEY STATION

STATIONS IN HARD SURFACES ARE CROSS HEAD GALVANISED BOLTS.

STATIONS IN SOFT GROUND ARE PEGS AT GROUND LEVEL WITH CROSS HEAD GALVANIZED SCREWS.

NO.	DATE	DETAILS

REVISIONS



74 WATCHET LANE
HOLMER GREEN
HIGH WYCOMBE
BUCKINGHAMSHIRE
HP15 6UG

Tel: 01494 718453
Fax: 01494 717576
e-mail: admin.office@kndsveys.com

CLIENT

MR ZORAN GREDELJ
14 SALT HILL CLOSE
UXBRIDGE
UB8 1PZ

JOB TITLE

14 SALT HILL CLOSE
UXBRIDGE
UB8 1PZ

DRAWING TITLE

SITE SURVEY

DRAWING No.	DRAWN BY	DATE
K2525	MTP	3 DEC 2025
SURVEYED BY	SCALE	1:100
MTP / ACG		