




Ground floor plan 1:100 extg

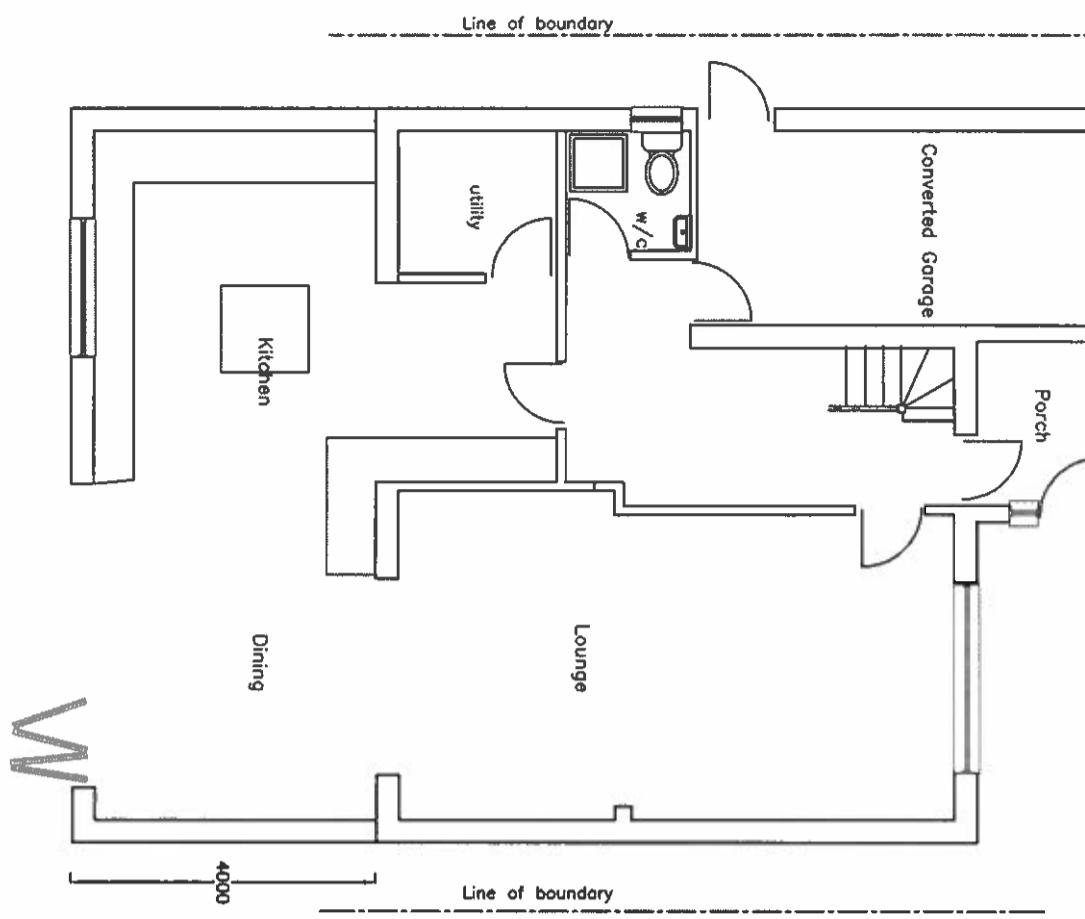

First floor plan 1:100 extg

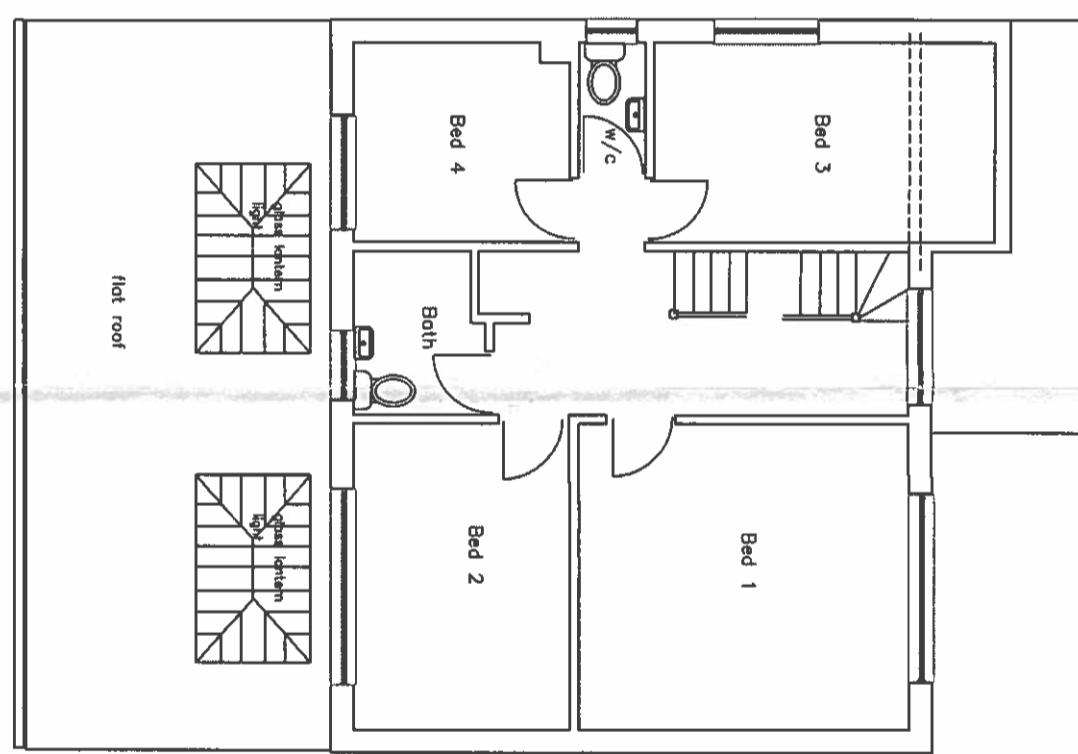

Second floor plan 1:100 extg

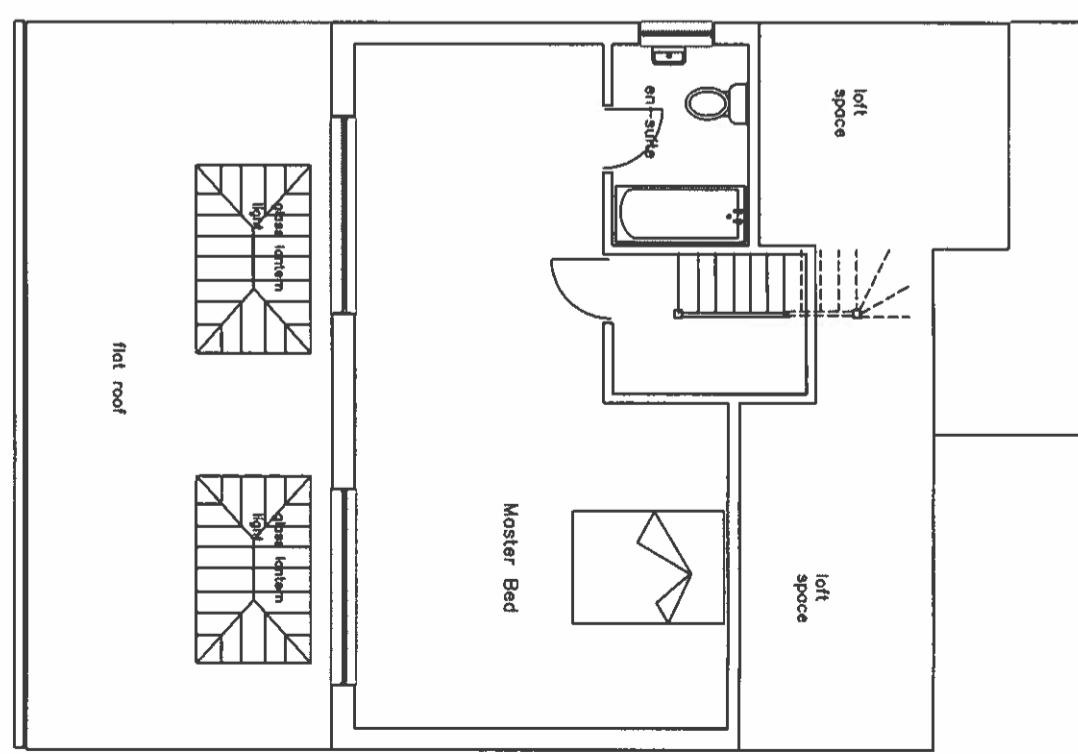

FOR PLANNING (LDC) PURPOSES ONLY

ADDRESS

12 West Common Road
Uxbridge
UB8 1NZ

DRAWING TITLE

Plans proposed

PROPOSAL

Single storey rear extension
Loft conversion
Garage conversion

SCALE	DATE	REV
1:100	Oct 22	
DRAWING NUMBER	L.02	