

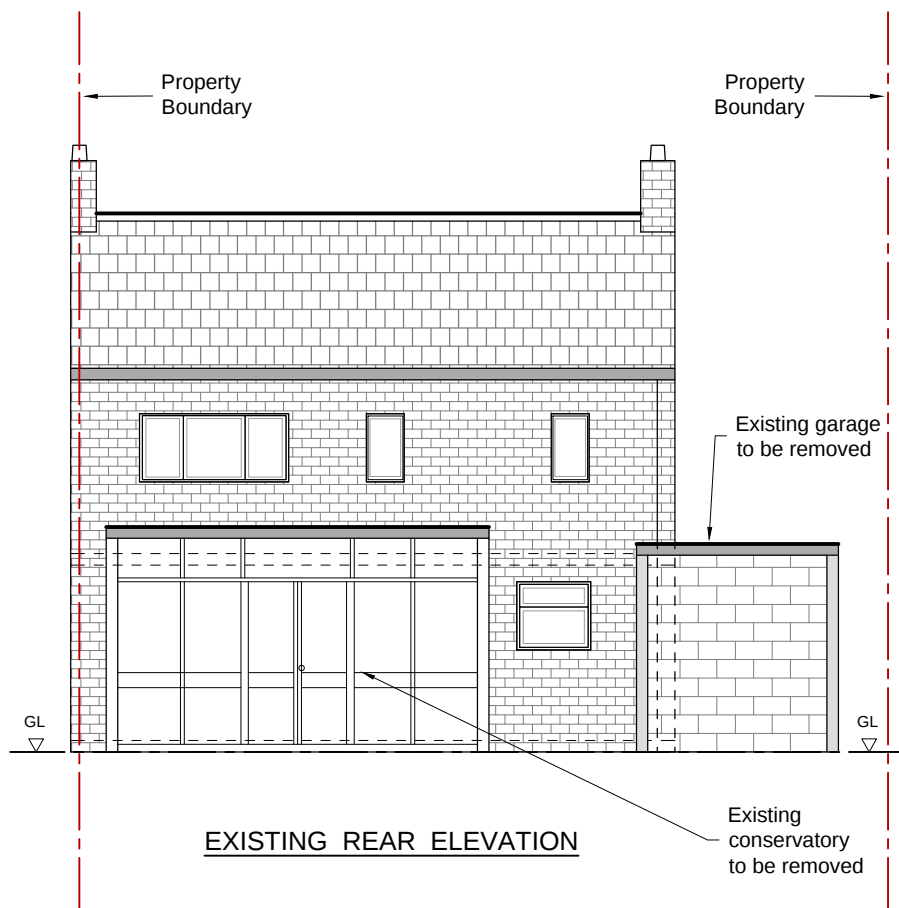
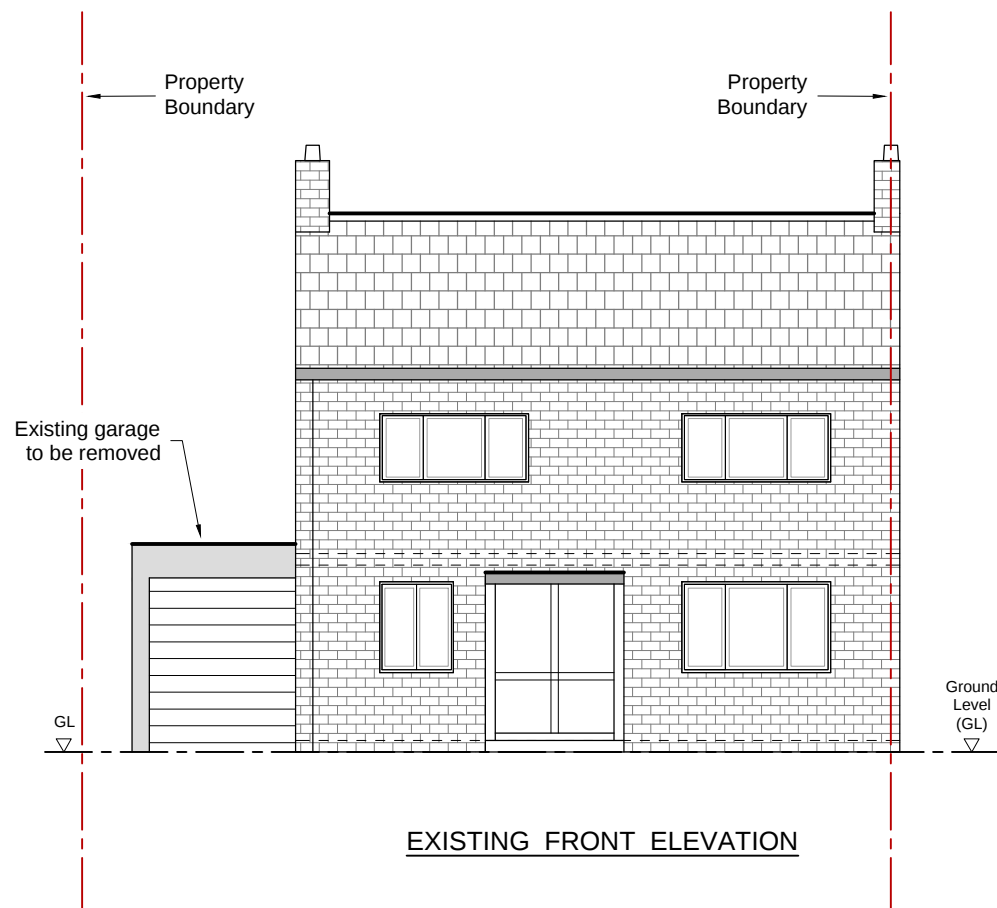
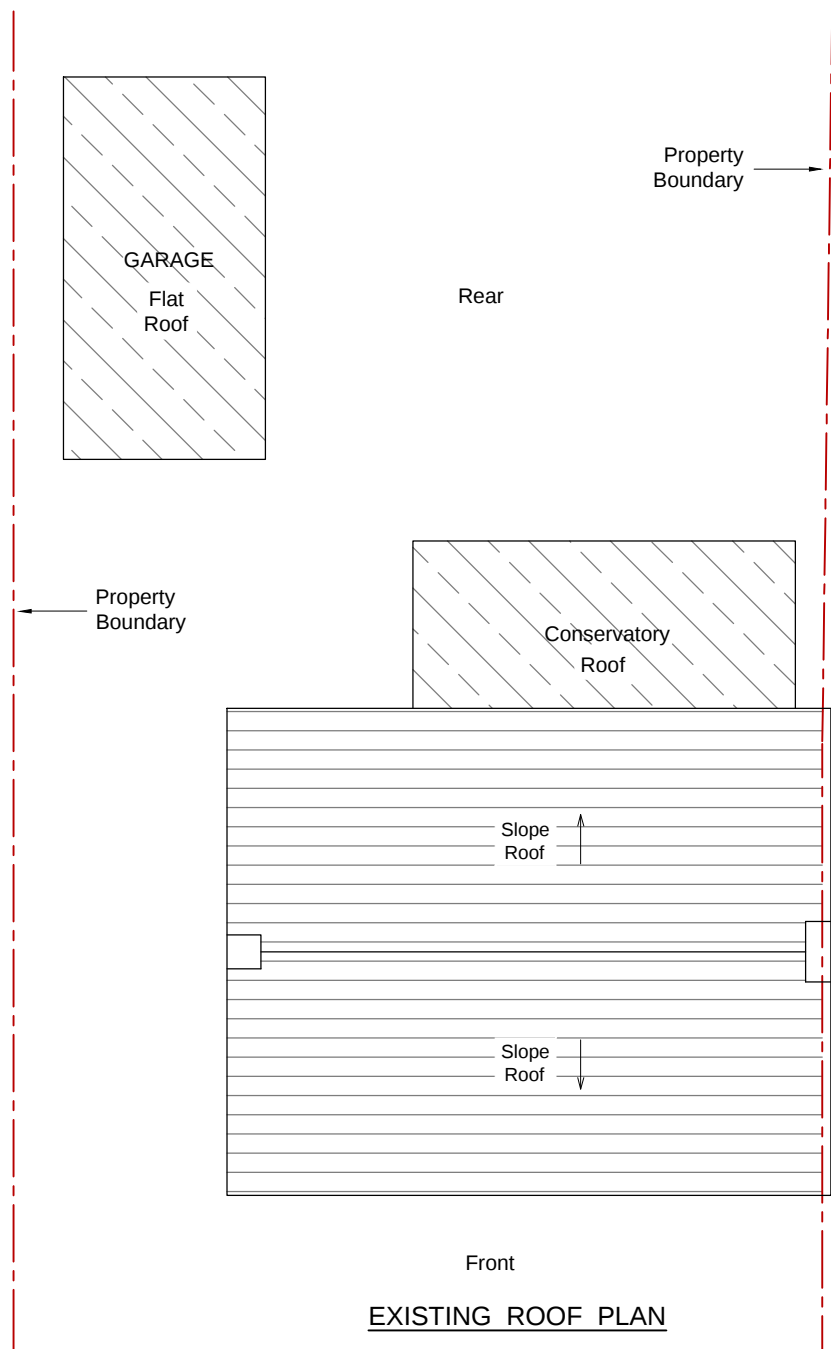


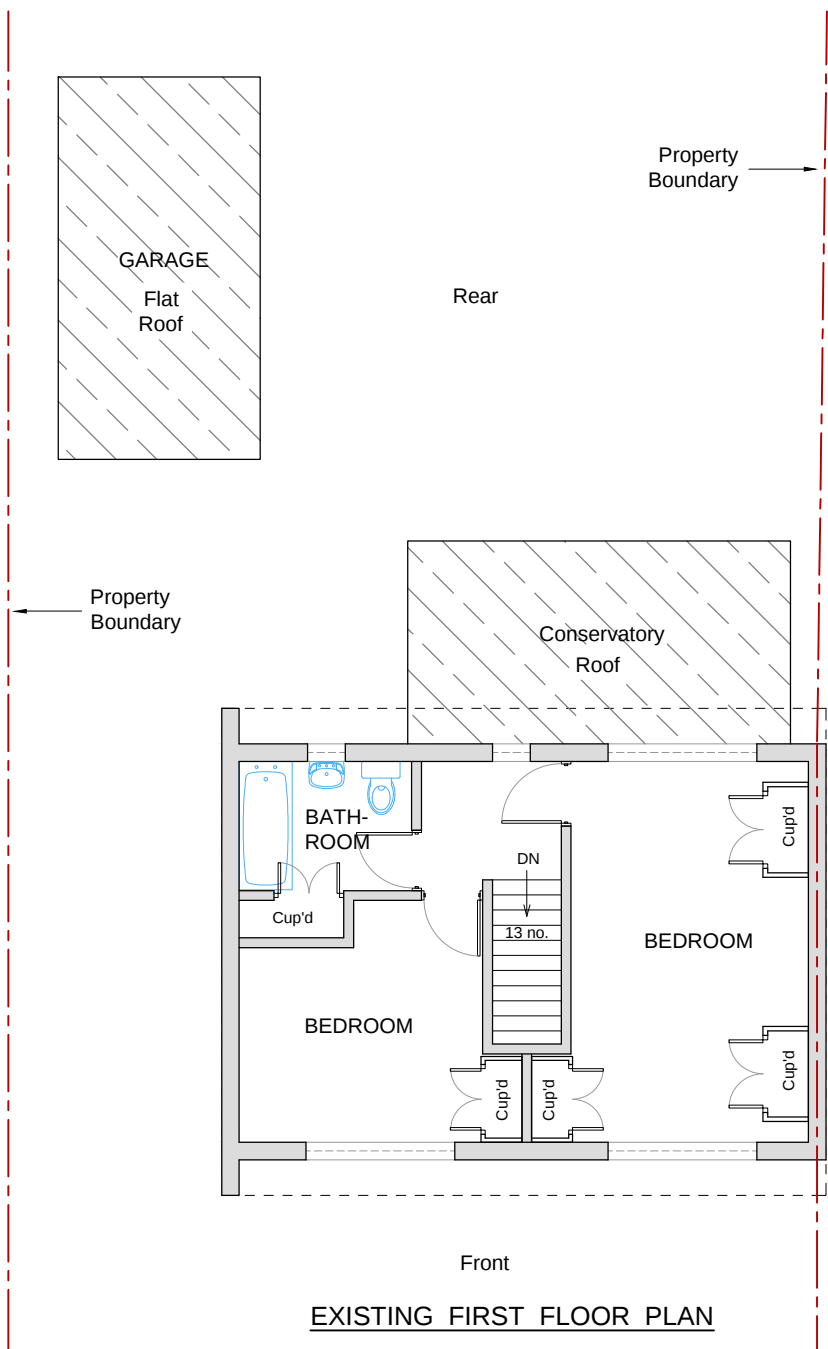

Project Title			
8 GREAT BENTY WEST DRAYTON, MIDDLESEX UB7 7UW			
Drawing Title			
EXISTING FLOOR / ELEVATION PLANS			
Scale	Drawing No.	Sheet No.	Rev No.
1:100 @ A2	EP/ UB77UW / 001	1 of 1	-
Drawn by	Checked by	Issue	Date
SS	-	-	25Feb24

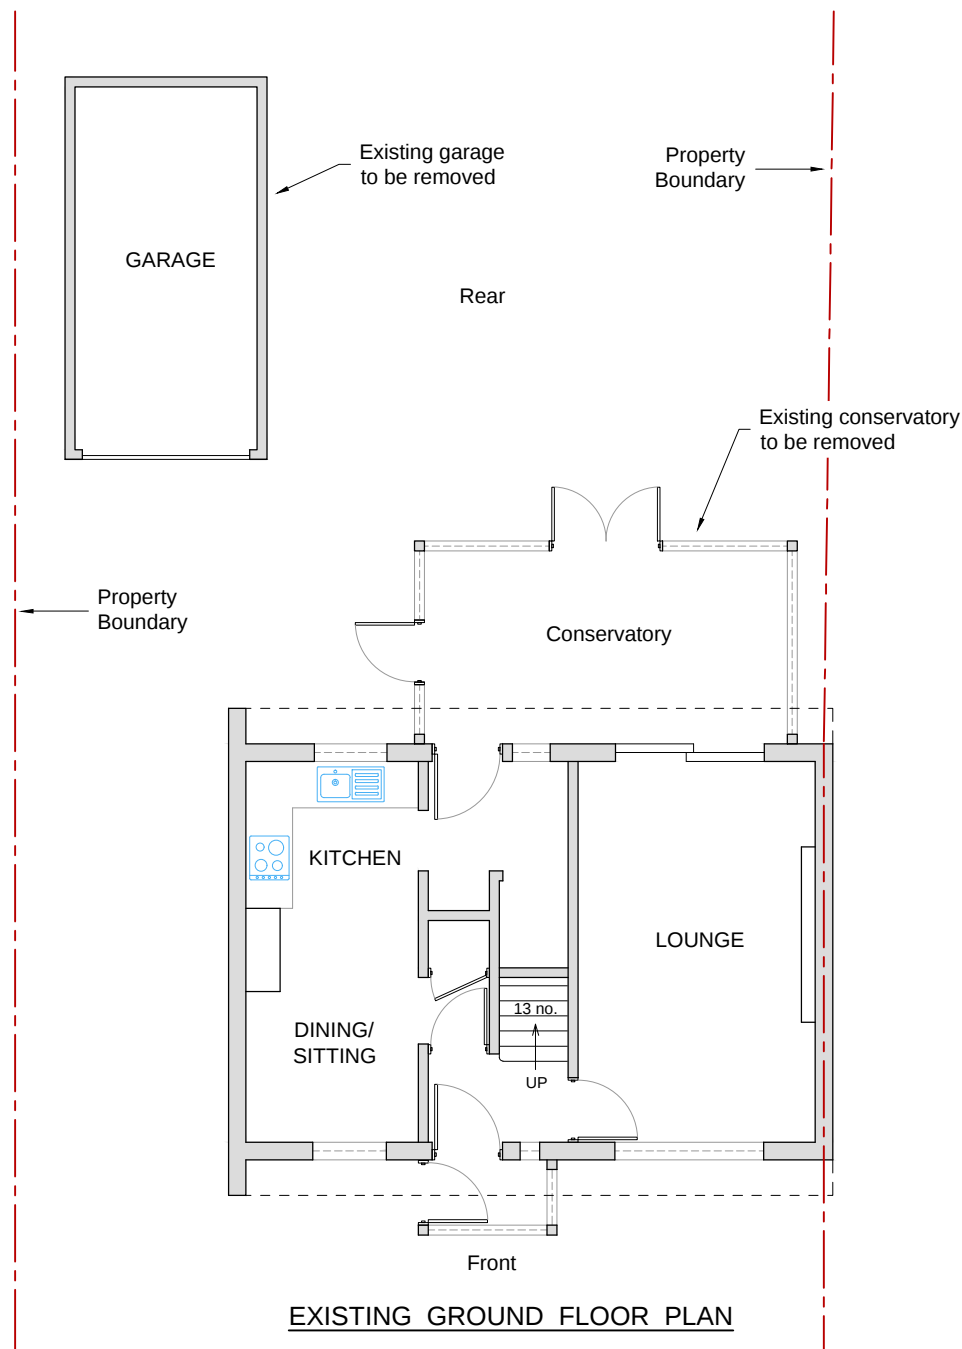