
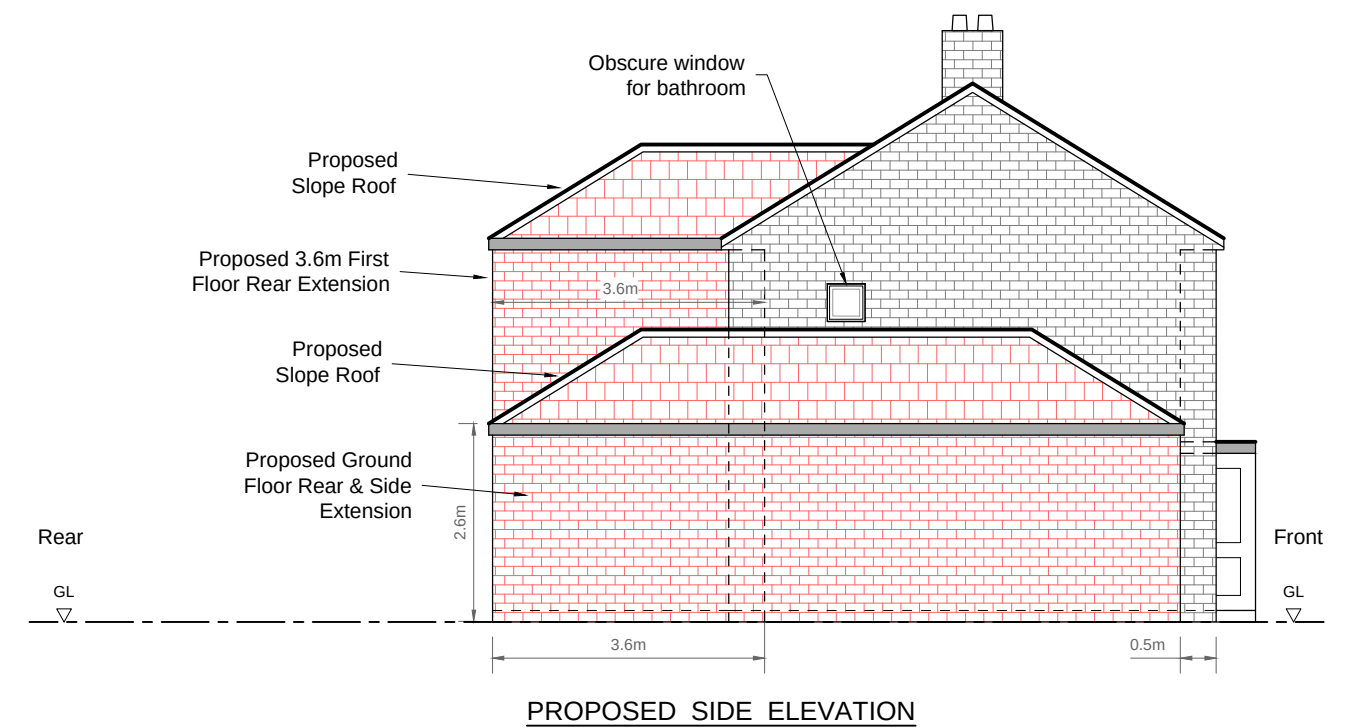
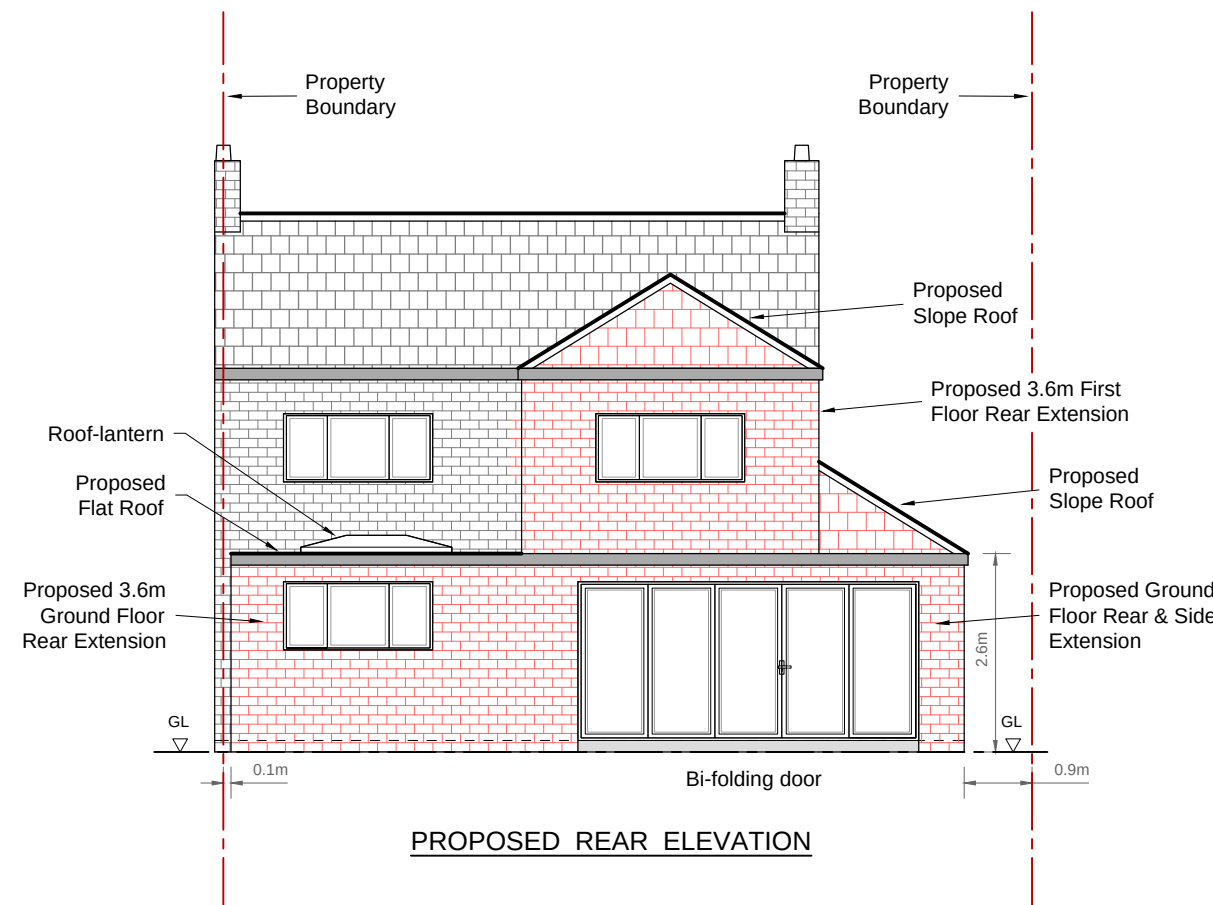
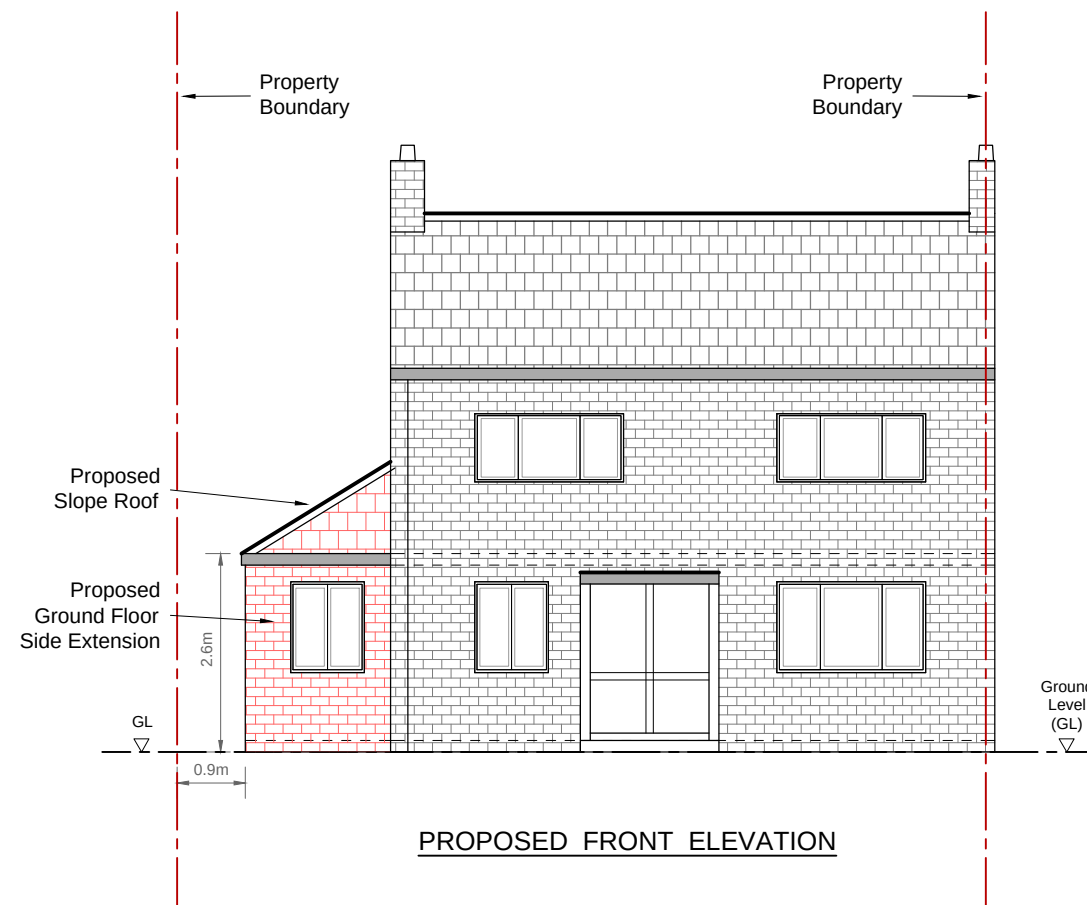
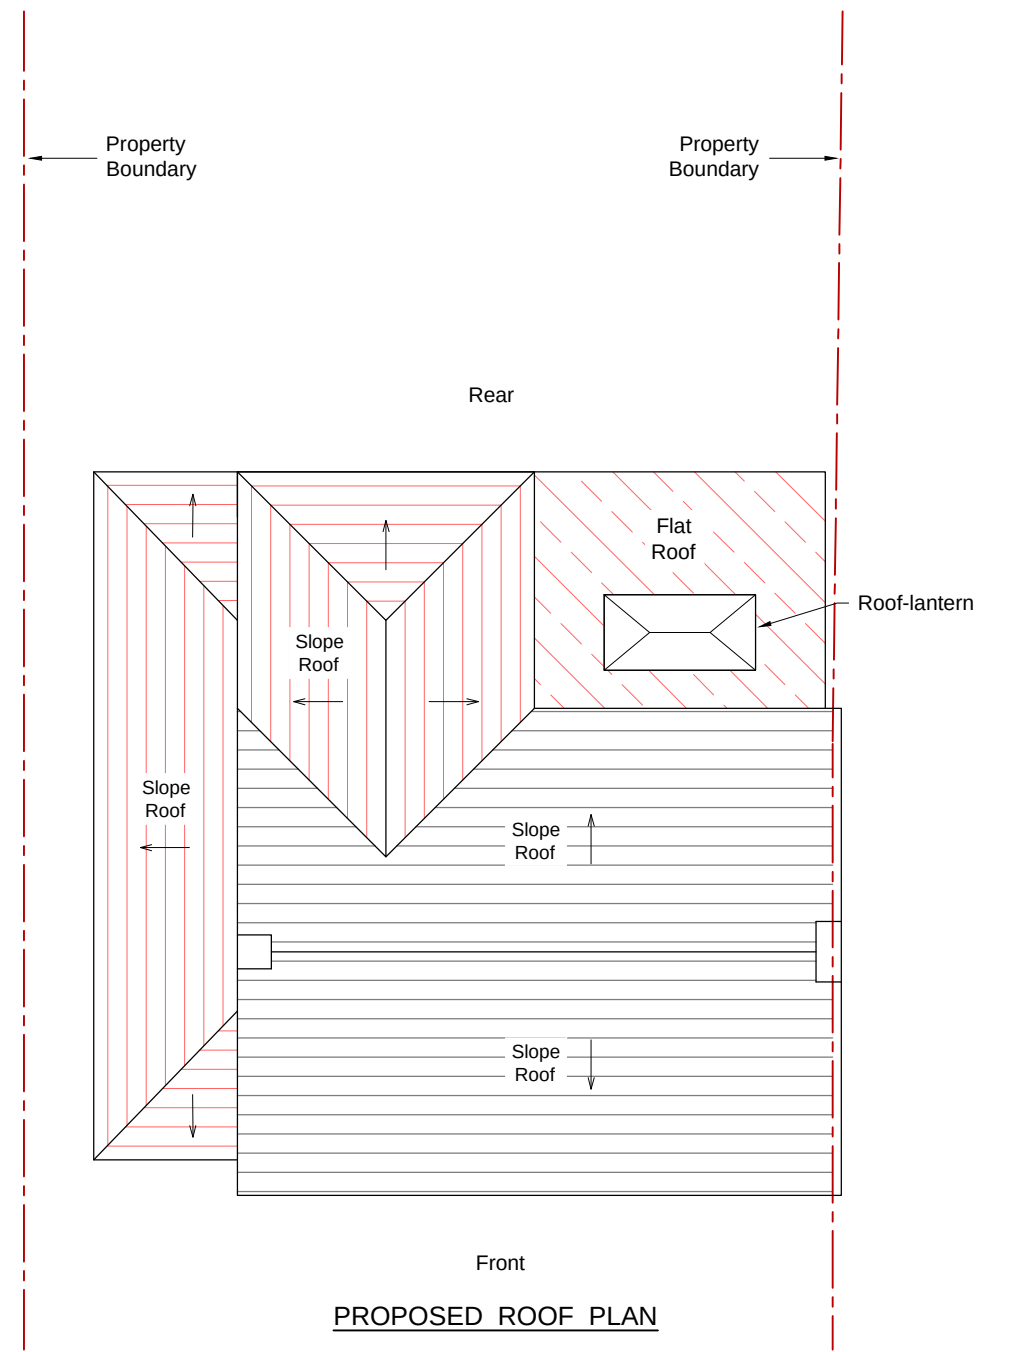
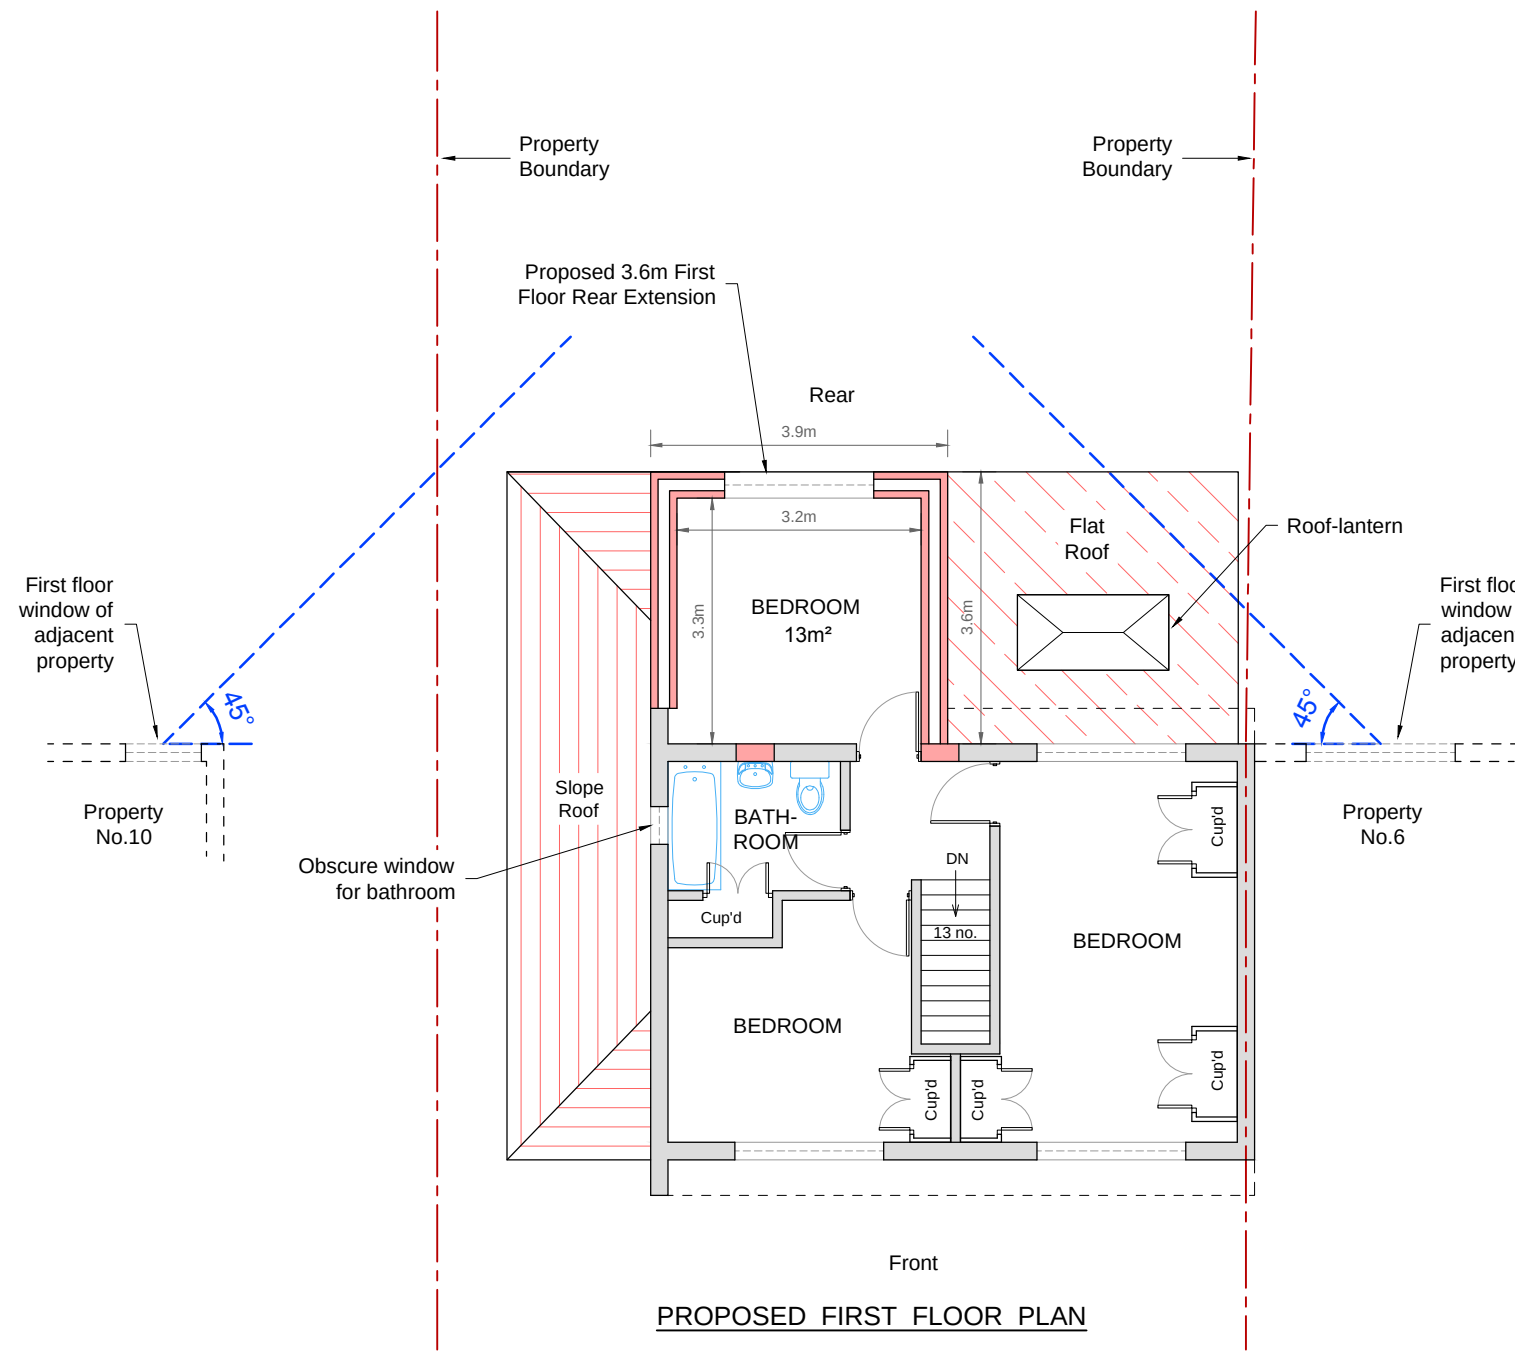


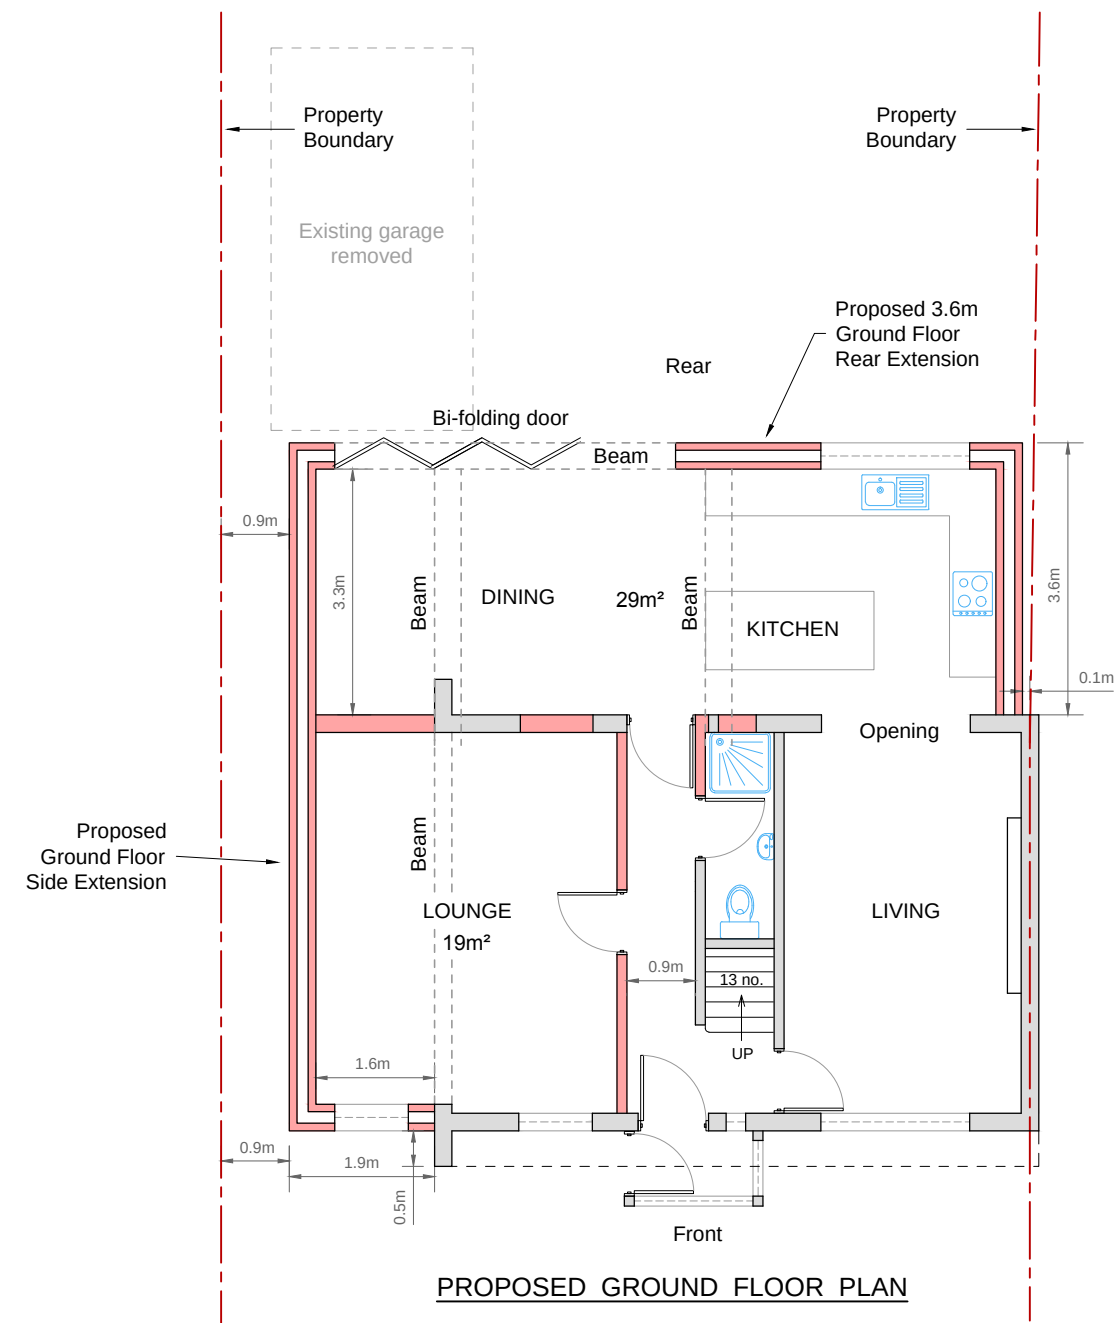

NOTE:

- 1) This drawing is for planning purpose only.
- 2) The proposal is in accordance with the client's requirements.
- 3) Construction to comply with Structural Engineer's specifications.
- 4) All dimensions to be checked on site prior to commencement of work.
- 5) All works to be carried with all relevant local authority approvals and to the satisfaction of the building control inspector. Existing structure to be opened for inspection if required.

Revisions:

- Rev-A: -
Proposed Rear Extension depth reduced from 4m to 3.6m.
- Rev-B: -
Proposed first floor rear extension increased from 3m to 3.6m.

Project Title			
8 GREAT BENTY WEST DRAYTON, MIDDLESEX UB7 7UW			
Drawing Title			
PROPOSED FLOOR / ELEVATION PLANS			
Scale	Drawing No.	Sheet No.	Rev No.
1:100 @ A2	PP/ UB77UW / 001	1 of 1	B
Drawn by	Checked by	Issue	Date
SS	-	-	15Apr24