

PROPOSED AGRICULTURAL BUILDING ELEVATIONS

BUILDING SPECIFICATION


Length: 30.48m (100ft)
Width: 15.24m (50ft)
Eaves Height: 5.00m
Ridge Height: 7.04m

EXTERNAL FINISHES


Walls: Profiled metal cladding
Roof: Profiled metal sheeting
Colour: Dark Green (or similar)
Doors: Metal roller shutter doors

NOTES:


- All dimensions are to external faces of cladding unless stated otherwise.
- Heights are to finished ground level.
- Colours are indicative.

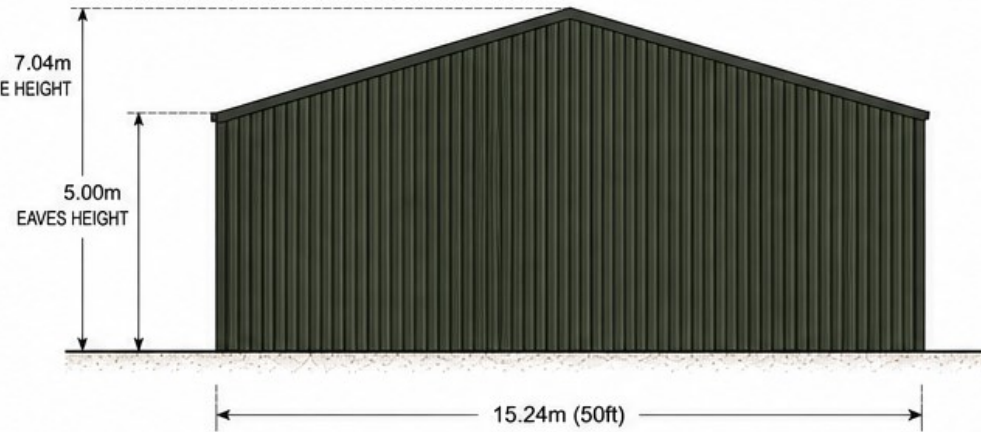


SOUTH ELEVATION (GABLE END)

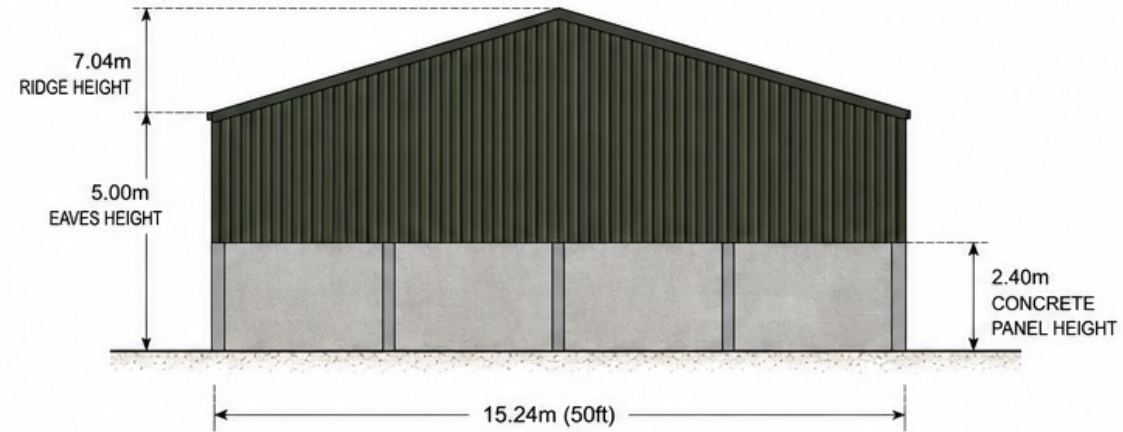

NORTH ELEVATION (GABLE END)

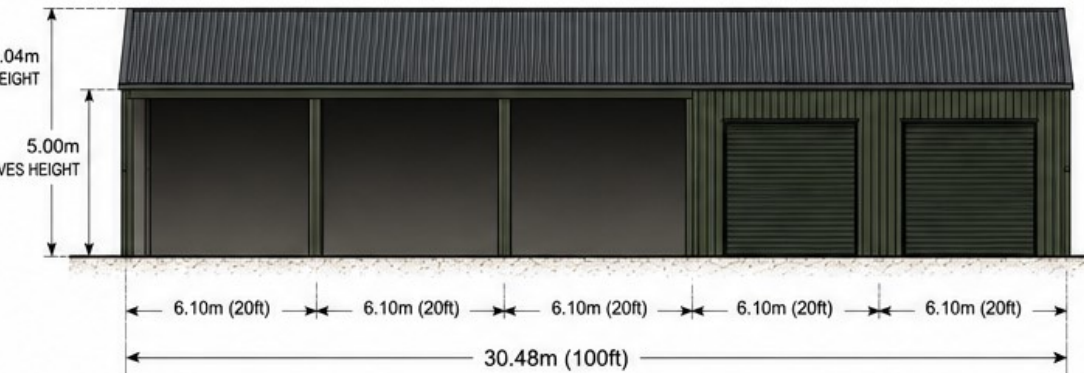

WEST ELEVATION (SIDE)

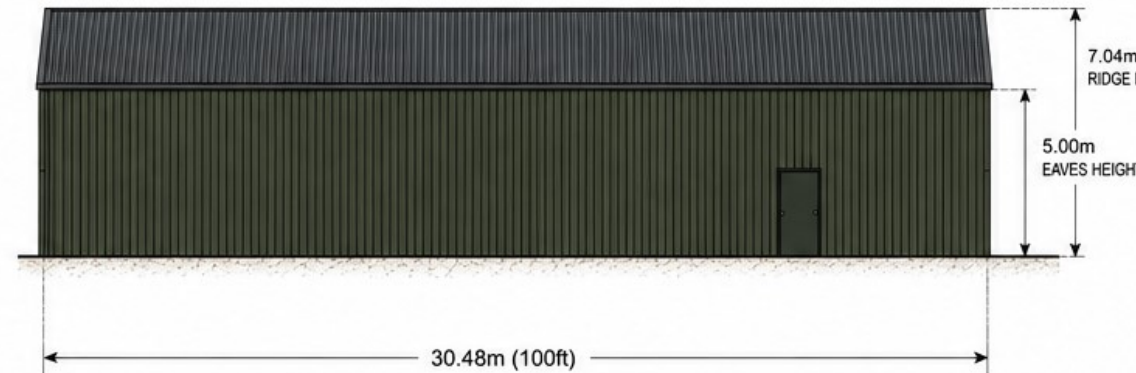

EAST ELEVATION (SIDE)

PROJECT
Proposed Agricultural Building
Wicks Hill Farm
Wicks Hill Road
Northwood
6 2SP

DRAWING TITLE
Elevations

DRAWING No.
DHF-04

REV.
A

DATE
August 2026

SCALE
1:100 @ A3

SCALE BAR (1:100)

