
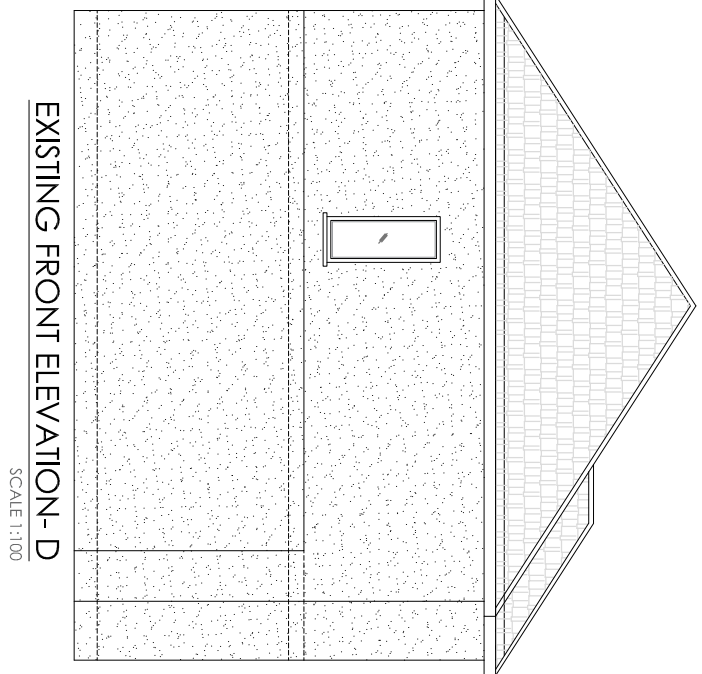
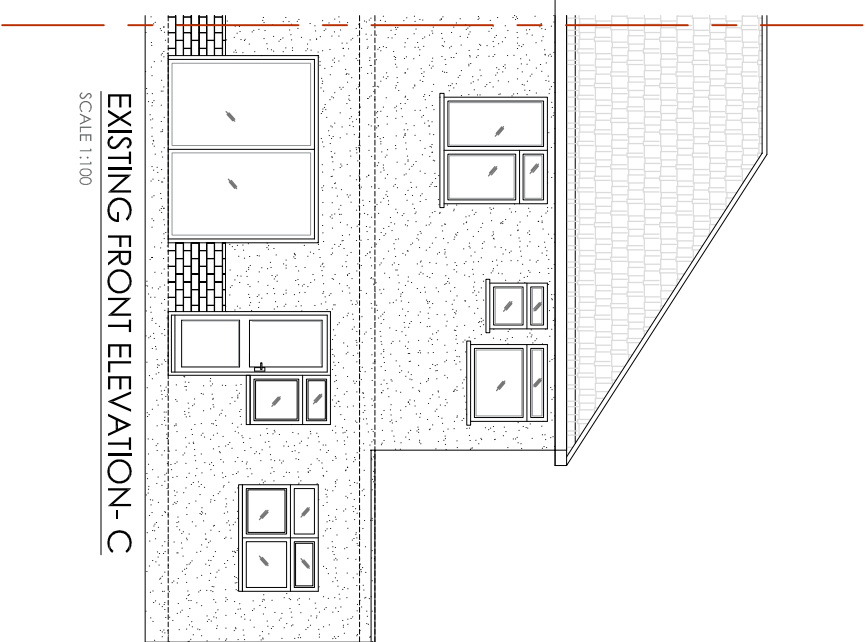
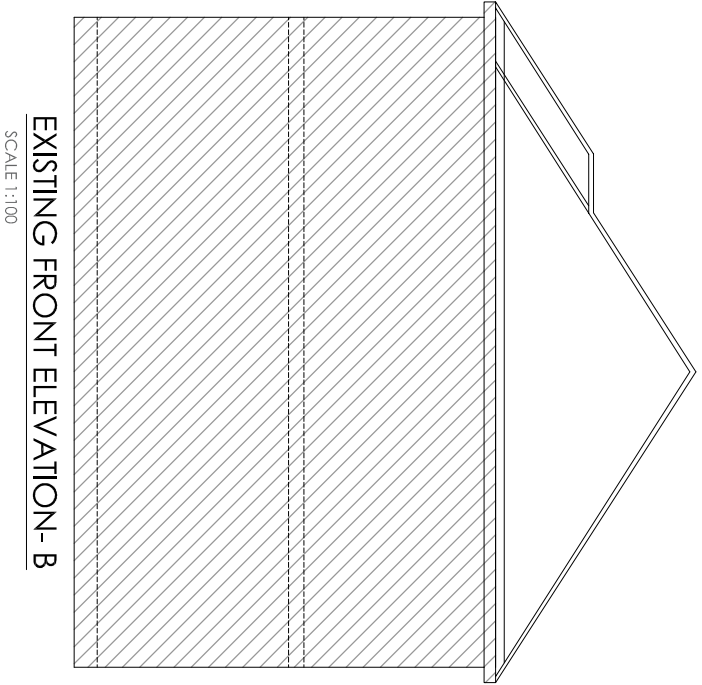
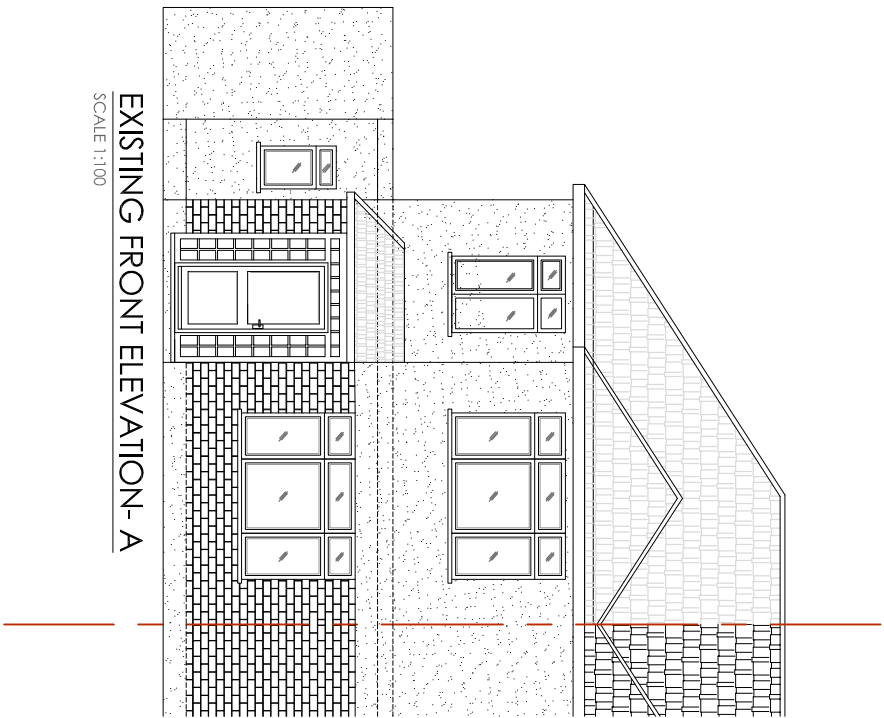
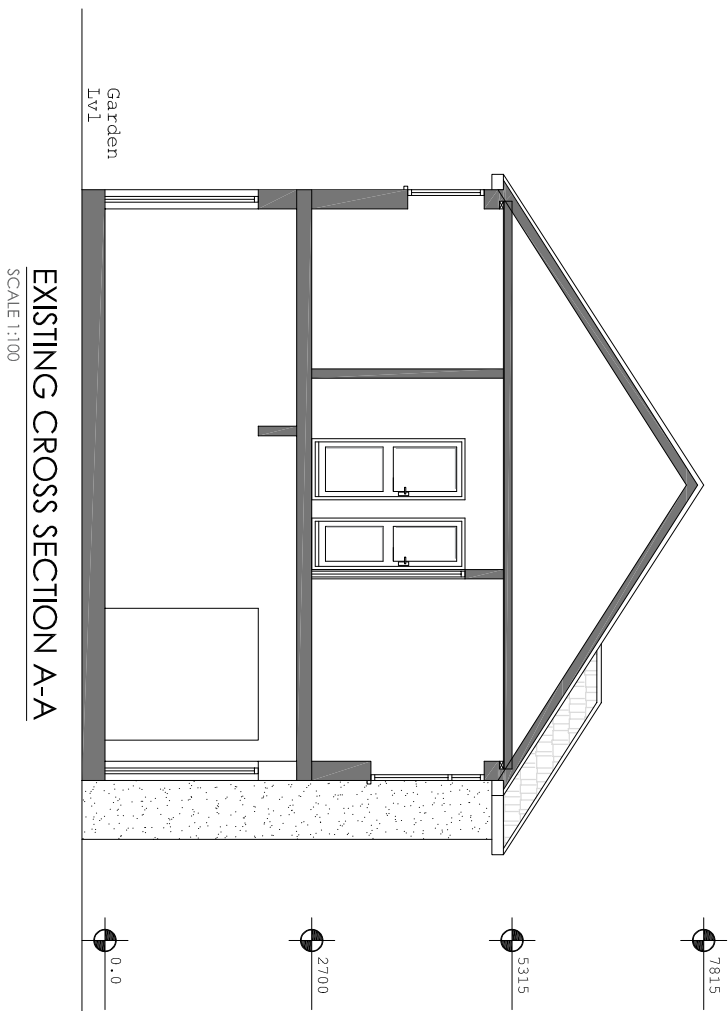
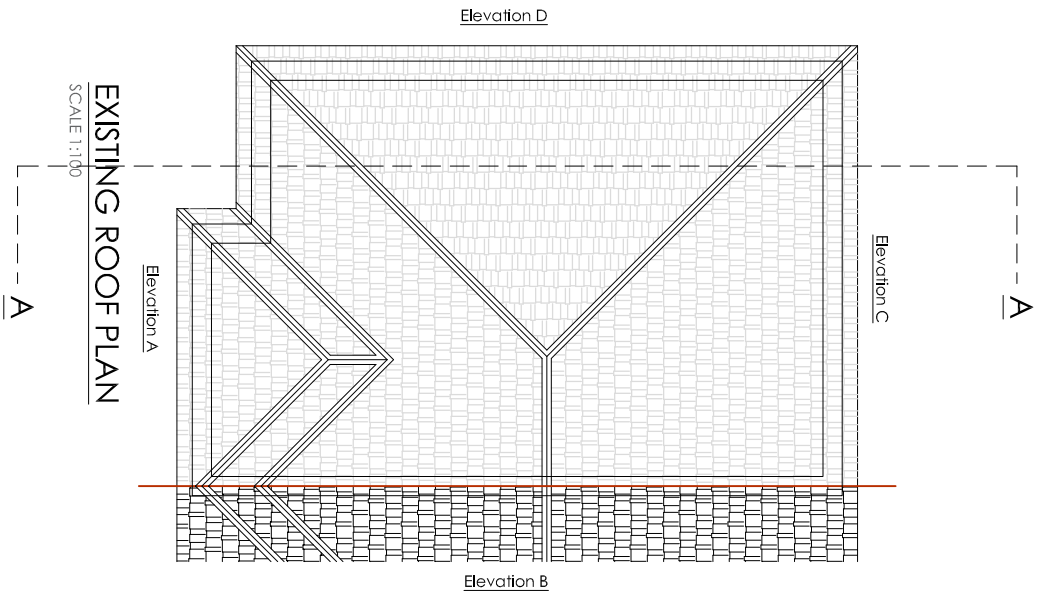
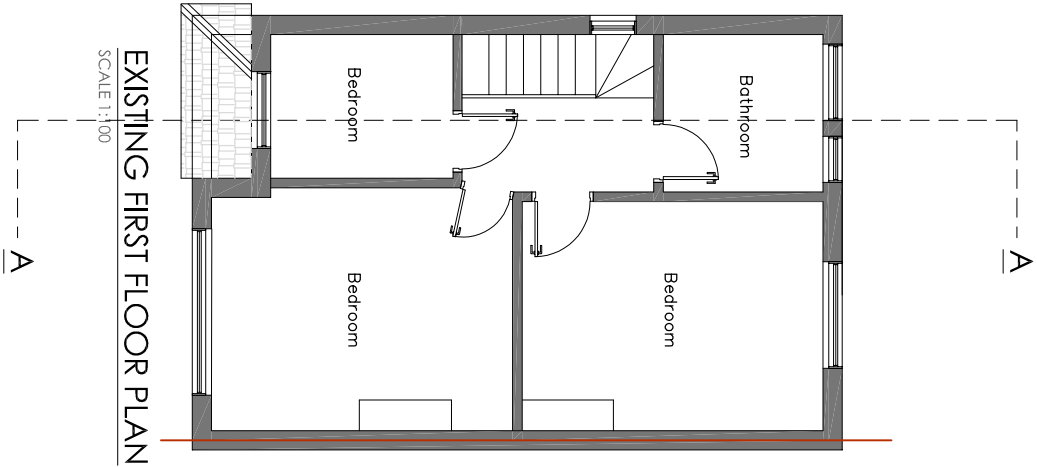


Do not scale off the drawings (scale only for planning purposes).		Drawn	
ARCH/CLIENT		BC	
MARK CURRY		Checked	
Project Title			
40 LANGLEY CRESCENT HAYES UB3 5HN			
Drawing Title			
EXISTING FLOOR PLANS, ELEVATIONS & CROSS SECTION			
Scale		Size	
1:100		A2	
Project No.	2188	Drawing No.	P-01
			Rev.
			A

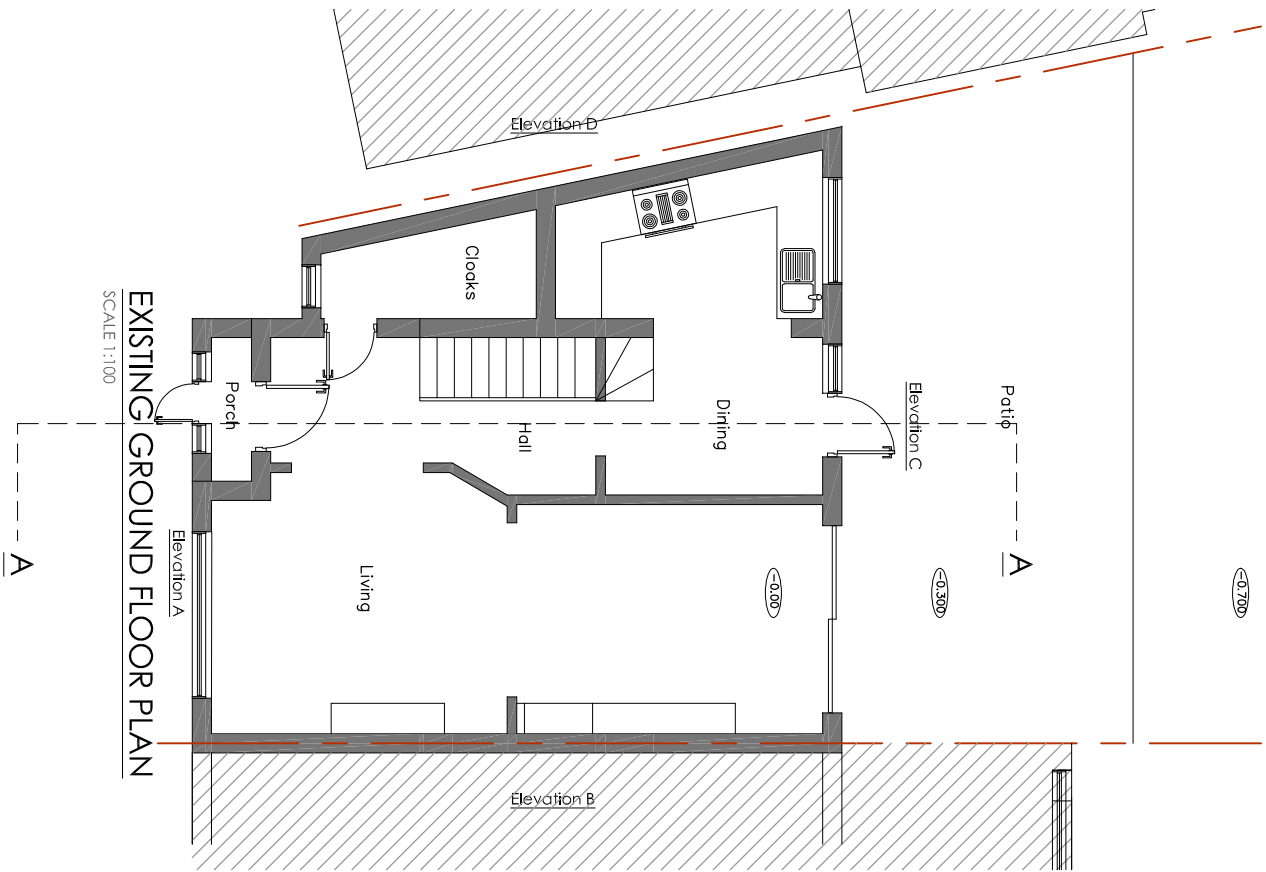

maltby design

www.maltbydesign.com

02037 462 100

074 6610 3635