


SWEETCROFT LANE



existing dropped kerb to remain

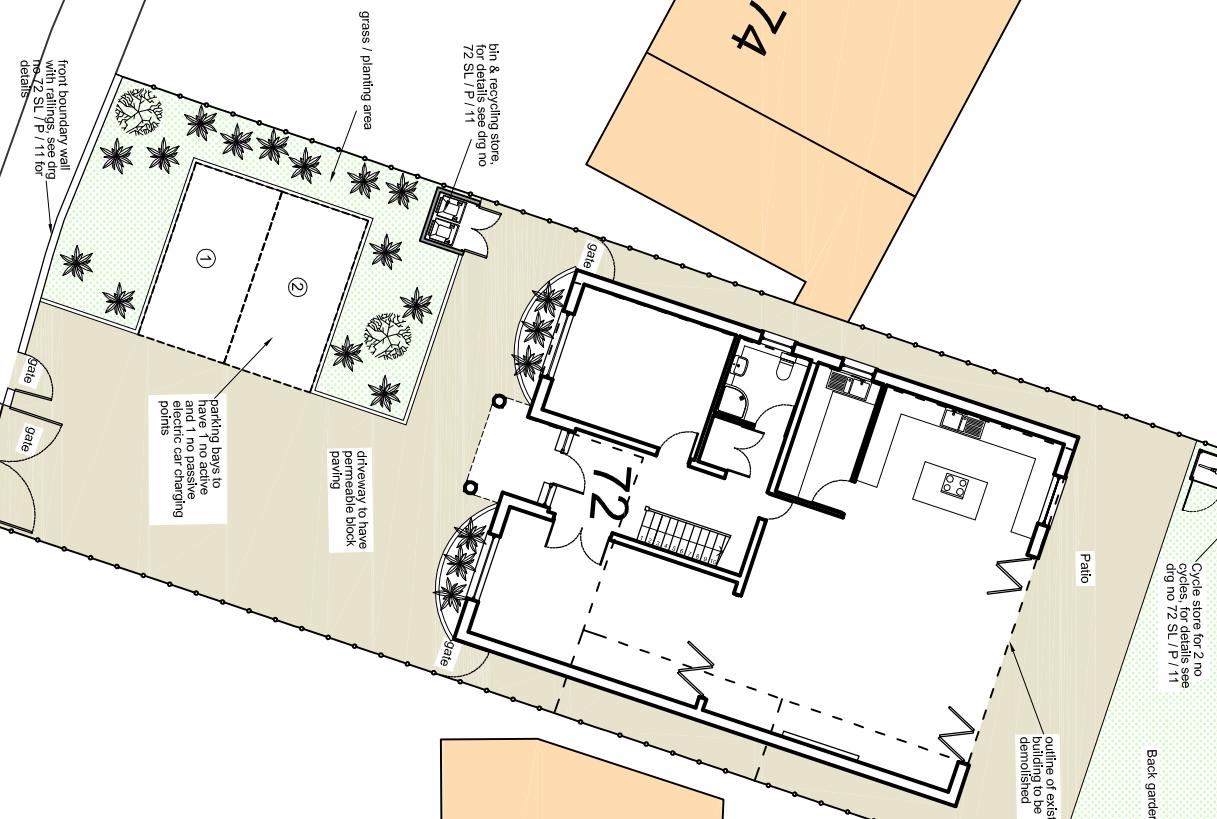

Rev	Revision notes	Initials	Date
-	-	-	-

PROJECT
72 SWEETCROFT LANE, UXBRIDGE UB10 9LF
NEW 4 BEDROOM HOUSE

DESCRIPTION
PROPOSED LANDSCAPE & PARKING PLAN

SCALE	DRAWN BY	CHECKED BY	DATE
1:200 @ A3	JT	GC	03/08/22

DRAWINGS NO. 72 SL / P / 10

REV. A

NOTES			
The Contractor must verify all dimensions at the site before setting out, commencing work, or making any shop drawings. Any discrepancies must be reported to the Contract Administrator / Architect before proceeding.			
This drawing to be used for estimating purposes only. The Contractor must not use this drawing for construction until the structural design has been carried out and confirmation given has been given by Building Control that the design is acceptable.			
Architect's drawings to be used in conjunction with the structural drawings.			
DO NOT SCALE FROM THIS DRAWING.			