



LOCATION PLAN @ 1:1250

WE CANNOT GUARANTEE THE ACCURACY OF THIRD PARTY MAPPING AND OS EXTRACT DATA. USE IT FOR IDENTIFICATION AND PLANNING PURPOSES ONLY.

— BOUNDARY

▨ EXISTING

BLOCK PLAN @ 1:500

## NOTES


ALL WORKS TO BE CARRIED OUT IN ACCORDANCE WITH CURRENT BUILDING REGULATIONS.


ALL DIMENSIONS / LEVELS TO BE CHECKED AND VERIFIED ON SITE BEFORE COMMENCING ANY WORK AND ANY DISCREPANCIES TO BE REPORTED TO THE OFFICE IMMEDIATELY.

THIS DRAWING TO BE READ IN CONJUNCTION WITH CONTRACT DOCUMENTS, PROJECT WORKING DRAWINGS, SPECIFICATION, ALL CONSULTANTS / SPECIALIST DRAWINGS, DETAILS AND SPECIFICATION.

ALL MATERIALS TO BE USED IN THE CONSTRUCTION OF THE EXTERNAL SURFACES OF THE NEW WORKS SHALL MATCH THOSE IN THE EXISTING BUILDING.

DO NOT SCALE FROM THIS DRAWING, ONLY FIGURED DIMENSIONS TO BE TAKEN EXCEPT FOR PLANNING PURPOSE

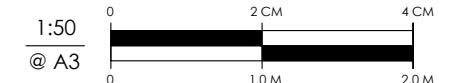

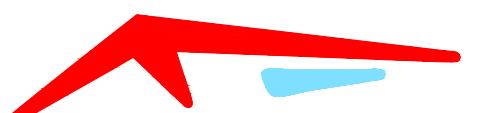 **ASSET DESIGN & BUILD™**  
30 HIGH ST, HAREFIELD, UB9 6BU  
info@assetdesignandbuild.co.uk  
01753 825860

CLIENT: MARIE HODNETT

SITE: 65 THE DINGLE, UXBRIDGE,  
UB10 0DH

JOB TITLE: LOFT CONVERSION

DRAWING TITLE: LOCATION PLANS

SCALE: VARIOUS DATE: JANUARY 2023

JOB NUMBER:

DRAWING NUMBER: 01/01 DRAUGHTSMAN: SDS REV: C

COPYRIGHT RESERVED