


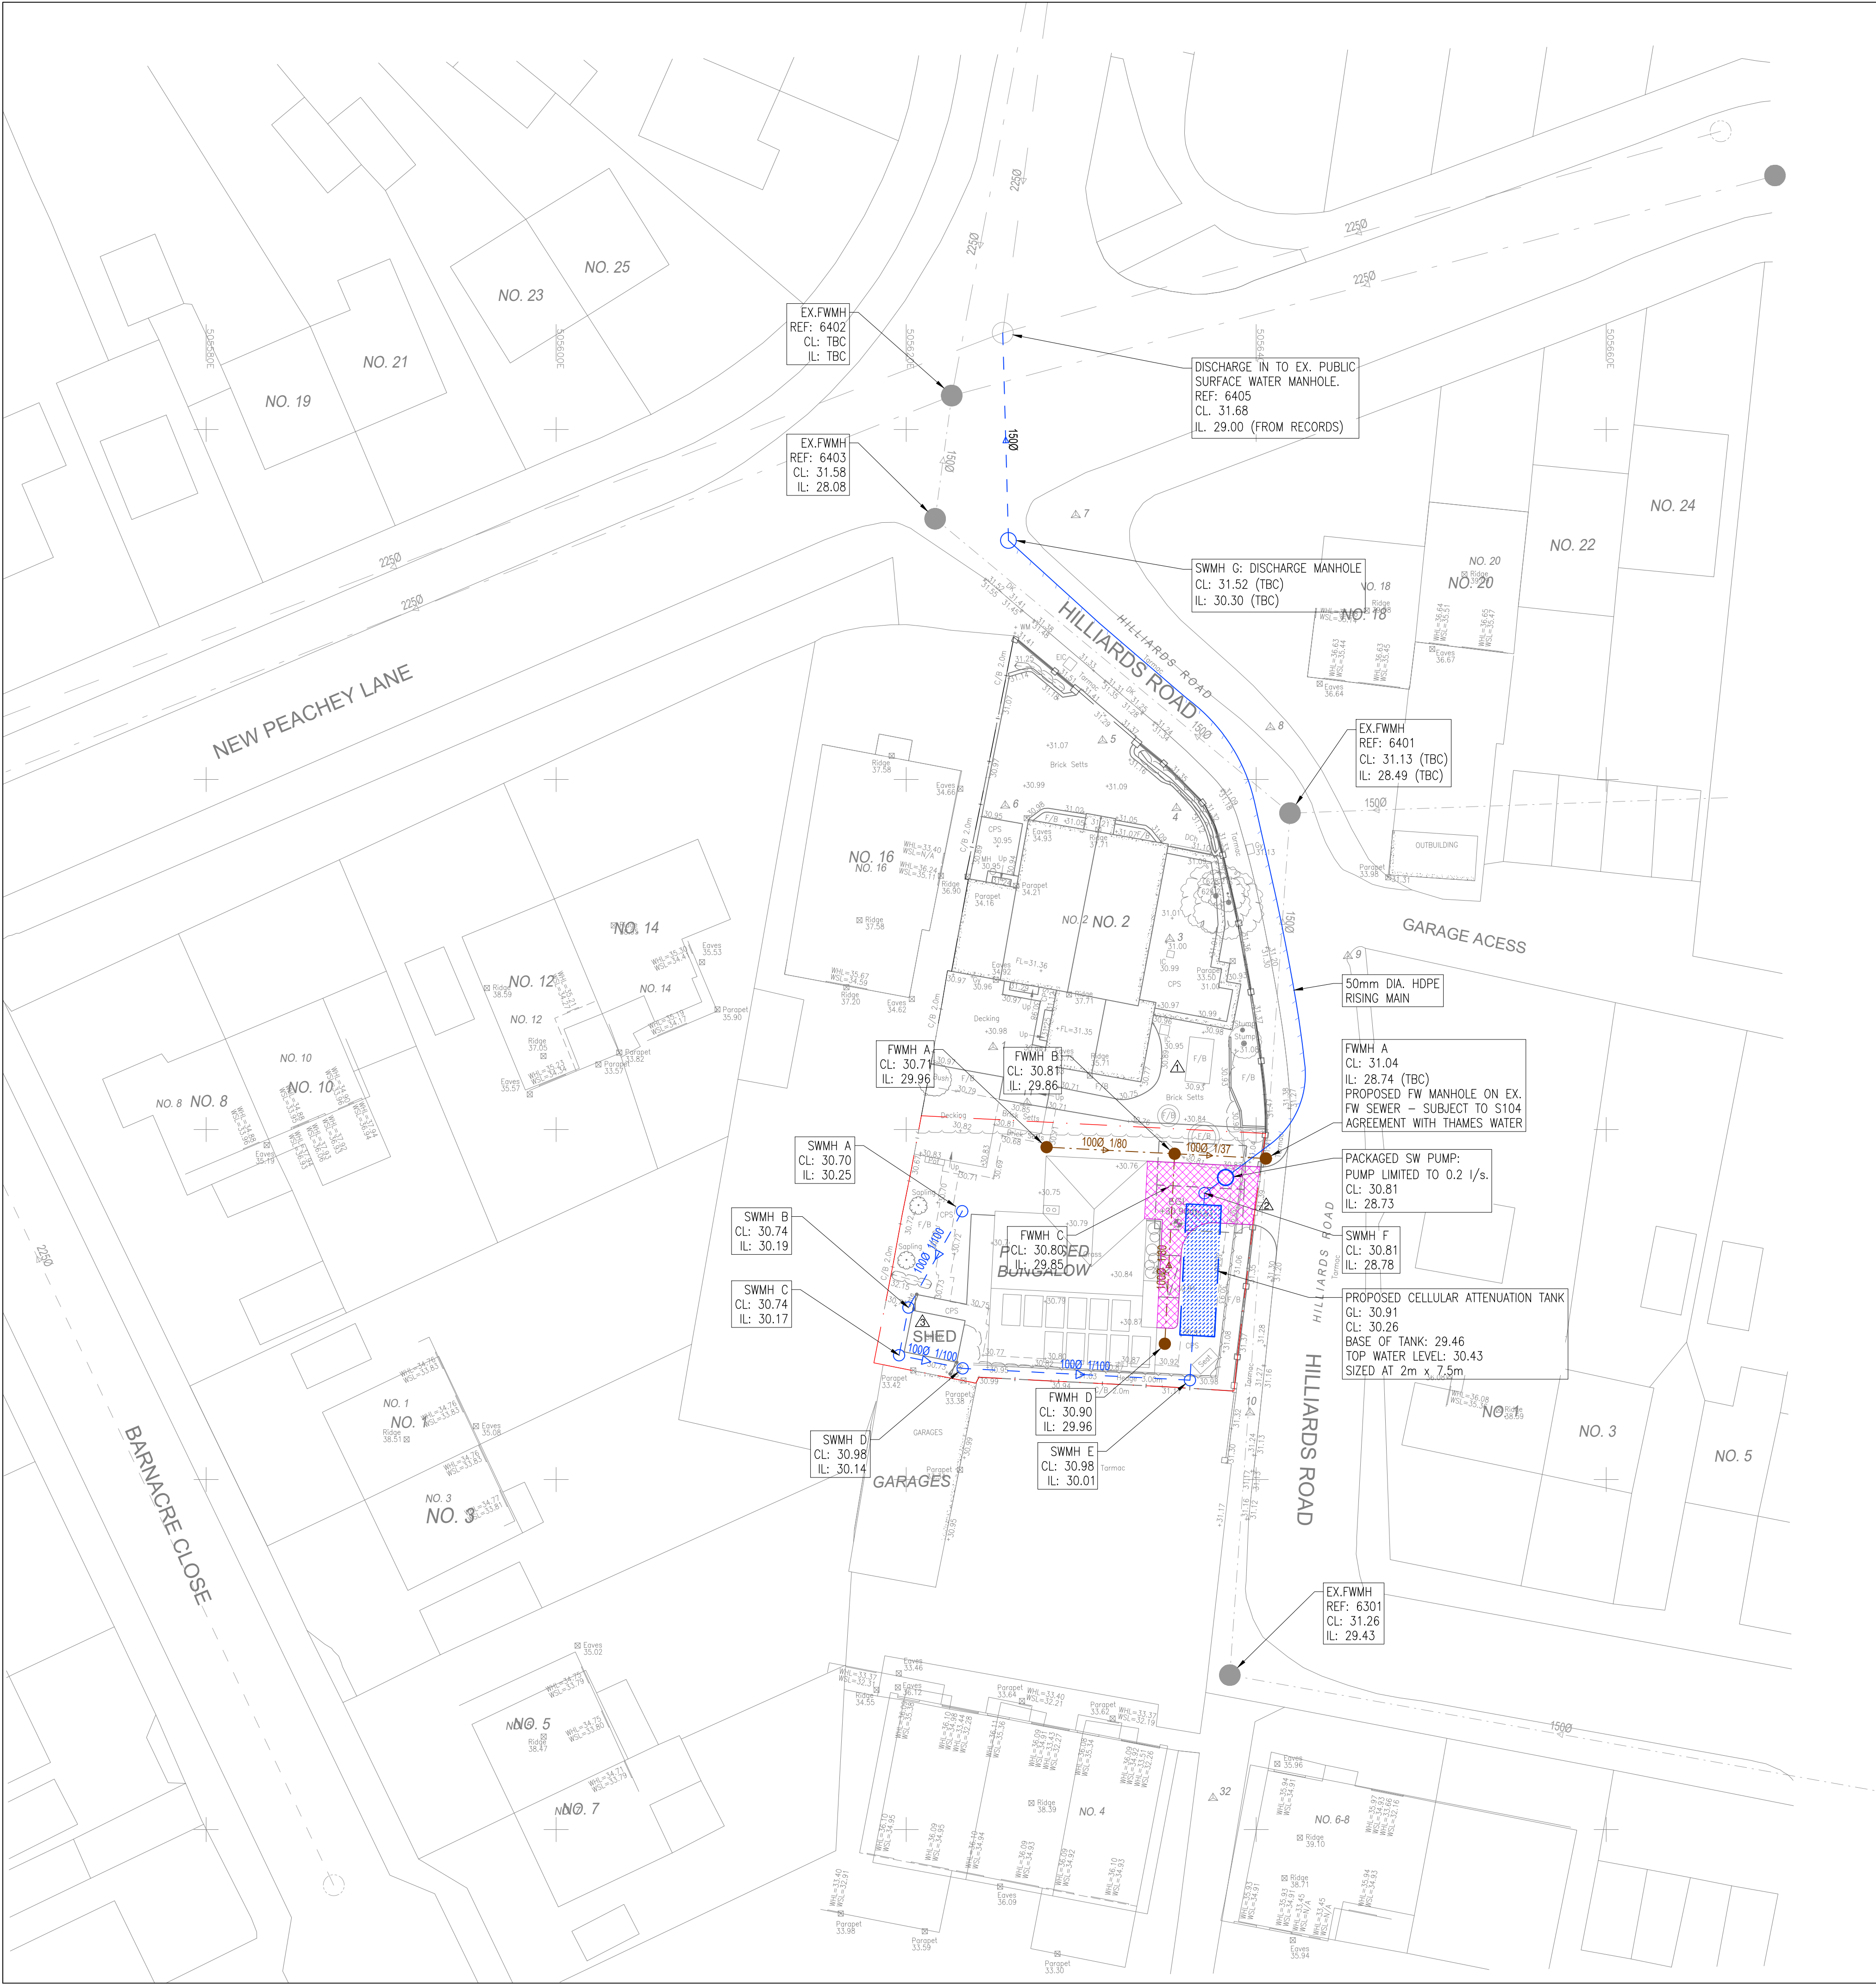

**LEGEND**

- PROPOSED FOUL WATER
- EXISTING FOUL WATER
- PROPOSED COMBINED WATER
- PROPOSED SURFACE WATER
- PROPOSED SW RISING MAIN
- EXISTING SURFACE WATER
- PROPOSED FOUL WATER MANHOLE
- PROPOSED SURFACE WATER CATCHPIT/INSPECTION CHAMBER
- ATTENUATION STORAGE CRATES (SIZE AS NOTED)
- PROPOSED PERMEABLE PAVING

1: 200

0m 10m

NORTH

The drawings, information and data recorded in this document ("the information") is the property of Paul Basham Associates. This document and the information are solely for the use of the authorized recipient and this document may not be used, copied or reproduced in whole or part for any purposes other than which it was supplied by Paul Basham Associates. Paul Basham Associates makes no representation, undertakes no duty and accepts no responsibilities to any third party who may use or rely upon this document or the information.

**GENERAL NOTES**

- THIS DRAWING IS INTENDED TO BE VIEWED IN COMBINATION WITH ALL RELEVANT ARCHITECTS, ENGINEERS, SERVICES AND SPECIALIST DRAWINGS AND SPECIFICATION.
- ANY VARIATIONS OR DISCREPANCIES BETWEEN THESE DRAWINGS IN TERMS OF DIMENSIONS OR DETAILS SHOULD BE DRAWN TO THE ATTENTION OF THE ARCHITECT AND/OR THE ENGINEER FOR CLARIFICATION.
- PAUL BASHAM ASSOCIATES ACCEPTS NO RESPONSIBILITY FOR THE ACCURACY OF BACKGROUND INFORMATION PRODUCED BY THIRD PARTIES - THIS MUST BE TREATED AS INDICATIVE ONLY.
- ALL DIMENSIONS AND LEVELS ARE IN METRES. DO NOT SCALE THIS DRAWING, PRINT, PLOT OR DISK.
- THIS DRAWING SHOULD ONLY BE USED FOR CONSTRUCTION IF THE PROJECT PHASE IN THE TITLE FRAME BELOW IS SHOWN AS "CONSTRUCTION". PAUL BASHAM ASSOCIATES TAKE NO RESPONSIBILITY FOR CONSTRUCTION WORKS UNDERTAKEN TO DRAWINGS WHICH ARE NOT MARKED UNDER THIS PHASE.

**CDM Regulations 2015 : Reg. 9**

None of the below is deemed to relieve any contractor of his obligations under all applicable health and safety legislation.

In preparing the design shown on this and related drawings Paul Basham Associates has considered and, where reasonably practicable, eliminated foreseeable risks. Any further abnormal or unusual risks, which remain, are numbered below and identified thus Δ and should be given particular attention by all those carrying out construction or of future maintenance works.

- Existing soakaway - unknown location & depth
- Existing services - unknown location & depth within footway
- Existing shed - Asbestos containing material may be present

|     |                       |            |    |      |
|-----|-----------------------|------------|----|------|
| B   | FW CONNECTION REVISED | 20.02.2023 | RL | RW   |
| A   | SW DRAINAGE REVISED   | 14.02.2023 | RL | RW   |
| Rev | Description           | Date       | By | Chkd |

**paulbasham**  
associates

Paul Basham Associates Ltd  
The Botley, Camle Hall Estate, Fareham, PO16 8UT  
01329 711 000  
info@paulbashamassociates.com www.paulbashamassociates.com

Client

**F3**  
ARCHITECTS

Project Name  
2 HILLIARDS ROAD  
COWLEY

Title  
PROPOSED DRAINAGE STRATEGY

Project Phase  
PRELIMINARY

|                                 |                            |                 |                          |
|---------------------------------|----------------------------|-----------------|--------------------------|
| Checked By<br>C.J.L             | Checked Date<br>11.10.2022 | Drawn By<br>CLP | Drawn Date<br>04.10.2022 |
| Client Drawing No.<br>-         |                            | Scale<br>1:200  | (AT A1 SIZE)             |
| PBA Drawing No.<br>236.5001.501 |                            |                 | Revision<br>B            |