
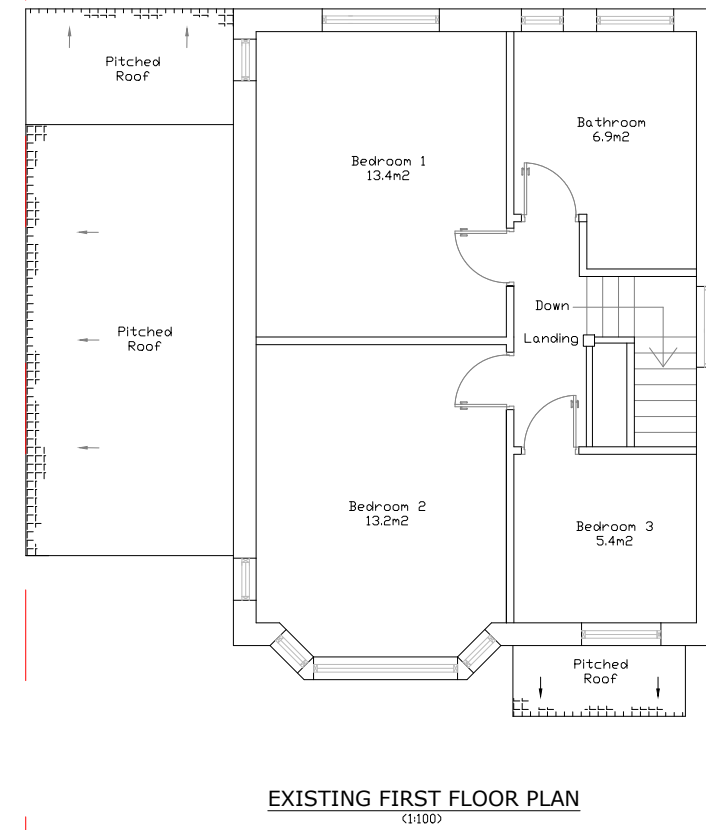


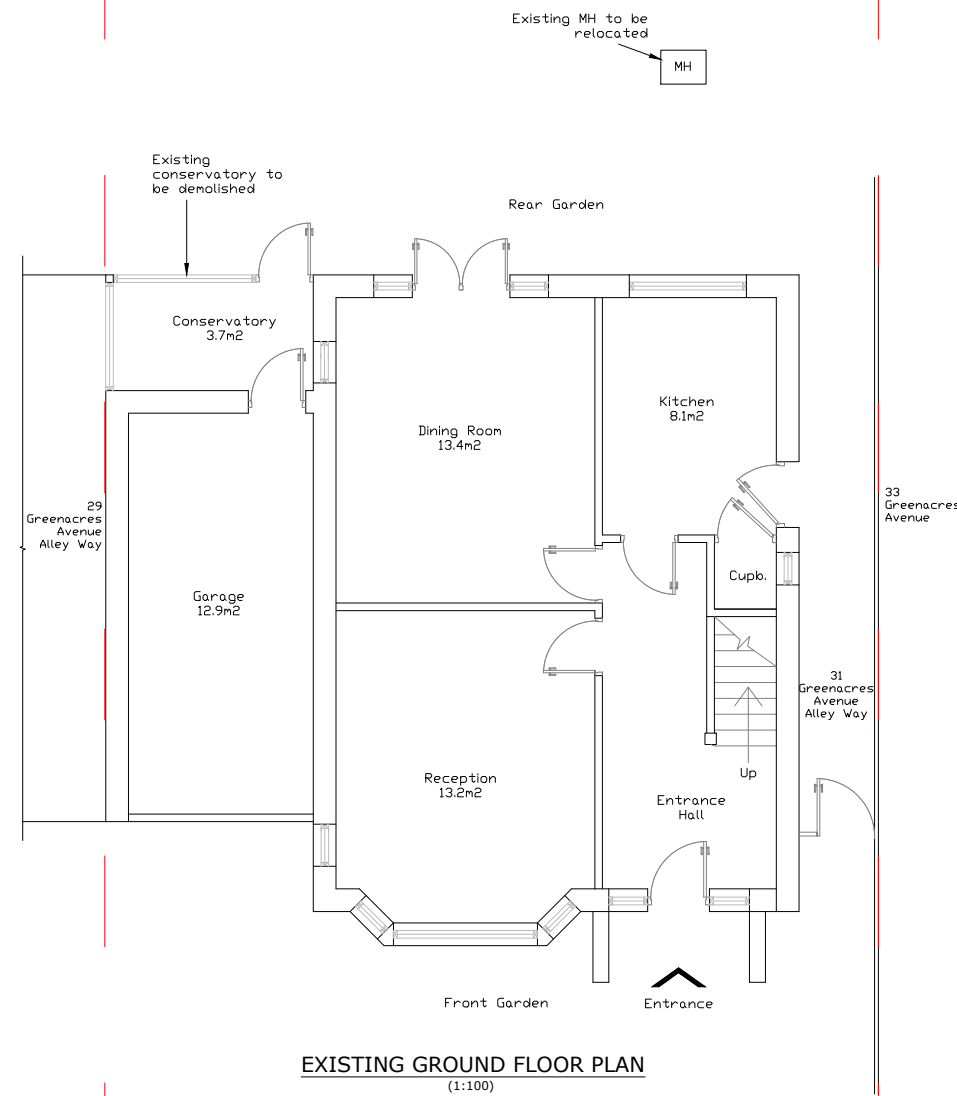

MGE

MGE Consulting
Architectural & Engineering Services
Mob: 07885382211
Email: info@mgeconsulting.co.uk

Job Title
**Single storey rear and side extension
@ 31 Greenacres Avenue, UB10 8HQ**

Drawing Title
Existing Floor Plans

Job/Drawing No.

2141/02

©

Scale
1:100 @ A3

Date
Jan'22

Drawn
RO

Checked
AB

Revision
P1