




Ground Floor - Existing (1:100)

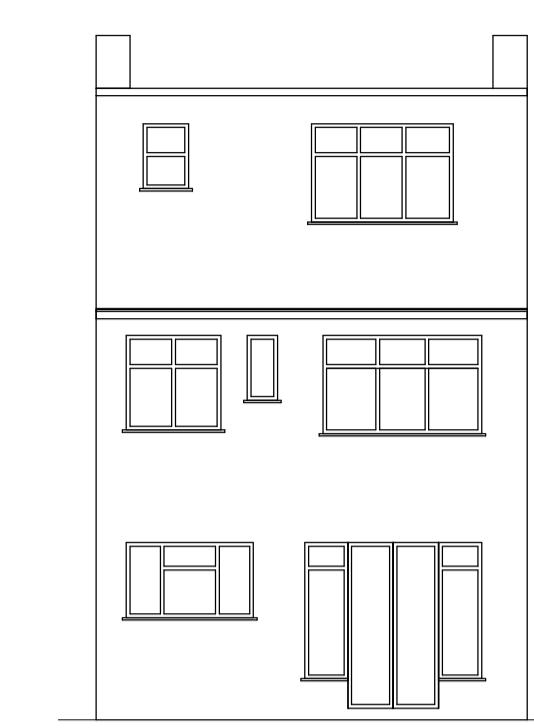

Rear Elevation - Existing (1:100)

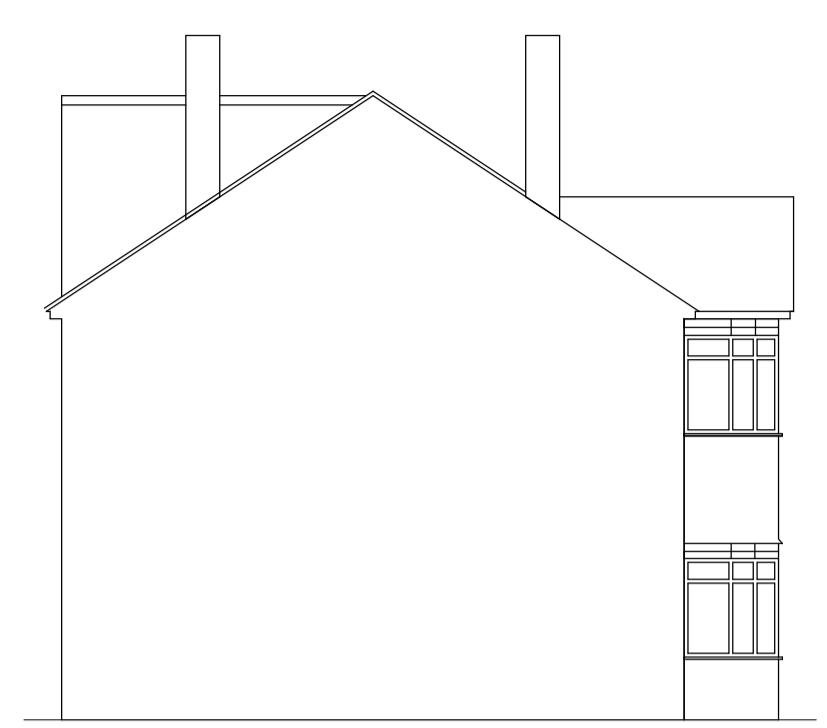


LHS Elevation - Existing (1:100)

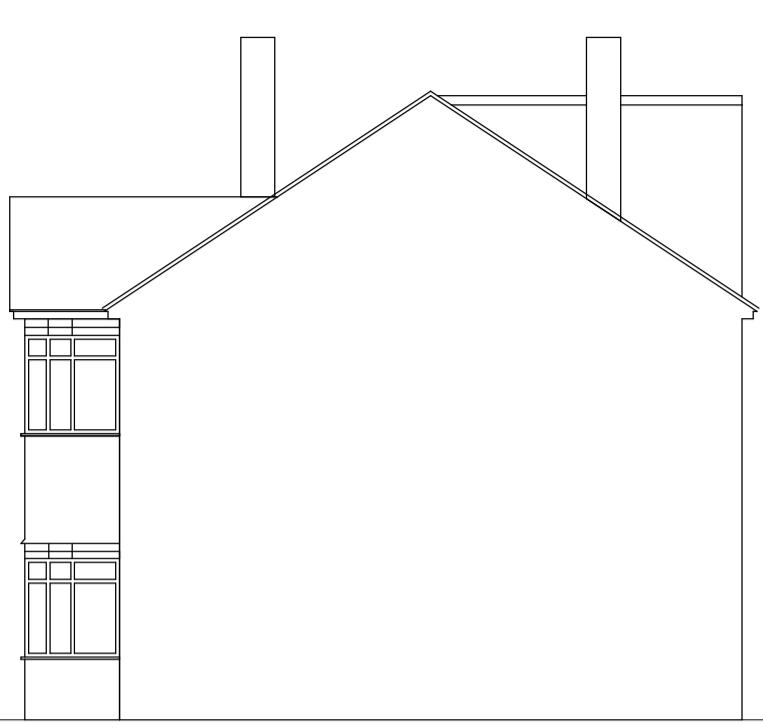


RHS Elevation - Existing (1:100)

GENERAL NOTES
 1. DO NOT SCALE FROM THIS DRAWING.
 2. ALL CONTRACTORS MUST VISIT THE SITE AND BE RESPONSIBLE FOR TAKING AND CHECKING DIMENSIONS.
 3. ALL INFORMATION PROVIDED IS FOR INFORMATION PURPOSES ONLY.
 4. ANY DISCREPANCIES BETWEEN DRAWINGS, SPECIFICATIONS AND SITE CONDITIONS MUST BE BROUGHT TO THE ATTENTION OF THE DESIGNER.
 5. THIS DRAWING & THE WORKS DEPICTED ARE THE COPYRIGHT OF CORNERSTONE DRAWING ASSOCIATES LTD. THIS DRAWING IS NOT TO BE USED OR COPIED WITHOUT WRITTEN AUTHORISATION CONSENT.
 6. THIS DRAWING IS PREPARED FOR THE SPECIFIC PROJECT STAGE IN THE DRAWING STATUS SECTION BELOW AND IS NOT INTENDED TO BE USED FOR OTHER PURPOSES.
 7. CORNERSTONE DRAWING ASSOCIATES LTD. CANNOT GUARANTEE THAT THE DRAWINGS ARE ACCURATE. CORNERSTONE DRAWING ASSOCIATES LTD. ACCEPT NO LIABILITY FOR ANY RELIANCE PLACED ON, OR USE MADE OF, THIS PLAN BY ANYONE FOR PURPOSES OTHER THAN THOSE STATED IN THE DRAWING STATUS BELOW.

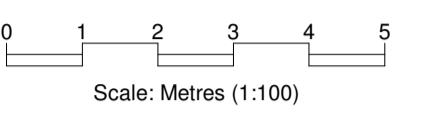


Scale: Metres (1:100)

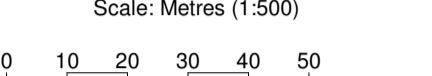


Scale: Metres (1:500)




Scale: Metres (1:250)

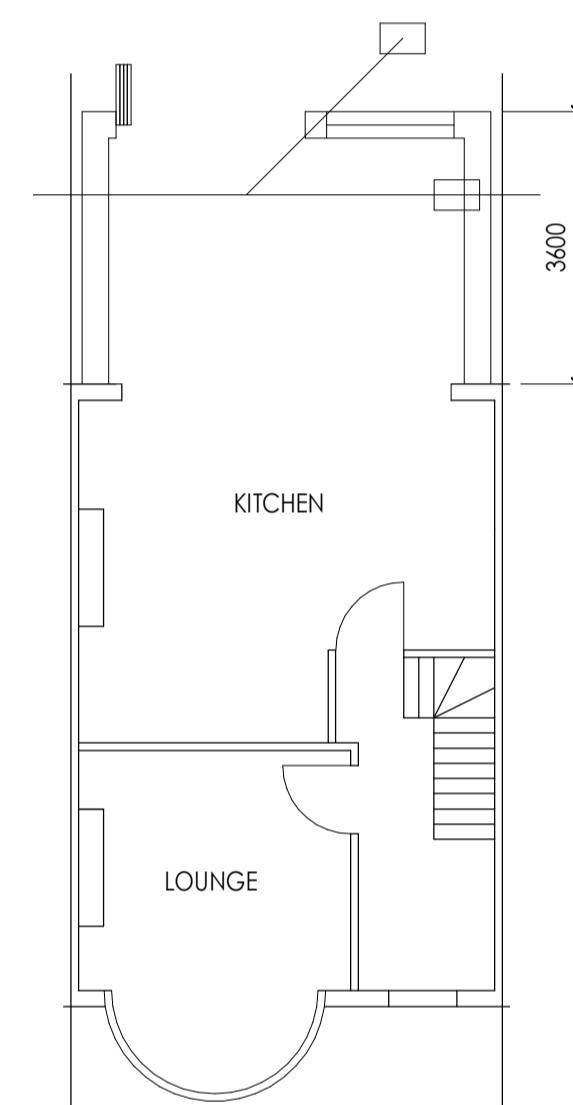


Ground Floor - Proposed (1:100)

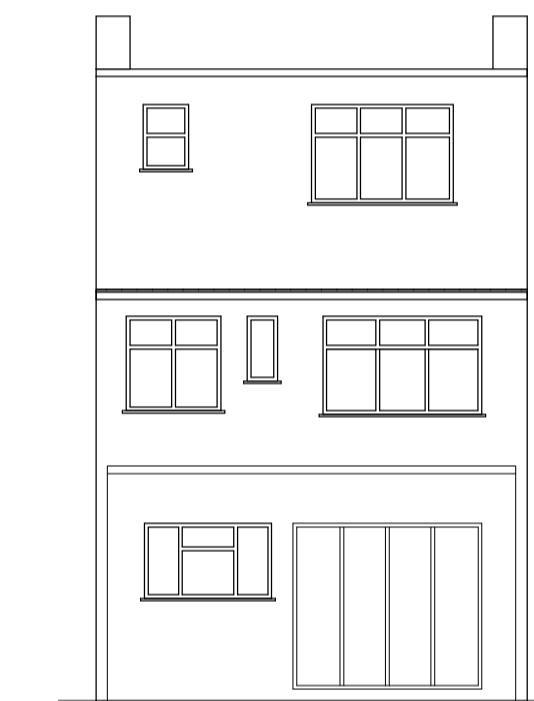

Rear Elevation - Proposed (1:100)

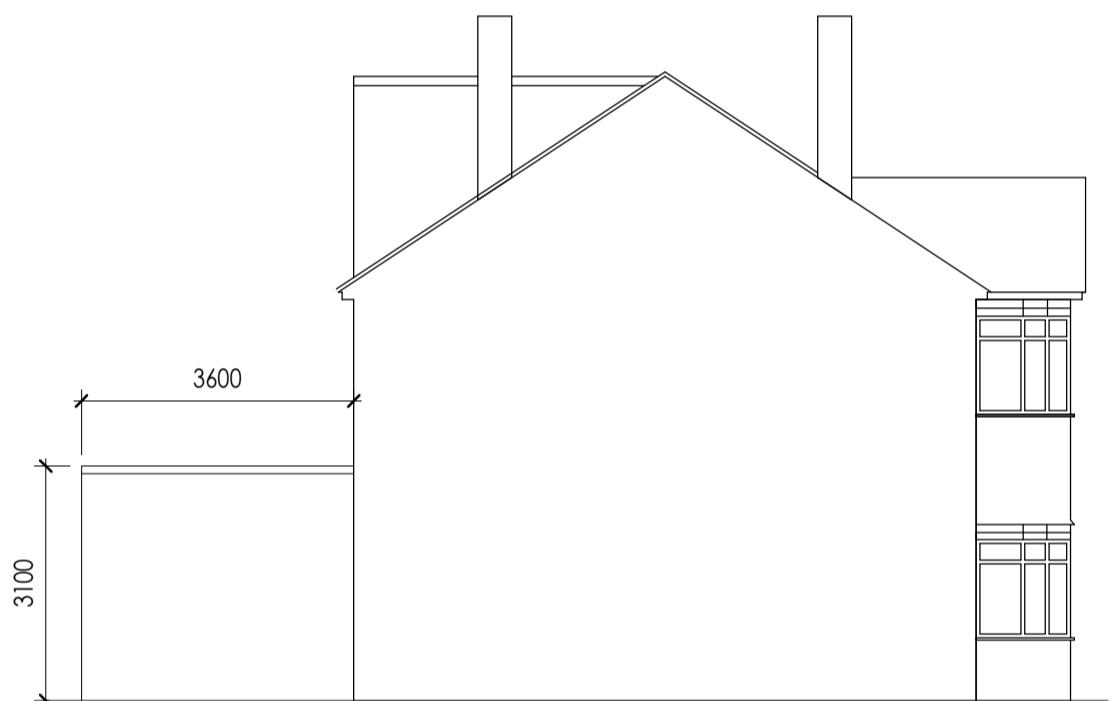


LHS Elevation - Proposed (1:100)

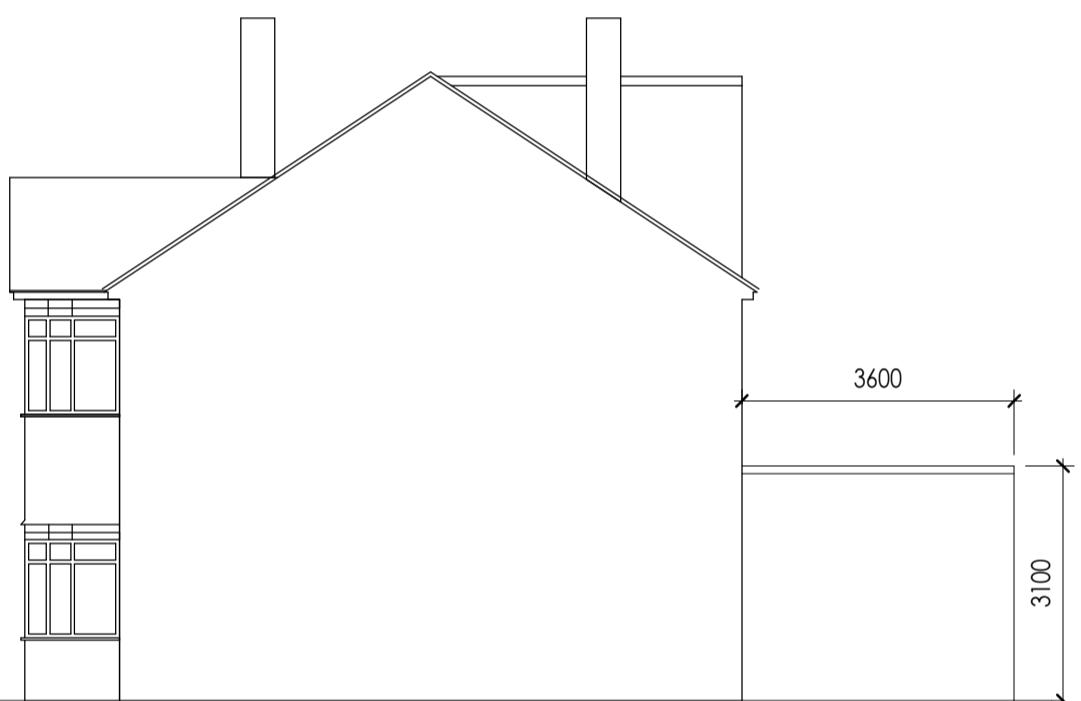

RHS Elevation - Proposed (1:100)



Block Plan (1:500)

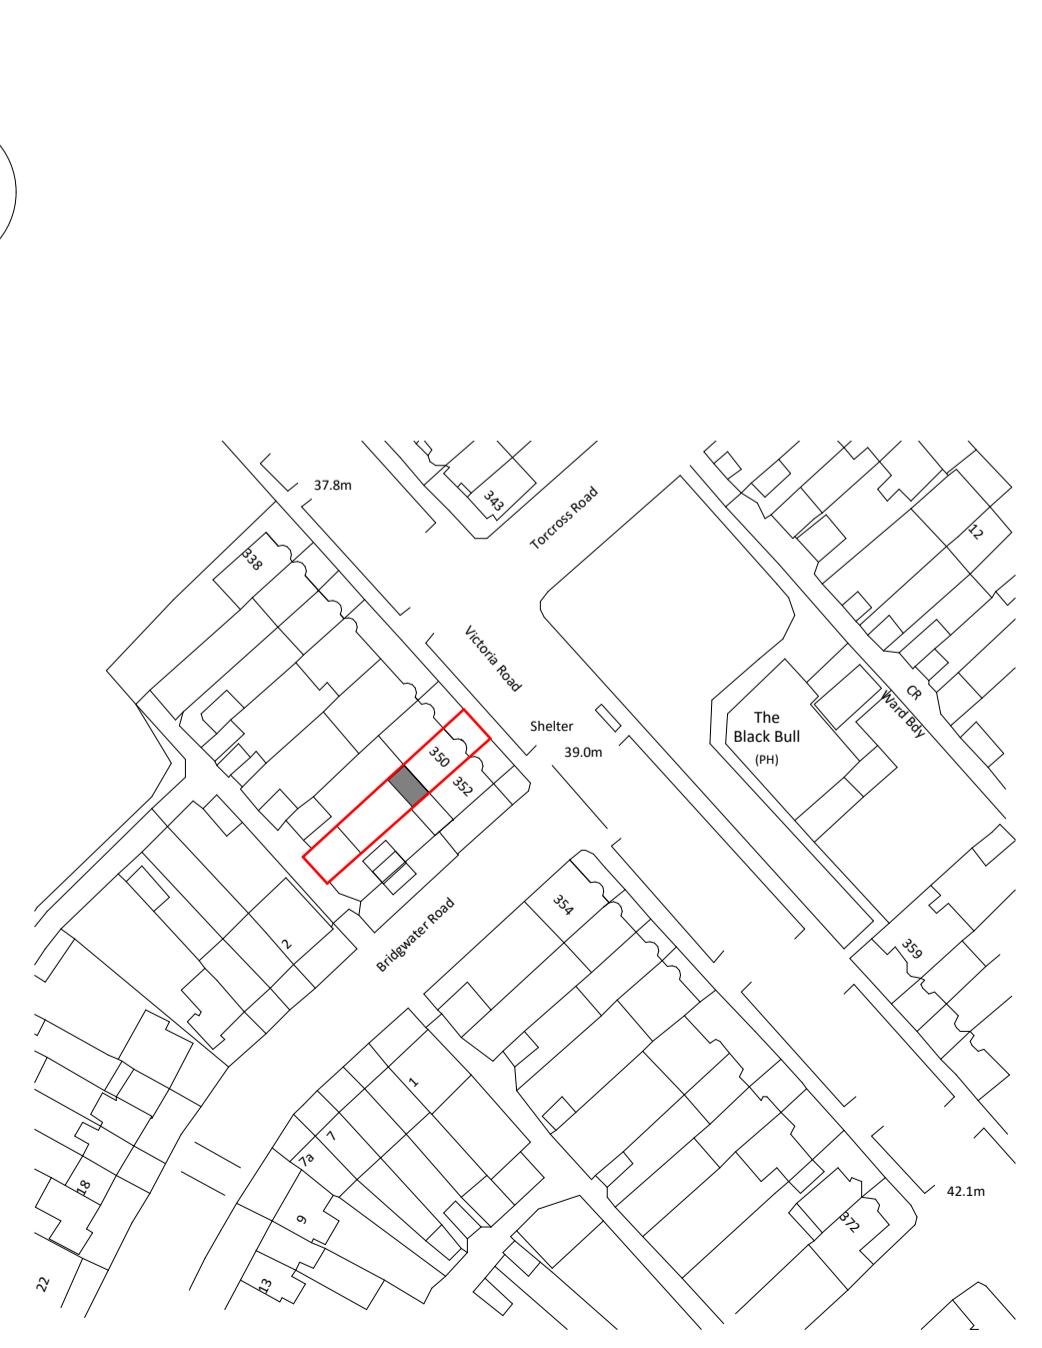

Site Plan (1:1250)

REV	DESCRIPTION	BY	DATE
STATUS: Issued For Planning			
 CORNERSTONE DRAWING ASSOCIATES LTD. 0780867855 rahmanz@yahoo.co.uk www.cornerstonedrawings.co.uk			
CLIENT/ ADDRESS Alok Gupta 350 Victoria Rd, Ruislip HA4 0DR			
PROJECT Single Storey Rear Extension			
TITLE Existing and Proposed Layout and Elevations			
SCALE AT A1 As indicated		DATE July '22	DRAWN ZR
PROJECT NO 202235		DRAWING NO 202235-PL-100	CHECKED AG
		REVISION	