




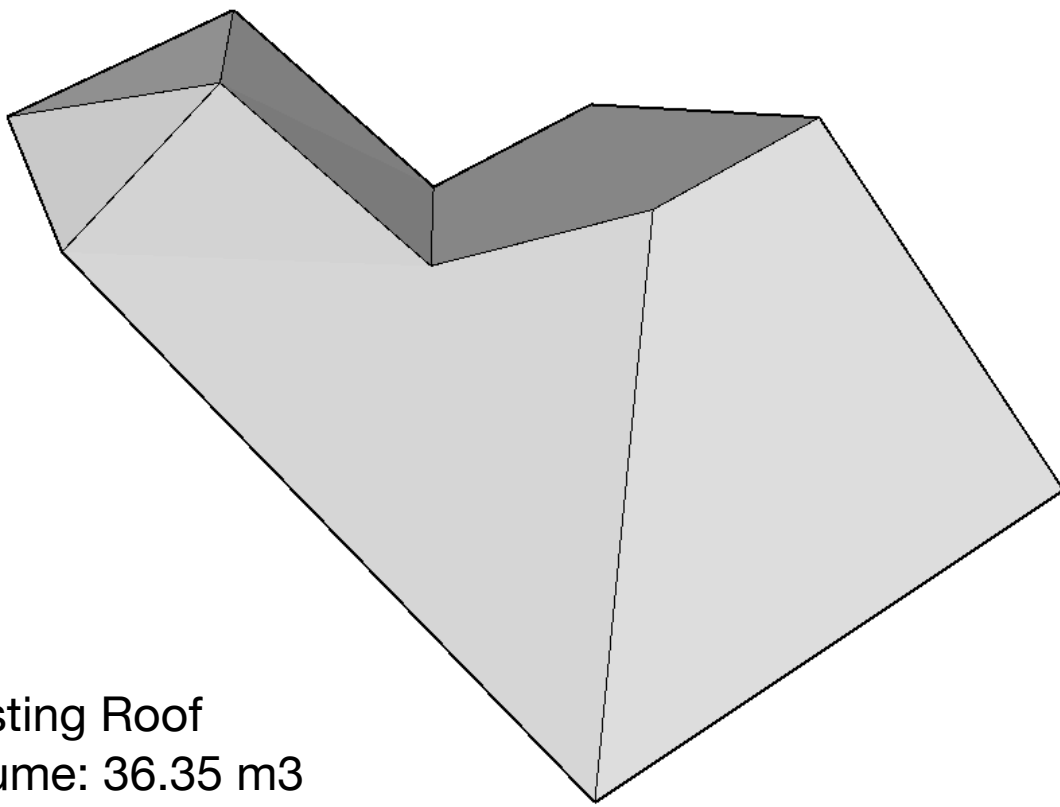


Existing Roof
Volume: 36.35 m3

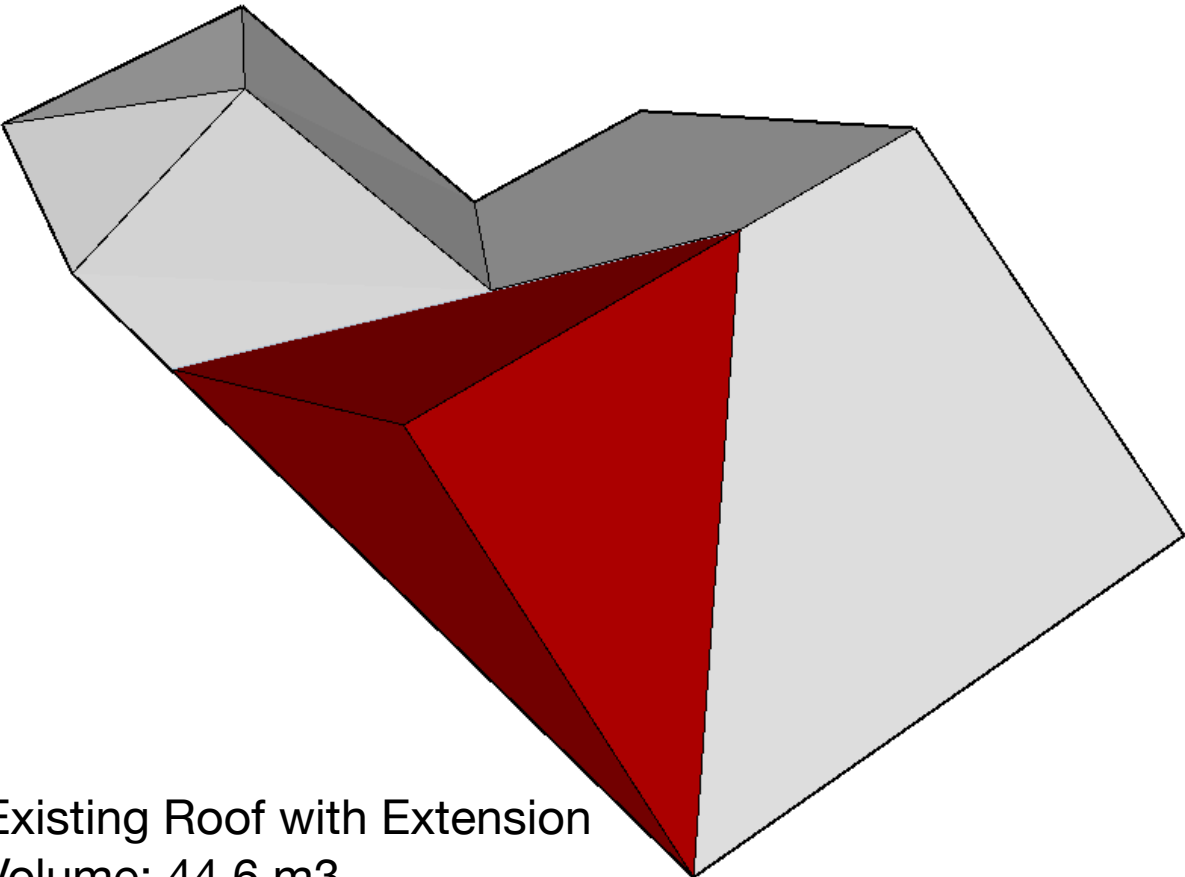


Existing Roof with Extension
Volume: 44.6 m3

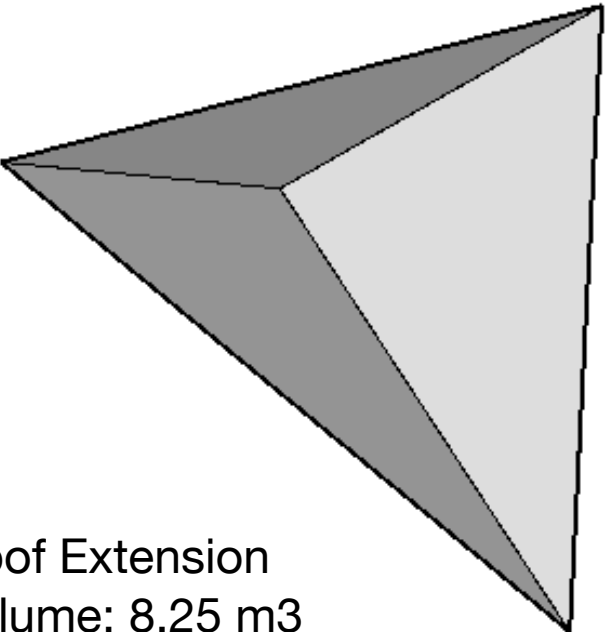

Roof Extension
Volume: 8.25 m3

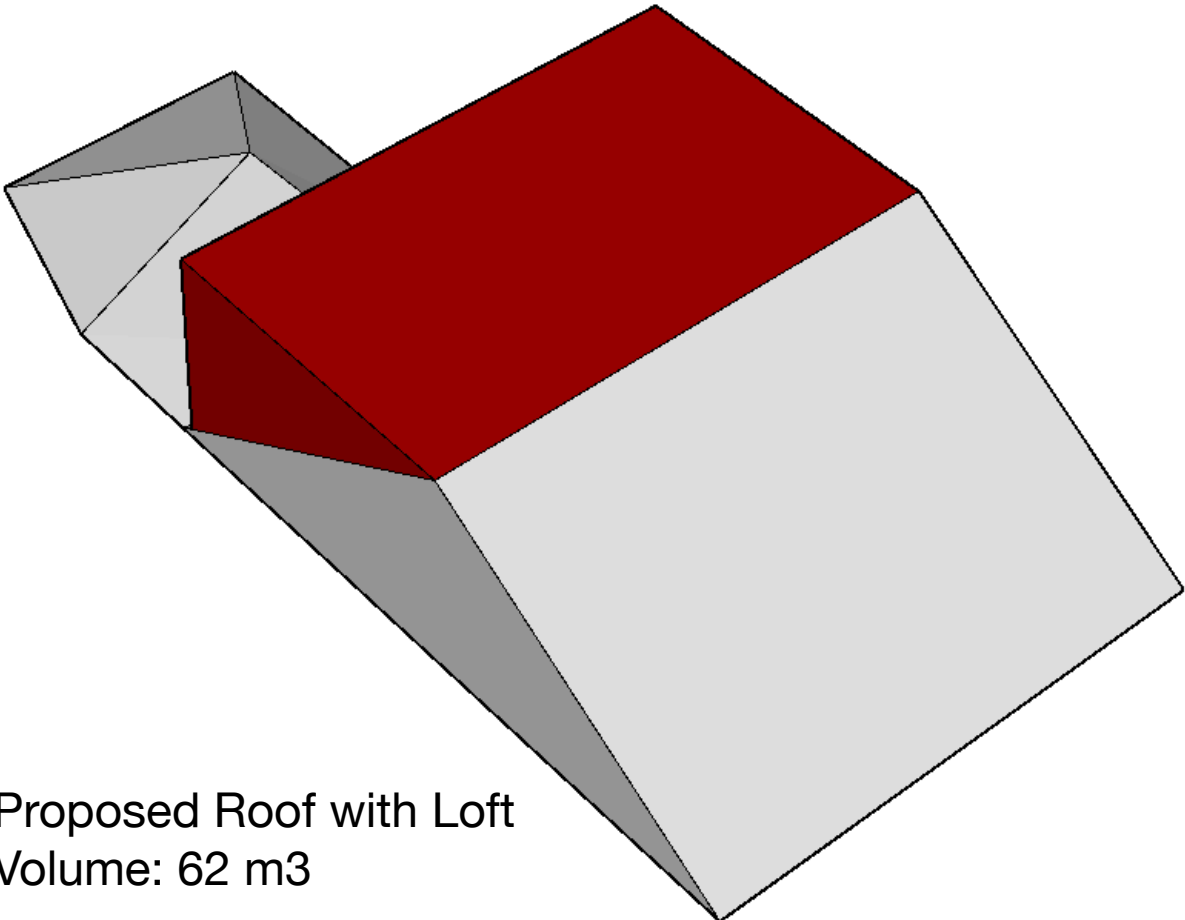

Proposed Roof with Loft
Volume: 62 m3

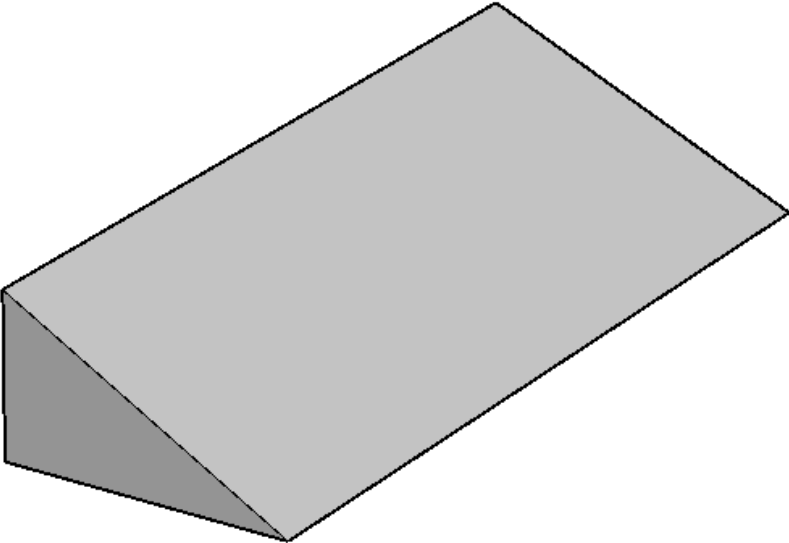

Loft (Rear)
Volume: 17.8 m3