


1 Ground Floor

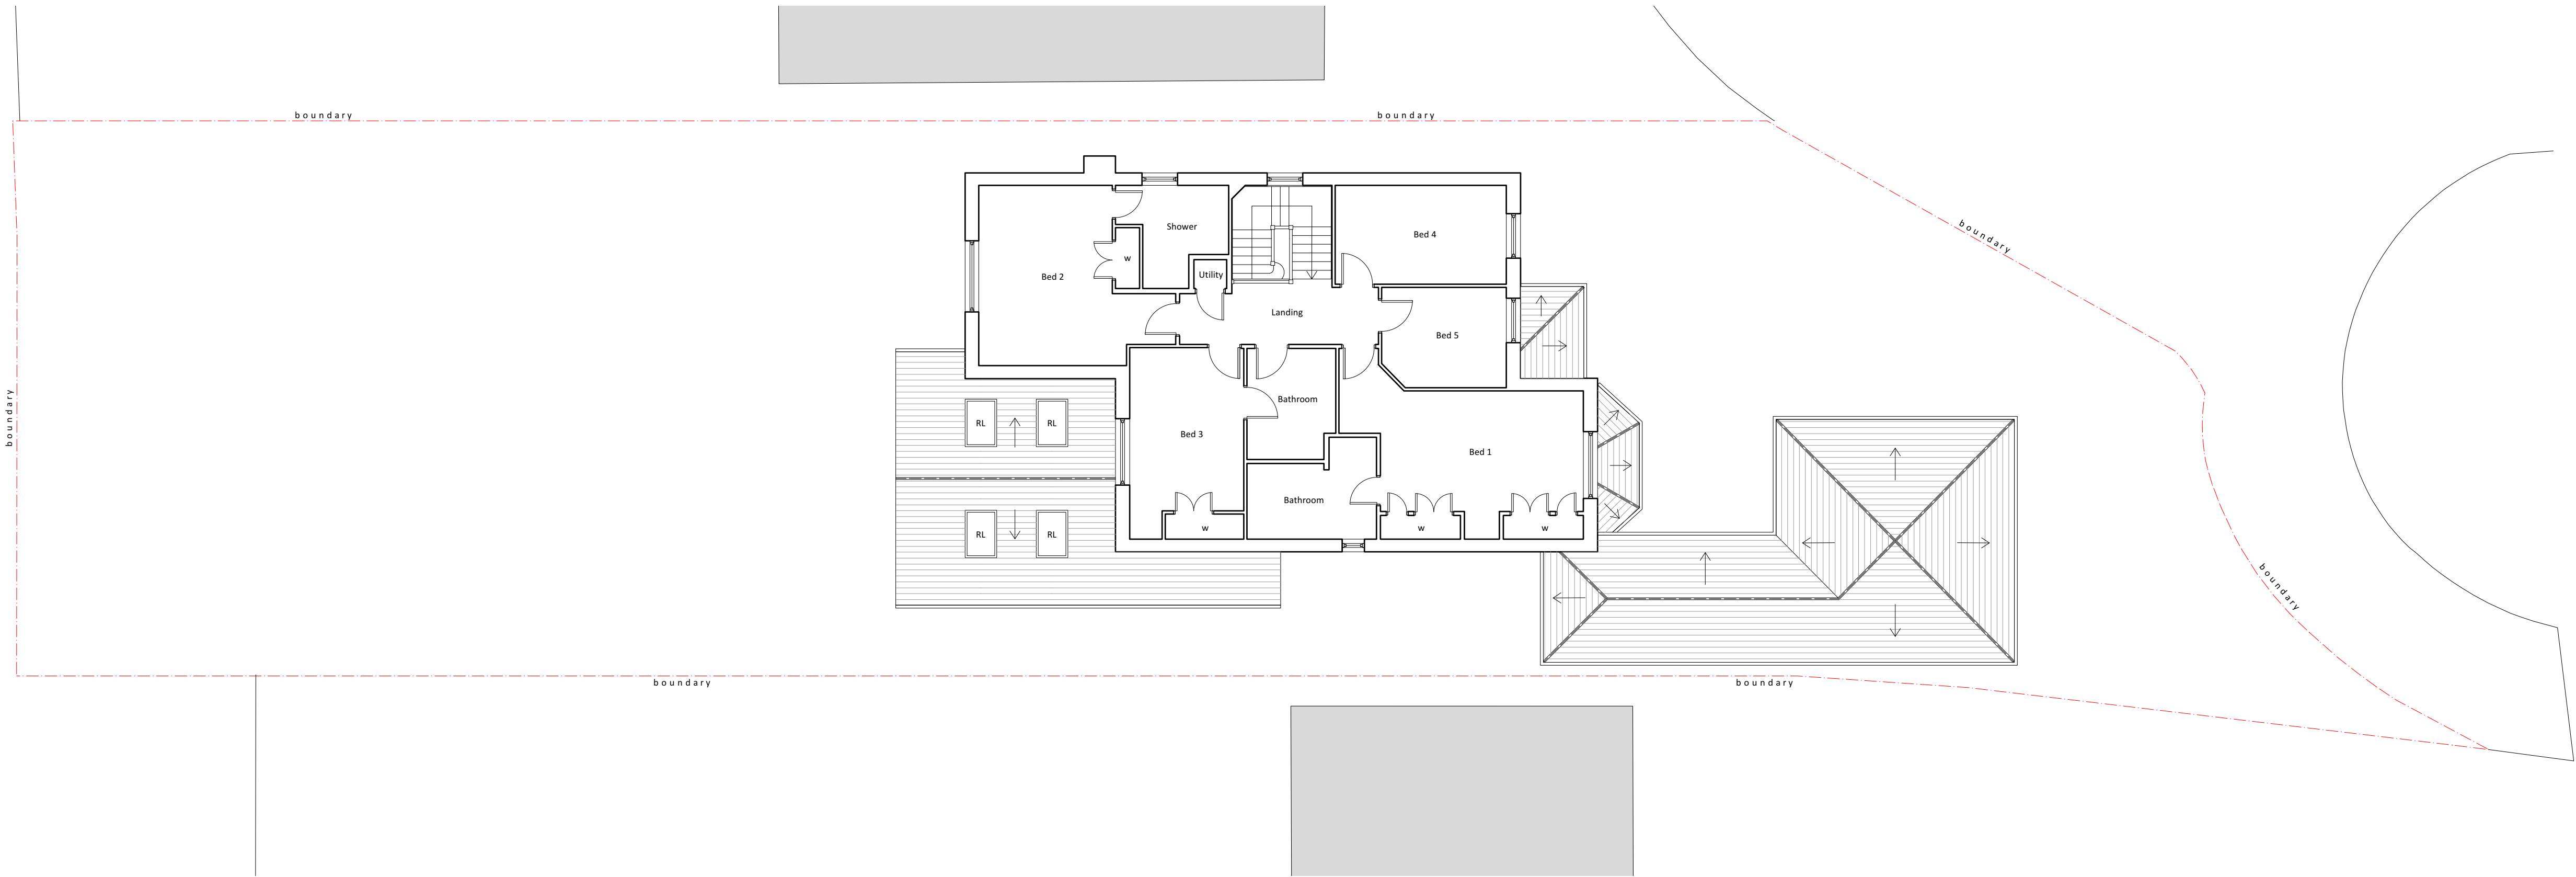

2 First Floor

ISSUE	DATE	REVISION
-------	------	----------

PROJECT
56 Highfield Drive Ickenham UB10 8AN

CLIENT
Mr Robin Foxall

DRAWING
EXIST. GROUND, FIRST FLOOR PLANS

STONES
ARCHITECTS

All rights described in chapter IV of the copyright designs & patents act 1988 have been asserted. This drawing must not be scaled; only figured dimensions should be used. Check and verify all dimensions on site prior to commencing any work. Any discrepancies should be reported to the Architects immediately.

PROJECT #	2024.045	DWG #	REV
DATE	24/09/2024		
SCALE	1:100		
DRAWN	S.W.	CHKD	J.C.

S02

