


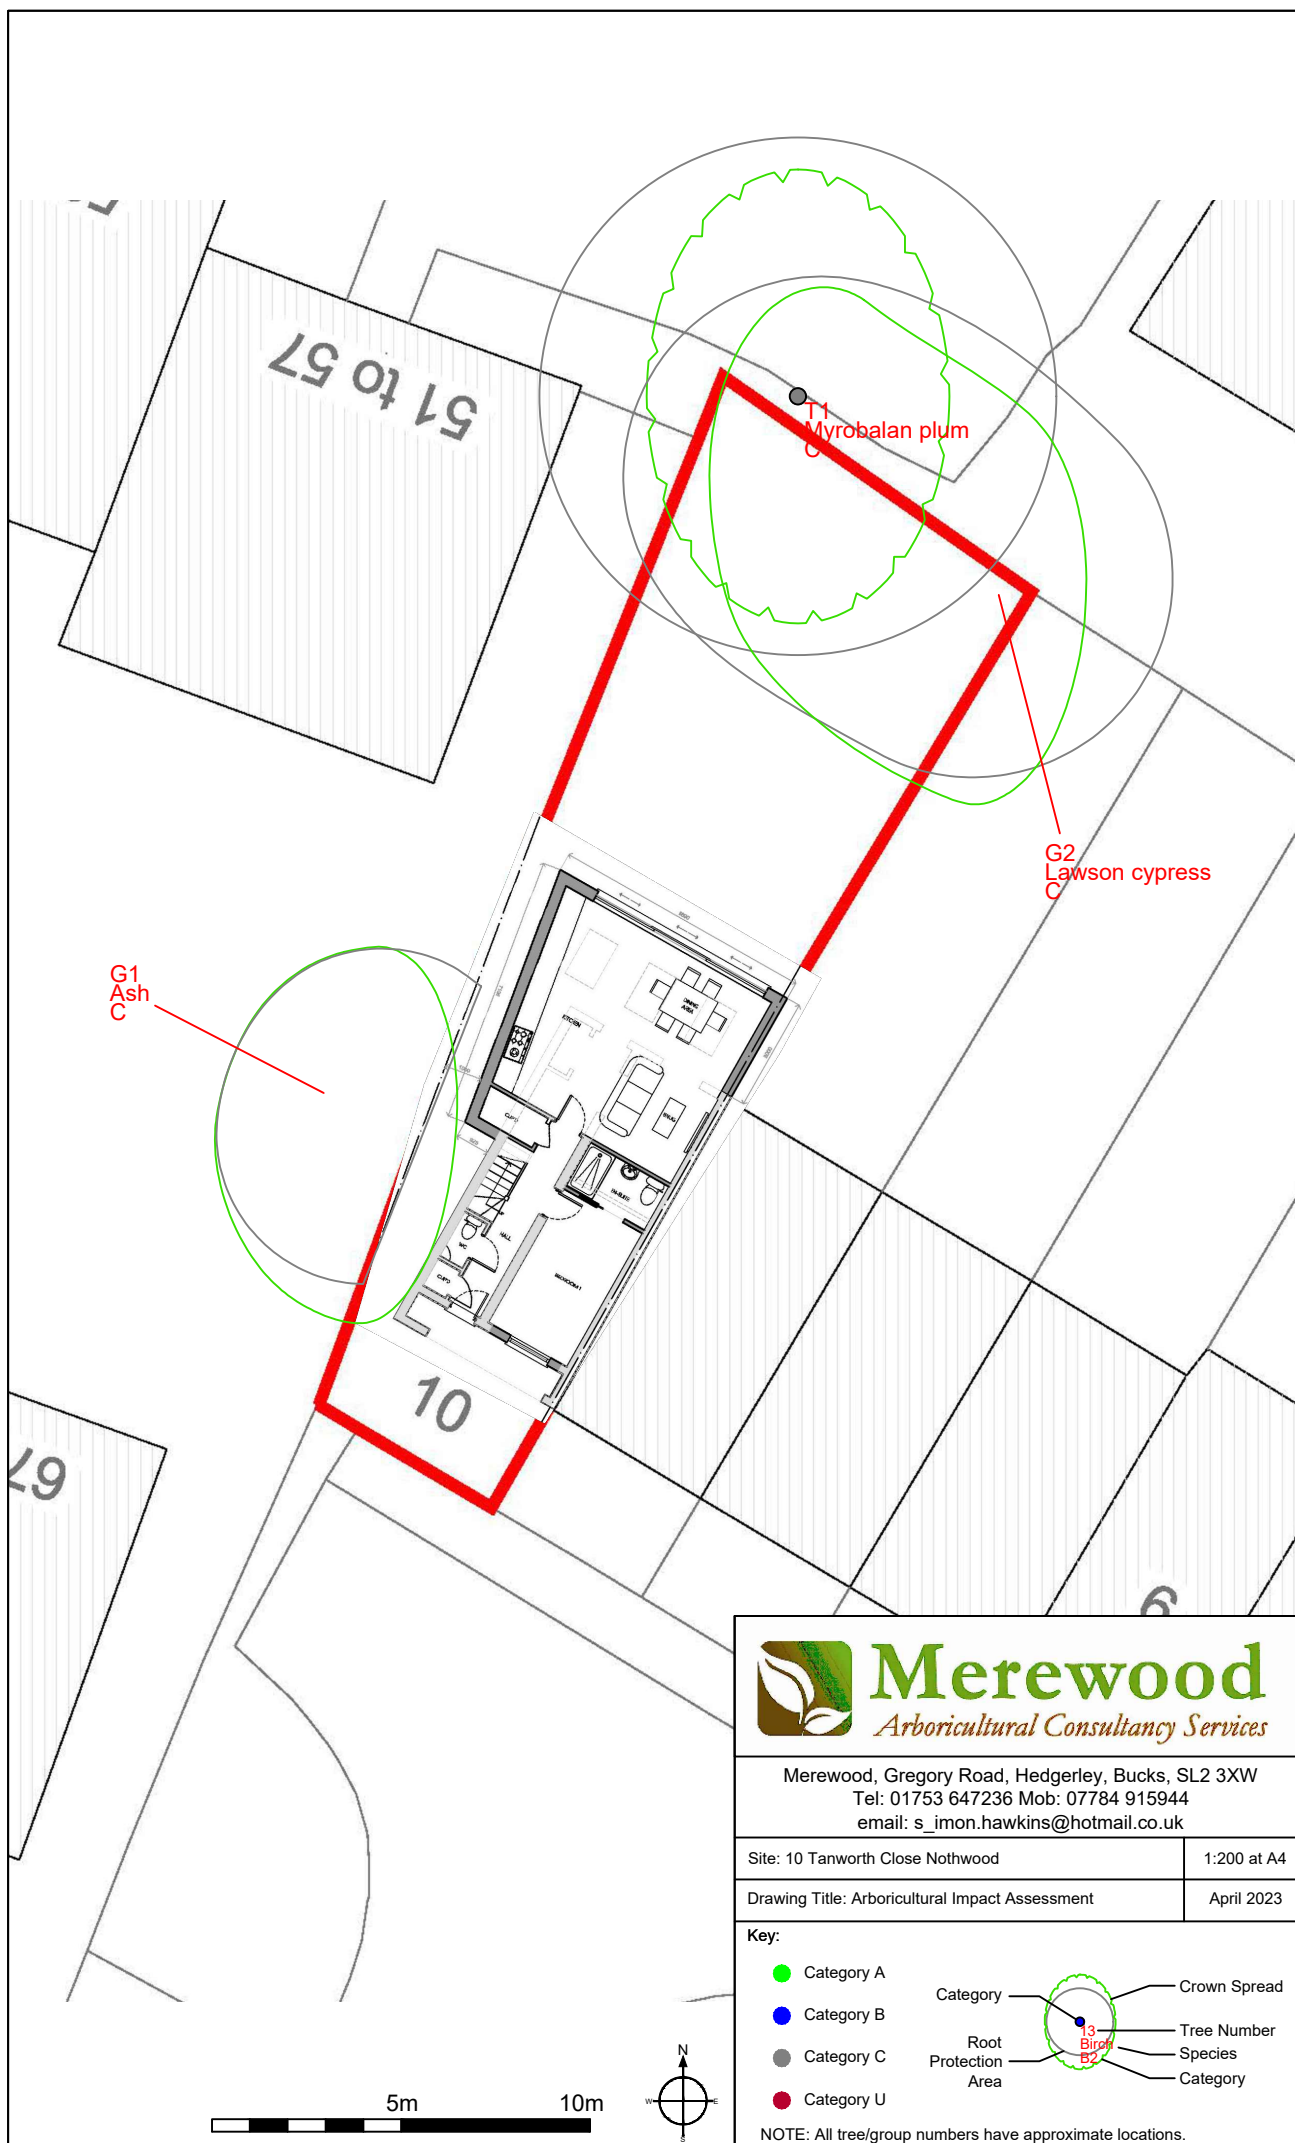

Merewood
Arboricultural Consultancy Services

Merewood, Gregory Road, Hedgerley, Bucks, SL2 3XW
Tel: 01753 647236 Mob: 07784 915944
email: s_imon.hawkins@hotmail.co.uk

Site: 10 Tanworth Close Nothwood

1:200 at A4

Drawing Title: Arboricultural Impact Assessment

April 2023


Key:

● Category A

● Category B

● Category C

● Category U

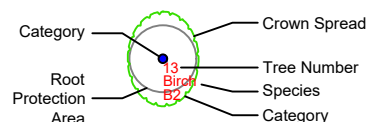

NOTE: All tree/group numbers have approximate locations.