

DRAWING NOTES

Dimensions
Written dimensions to be taken in preference to scaled dimensions. The Contractor is responsible for checking all dimensions.
Local Authority
All work is to be carried out to the requirements, and to the satisfaction of the Local Authority.
Discrepancies
Any discrepancy is to be referred to the architect immediately.

CONSTRUCTION (DESIGN AND MANAGEMENT)
The Contractor is responsible for the design, construction and assessment of risks.

REVISIONS			REV	DATE	DESCRIPTION	BY	CH


PROJECT TITLE
Cooks Garage, Forge Ln, Northwood
HA6 1BA, UK
DRAWING TITLE
PROPOSED FLOOR PLAN
OPTION 2
CLIENT

DRAWING No.	REV
105	
DATE	DRAWING STATUS
29/05/22	PLANNING
SCALE @ A2 - 1:100	




www.hexaform.co.uk
info@hexaform.co.uk
mobile: 07 566096968


HEXAFORM
DESIGN AND BUILD

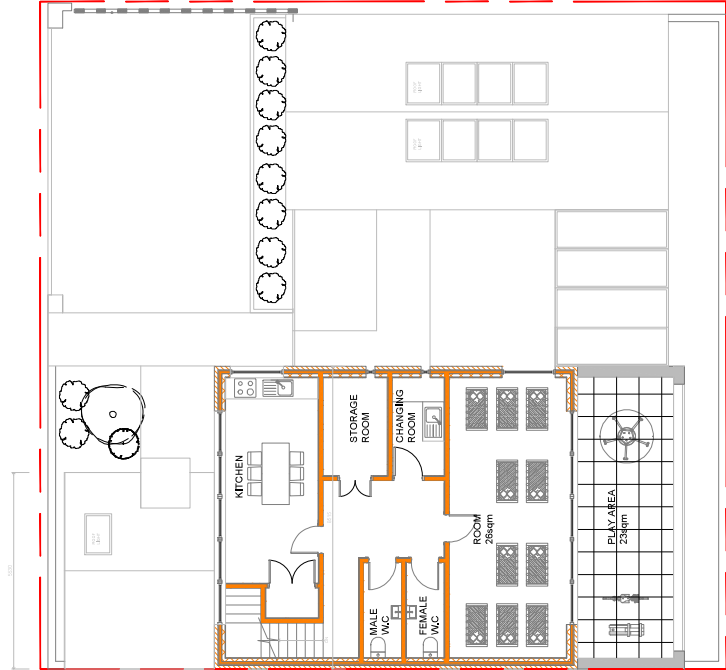

PROPOSED FLOOR PLAN - FIRST FLOOR

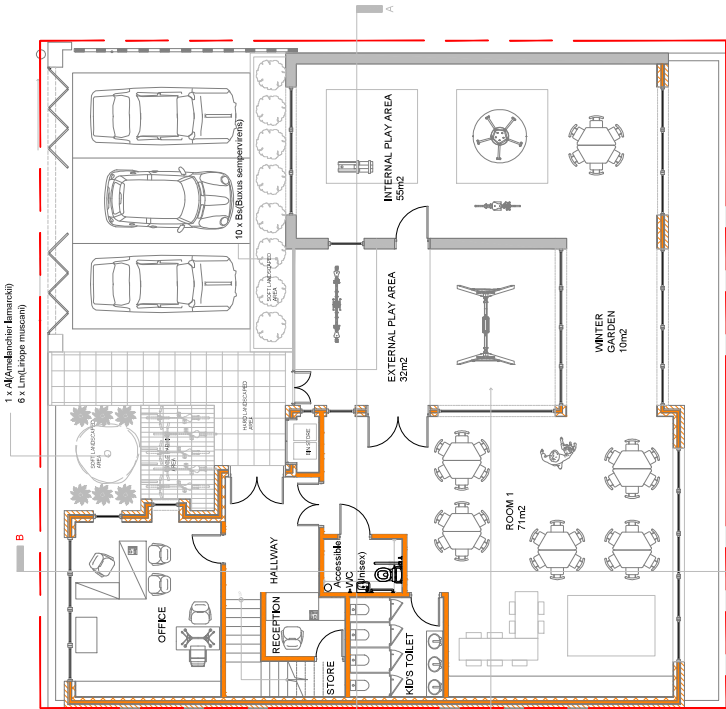

PROPOSED FLOOR PLAN - GROUND FLOOR

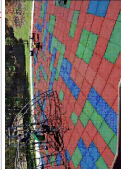

Playground flooring UK
This is a high quality, durable, and safe playground flooring system. It is made of interlocking tiles that are resistant to extreme weather conditions as well as high impacts. The tiles are also resistant to fire and are available in a variety of colors and patterns.