

LEGEND:

CONSTRUCTION NOTES:

REV	DESCRIPTION	DATE
-----	-------------	------

-	-	-
-	-	-
-	-	-
-	-	-
-	-	-

PROJECT	10 GILBEY CLOSE, ICKENHAM MIDDX. UB10 8TD
---------	--


TITLE	EXISTING FLOORS DEMOLITION PLANS
-------	-------------------------------------

CLIENT	Mr. P. Toma
--------	-------------

SCALE	DATE
1 50	14 11 22

DWG. NO.	REVISION
1373 A1 DM01	-

REN	3 HAVATON ROAD, LONDON E15 3JF 0203 464 671 info@ren.co.uk www.ren.co.uk
-----	--

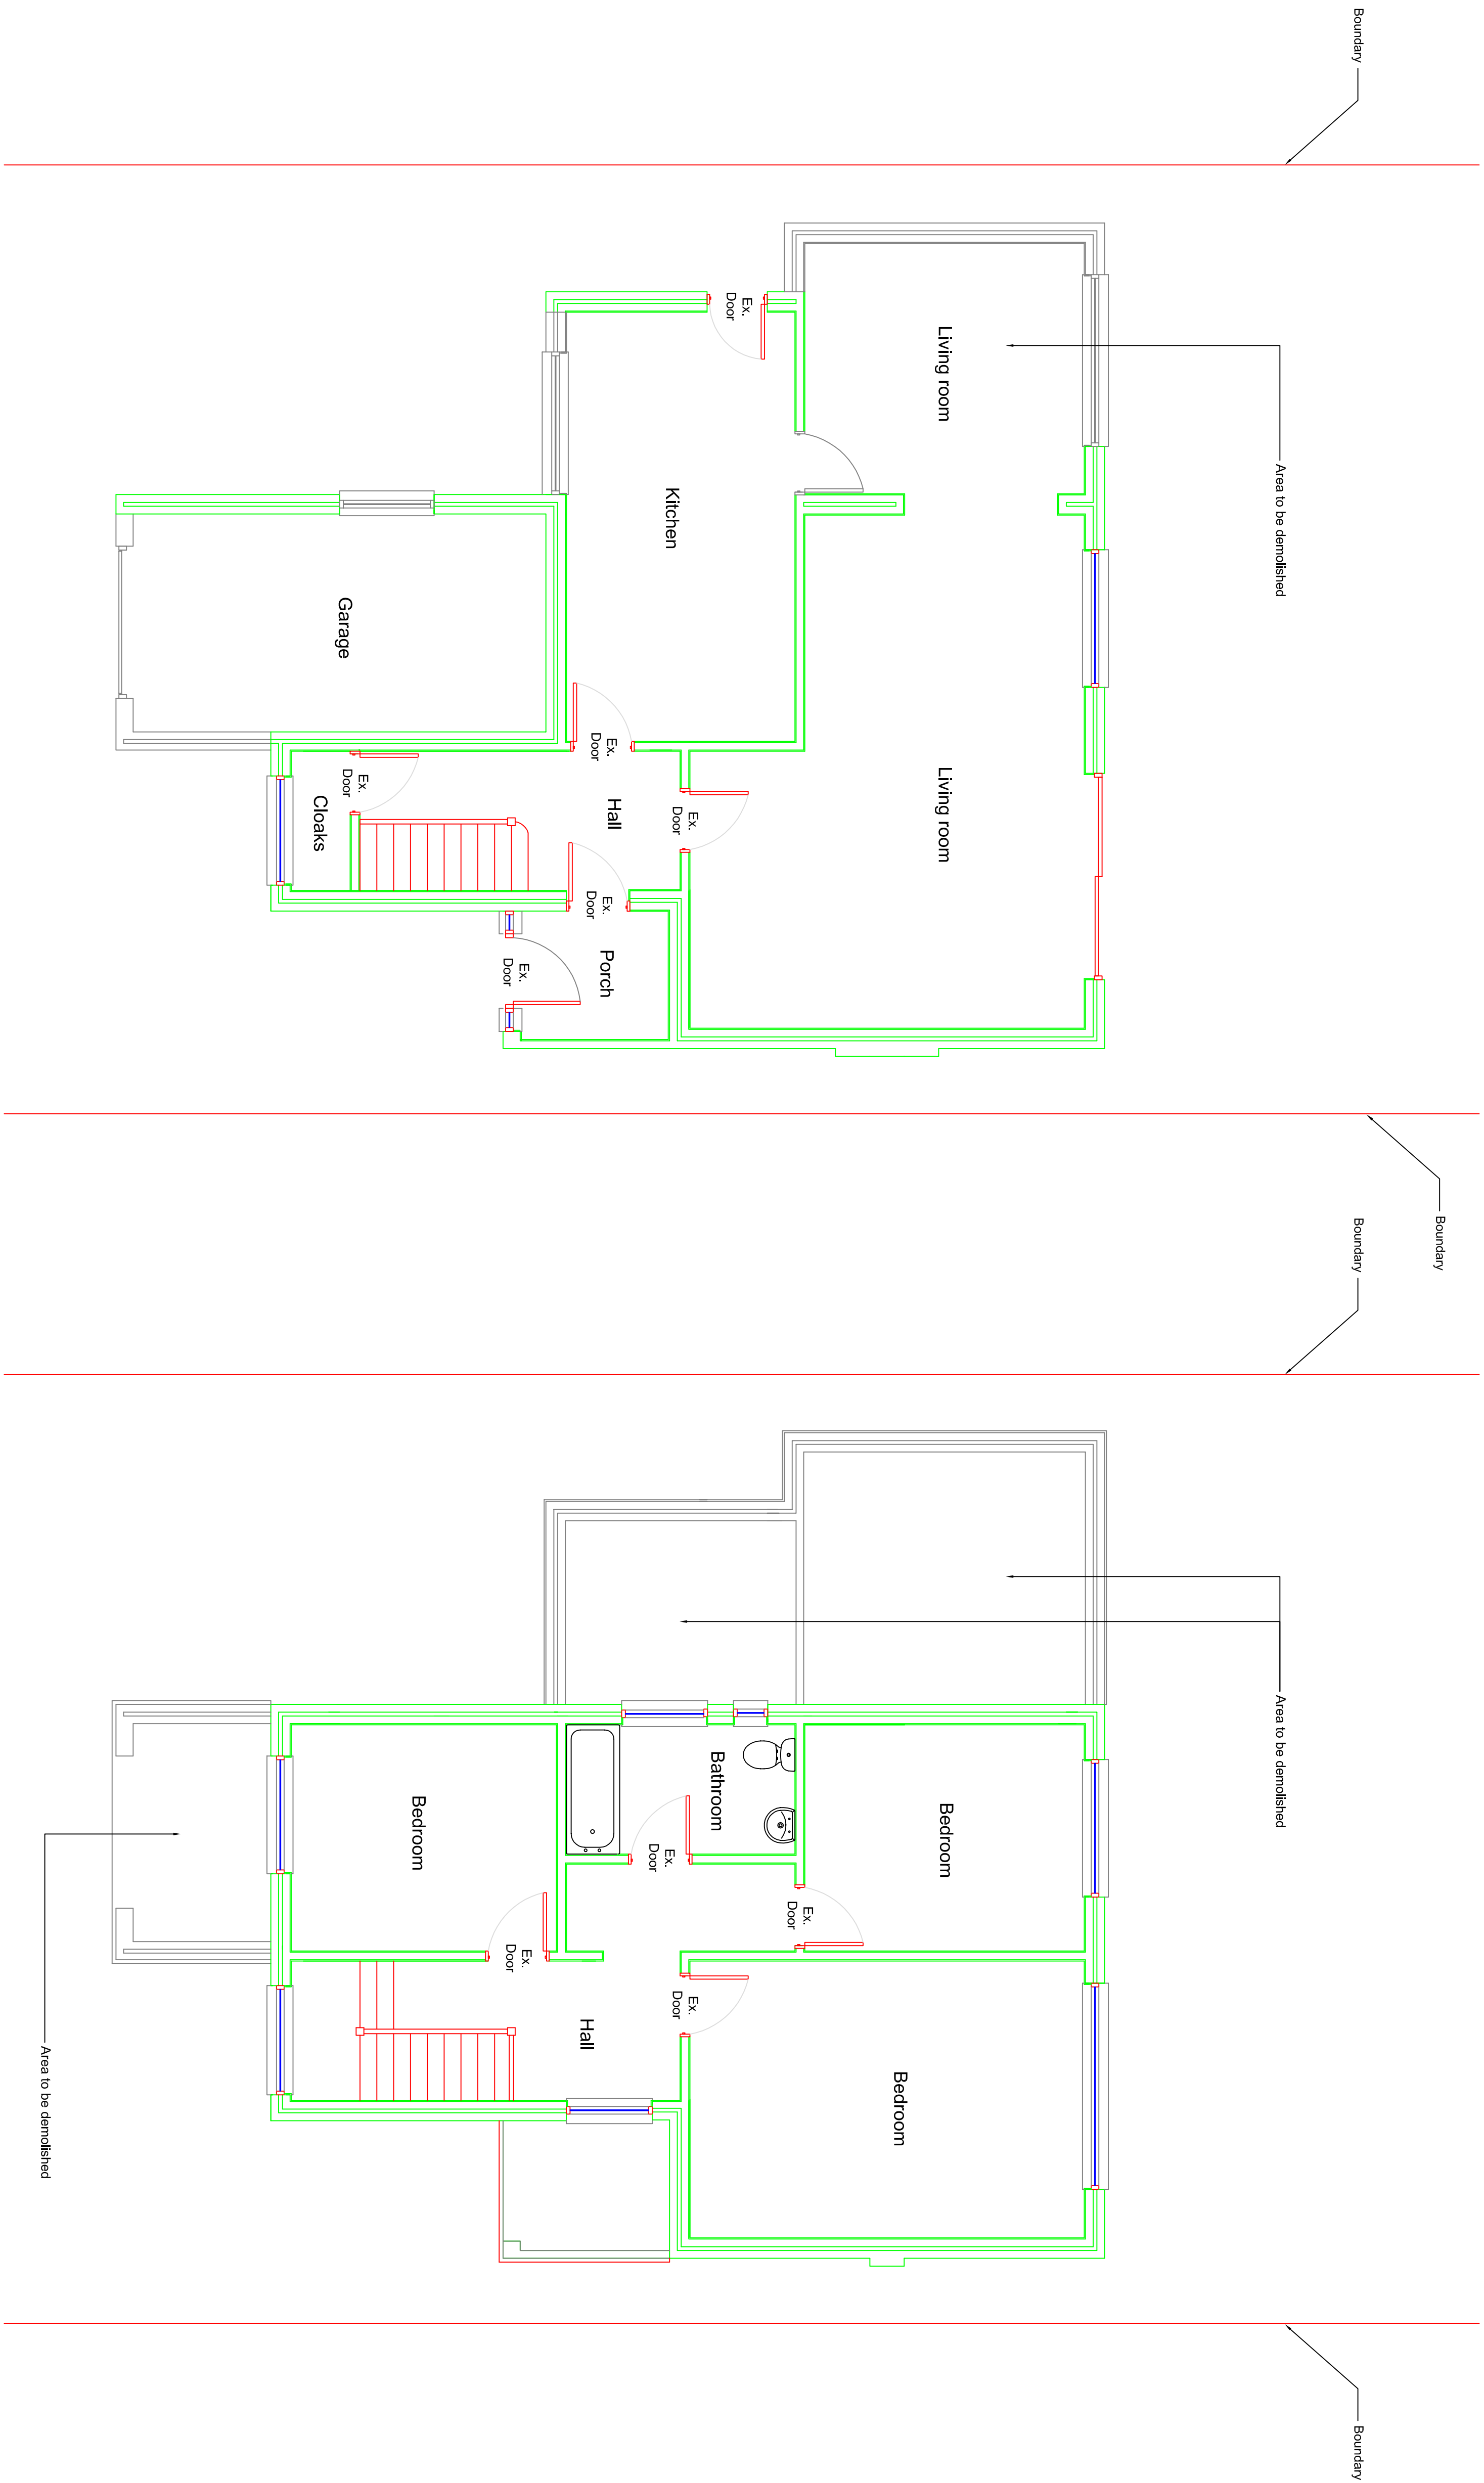

PROPOSED GROUND FLOOR DEMOLITION PLAN
1:50

PROPOSED FIRST FLOOR DEMOLITION PLAN
1:50

