

LEGEND:

CONSTRUCTION NOTES:

REV	DESCRIPTION	DATE
-	-	-


PROJECT	10 GILBEY CLOSE, ICKENHAM MIDDX. UB10 8TD
---------	---

TITLE	EXISTING FLOORS DEMOLITION PLANS
-------	----------------------------------

CLIENT	Mr. P. Toma
--------	-------------

SCALE	1 50 11 12 23
-------	---------------

DWG. NO.	1480 A1 DM01	REVISION	-
----------	--------------	----------	---

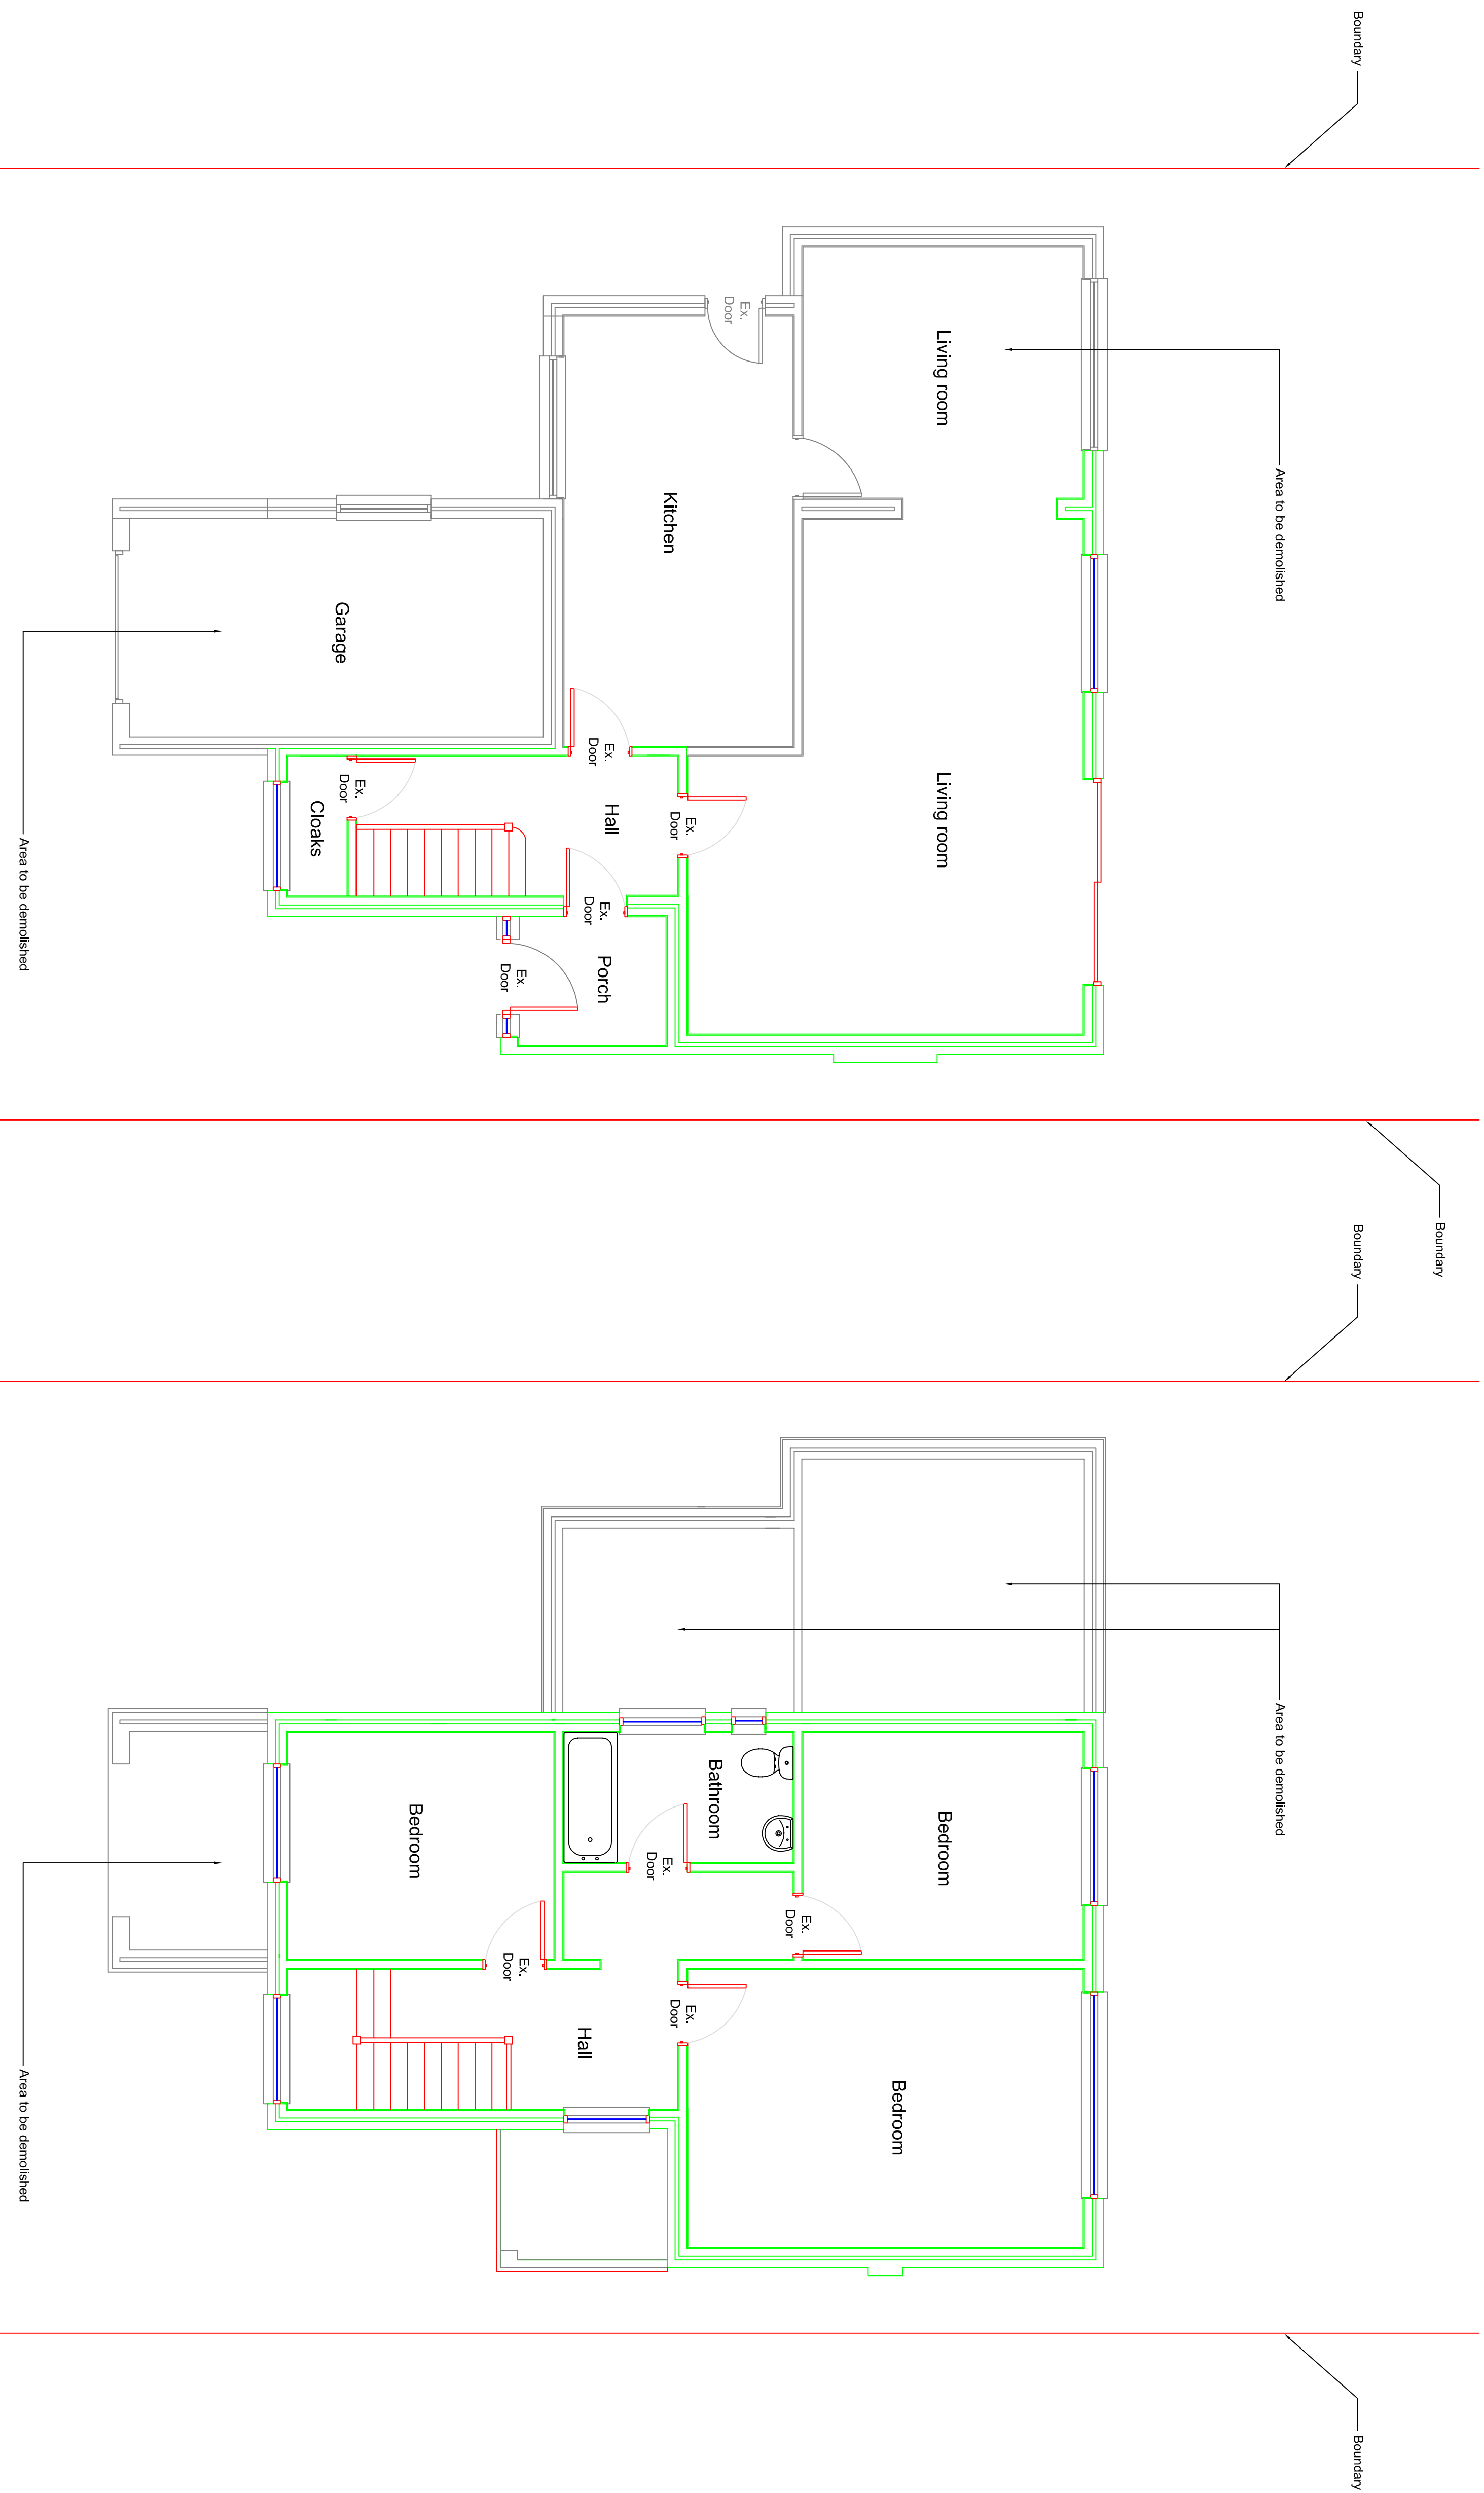

PROPOSED GROUND FLOOR DEMOLITION PLAN
1:50

PROPOSED FIRST FLOOR DEMOLITION PLAN
1:50

