



LEGEND:

CONSTRUCTION NOTES:

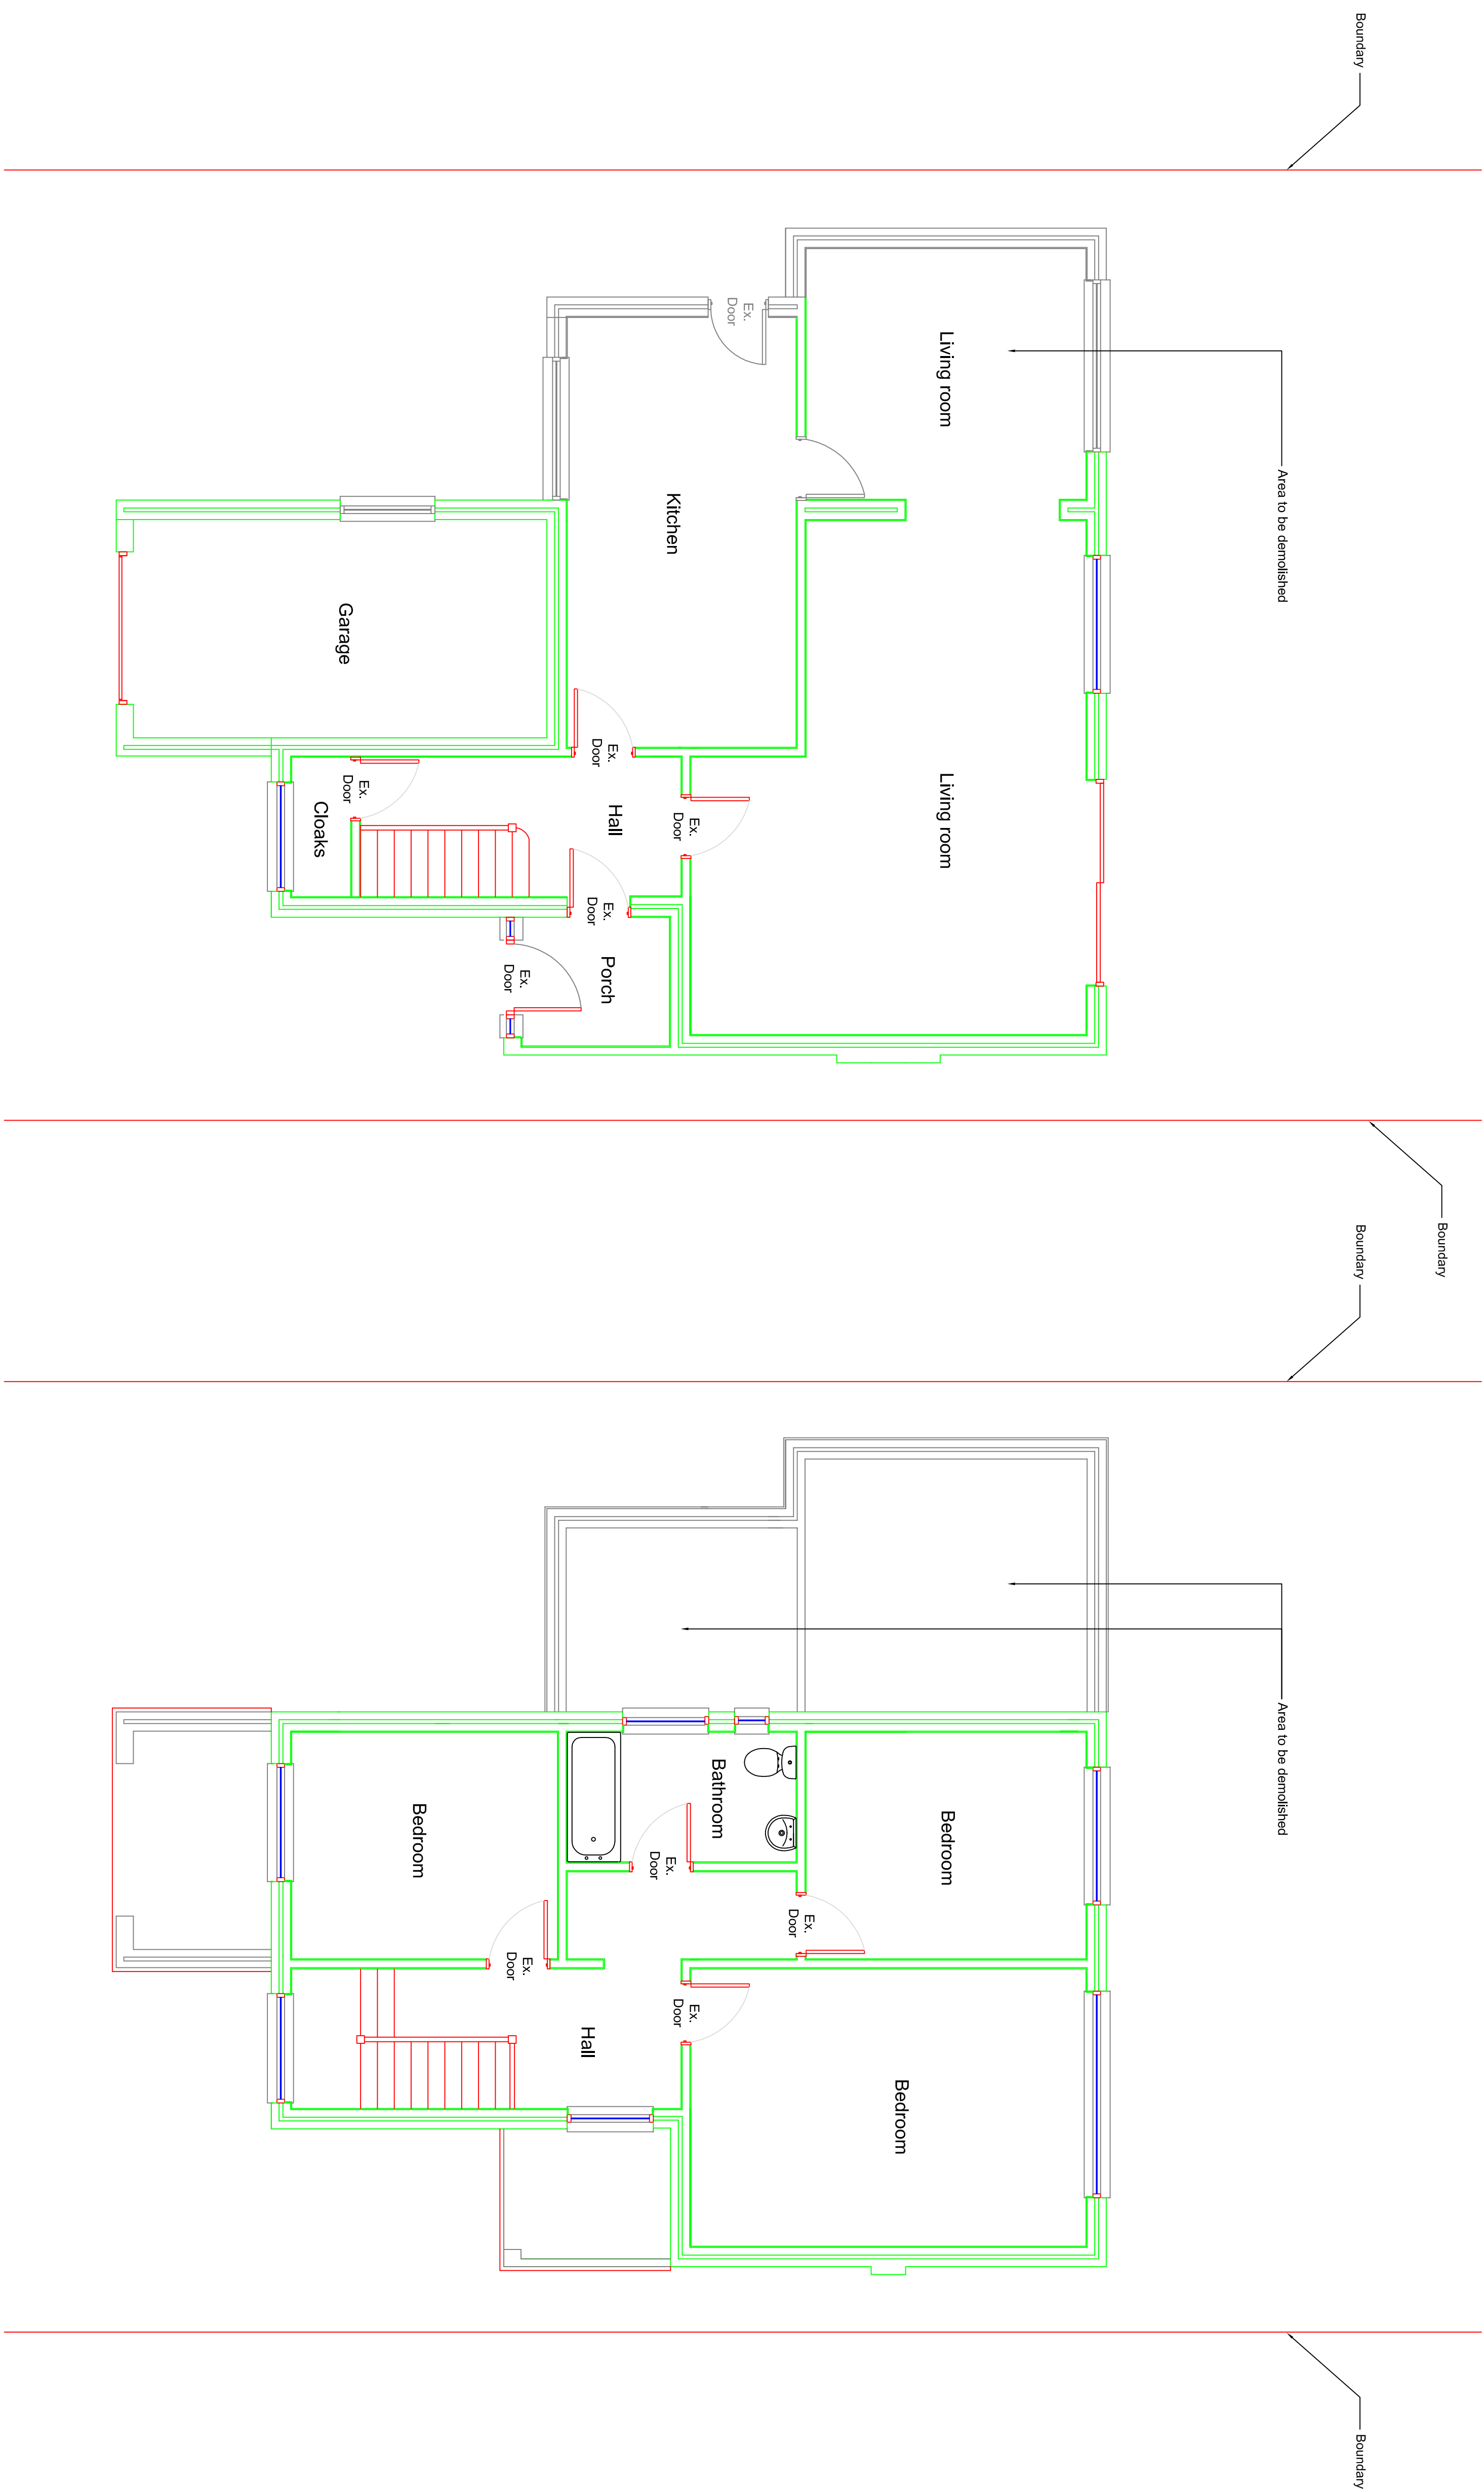

PROPOSED GROUND FLOOR DEMOLITION PLAN

PROPOSED FIRST FLOOR DEMOLITION PLAN

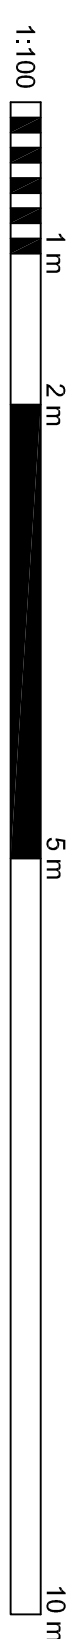

rev desc date
- - -
- - -
- - -
- - -
- - -
-

project

10 GILBEY CLOSE,
ICKENHAM MIDDX., UB10 9TD

title

EXISTING FLOORS
DEMOLITION PLANS

client

Mr. P. Toma

scale	date		
1	50	20	03
1373	A1	DMO1	-
dwg no.			revision

BHAMILTON ROAD L 01865 461 066
COLLEVILLE T 01865 464 471
DESIGN & PROJECT MGMT LTD
URS SAJ e studio@psd.com