




Proposed Side Elevation 01 @1:100

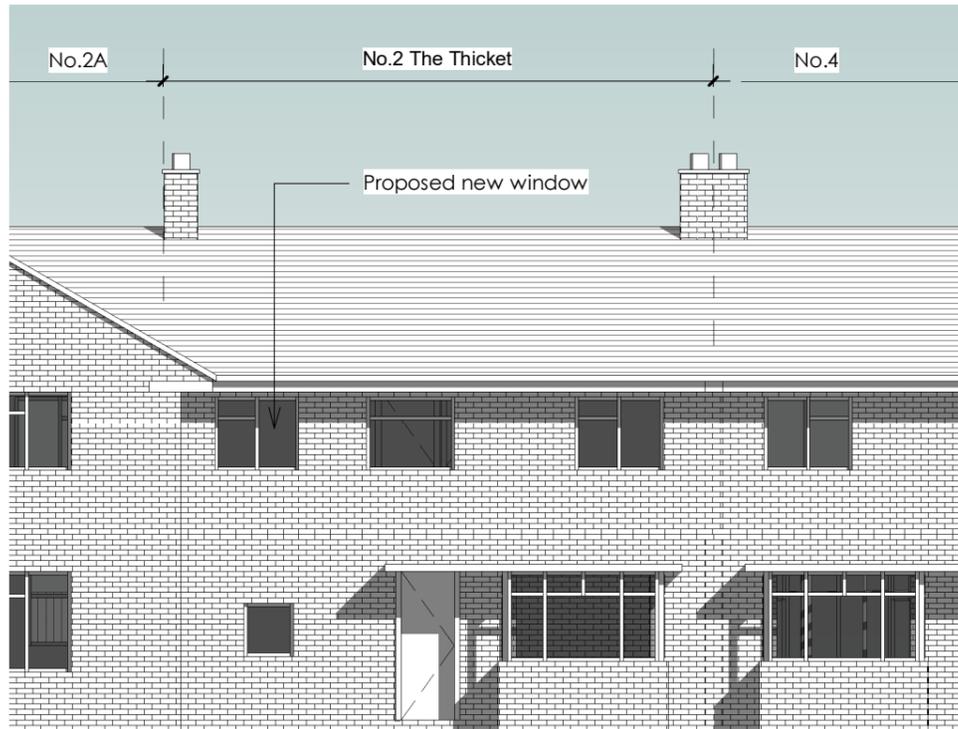

Proposed Front Elevation @1:100

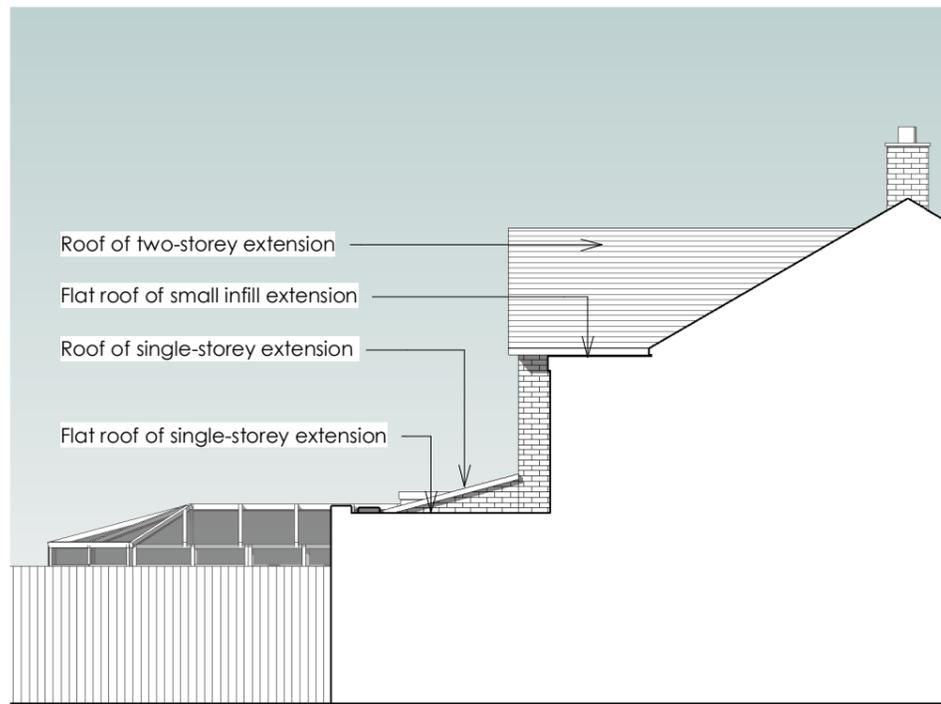

Proposed Side Elevation 02 @1:100

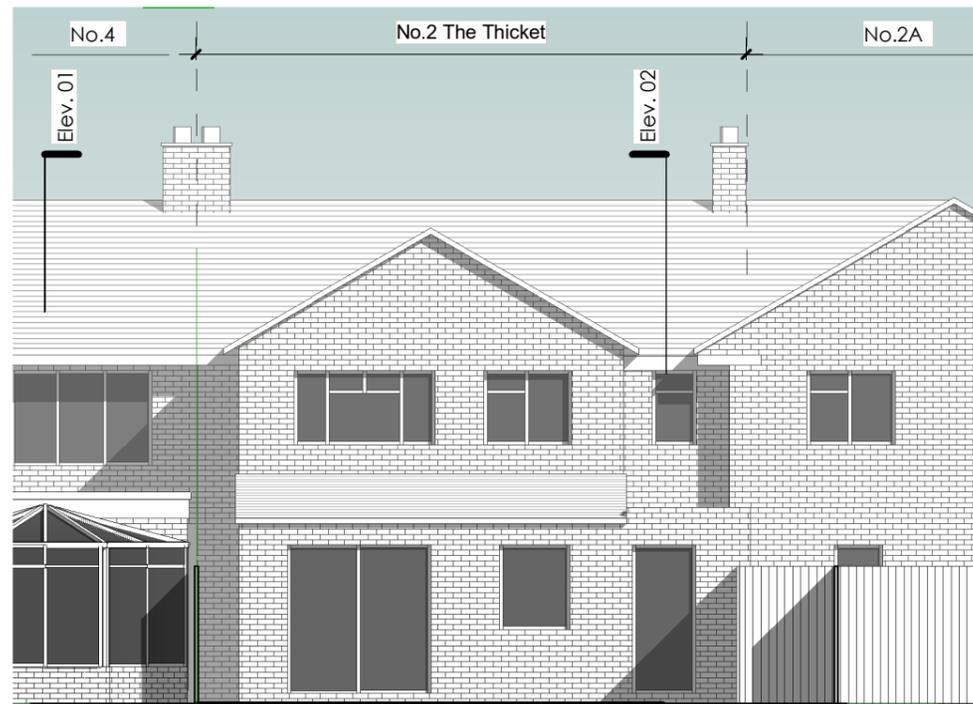

Proposed Rear Elevation @1:100

PROPOSED EXTERNAL MATERIALS

Walls
Facing brick to closely match existing

Pitched Roofs
Roofiles to closely match colour of existing

Flat Roof
EPDM membrane; colour to be grey

Doors & Windows
uPVC Double glazed units; frame colour to match existing

Rainwater Goods
Gutters & Downpipes - uPVC units; colour to match existing.



Scale Bar (metres)

A		Depth of proposed single-storey extension reduced to 4.6m to suit LPA comments	CL 11.02.26
No			Prep
Amendments			
LCA Architecture & Planning			
Email: lx.chowdhury@gmail.com			
Tel: 07563 952231			
Project			
2 The Thicket Yiewsley UB7 8AS			
Title			
Proposed Elevations			
Job No.	2544	Drawing No.	PL09_Rev.A
Amendment:		Scale @A3:	as shown
Status	PLANNING SUBMISSION		
Auth.	CL	Date.	Nov. 2025