

CONCRETE TILES AS REQUIRED BY
PINSHE'S SCHEDULE ON TREATED
S/W BATTENS TO APPROPRIATE
GAUGE ON UNWEARABLE ROOFING
FELT ON GANAKAL ROOF TRUSSES
AT MAX. 480mm CENTRES TO TRUSS
MANUFACTURERS DETAILS

CONTRASTING BRICKWORK SOLDIER
COURSE OVER DOOR HEAD

FOR RWP POSITIONS
REFER TO DRAINAGE
LAYOUT

BOTTOM CHORD OF TRUSSES TO
HAVE LATERAL RESTRAINT STRAPS
@ CEILING LEVEL ONLY. STRAPS TO
BE min 30x50mm CROSS SECTION GALV.
STEEL. SOLID STRUTTING OVER OR
UNDER AS SITUATION INDICATES.
MAX. 1.2m CENTRES

DPC MIN. 150mm ABOVE
ADJACENT GROUND LEVEL

BIN STORE DOORS TO BE A PAIR OF
TREATED S/W F. & E. VERTICAL
PLANK DOORS TO SUIT 1696x2100mm
OPENING WITH 10x10mm REBATED
FRAMES TO HEAD AND JAMBES

215x65mm AIRBRICK

VENTED SOFFIT

215x65mm AIRBRICKS
1 COURSE ABOVE DPC

DPC AT MIN. 150mm ABOVE
ADJACENT GROUND LEVEL

FOUNDATIONS IN ACCORDANCE
WITH THE STRUCTURAL ENGINEERS
DESIGN & DETAIL


FLOORSLAB TO FALL
TOWARDS DOORWAY AT
MINIMUM 1 IN 80 FALL

FRONT ELEVATION


REAR ELEVATION

SIDE ELEVATION


SECTION A-A

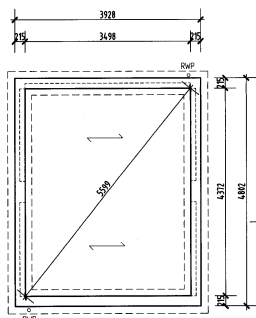

FOUNDATION PLAN

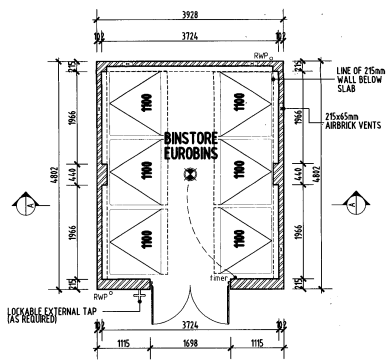

PLAN

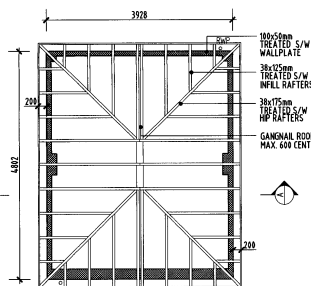

ROOF PLAN

AMENDED PLAN

NOTE
ALL BRACINGS TO BE
TO B.S. 5200 Pt 3

Copyright © 2008 DHA Architecture Limited. All rights reserved. Unauthorised reproduction and distribution prohibited for the sole purpose of the construction of this normal development only.
Do not scale - refer to figure dimensions only.

Howarth HOMES	
21-23 Church Road, Cowley, Middlesbrough	
Issue	Jan 2008
Revision	1.00(043)
Drawn by	PK
6832/HOW/H/01	
DHA Architecture	
DHA Architecture Ltd 21-23 Church Road, Cowley, Middlesbrough, Cleveland, North Yorkshire, YO21 2JL Tel: 01462 434343 Fax: 01462 434344 Email: info@dha-arch.co.uk Website: www.dha-arch.co.uk	