


Please do not scale from this drawing, if you do, ask. This drawing is the property of UNUM Planning Ltd. and must not be reproduced, copied or disclosed in any form other than for the purpose of this project.

Revision	Notes	Date
01	First Issue	08.05.17
02	Landscaping/overseer added at gate to service area	22.05.17
03	Updated to current Base plan (1). Additional items included	05.06.17
04	1. Road works updated / correct 2. Landscaping area updated 3. General update to current building proposals	08.05.18
05	1. Road works updated / correct 2. Landscaping area updated 3. General update to current building proposals	24.05.18
06	1. Motor cycle parking updated to O&S preferred layout	24.05.18
07	1. Additional info added to meet planning conditions	01.06.18
08	1. Motor cycle parking layout revised to add 6 more spaces	15.06.18
09	1. Motor cycle parking layout amended to meet planning conditions 2. Signage layout amended to meet planning conditions 3. C&S storage alignment adjusted	14.08.18
10	1. Signage layout amended to meet planning conditions 2. Detail of sign which to be used to be added	14.08.18

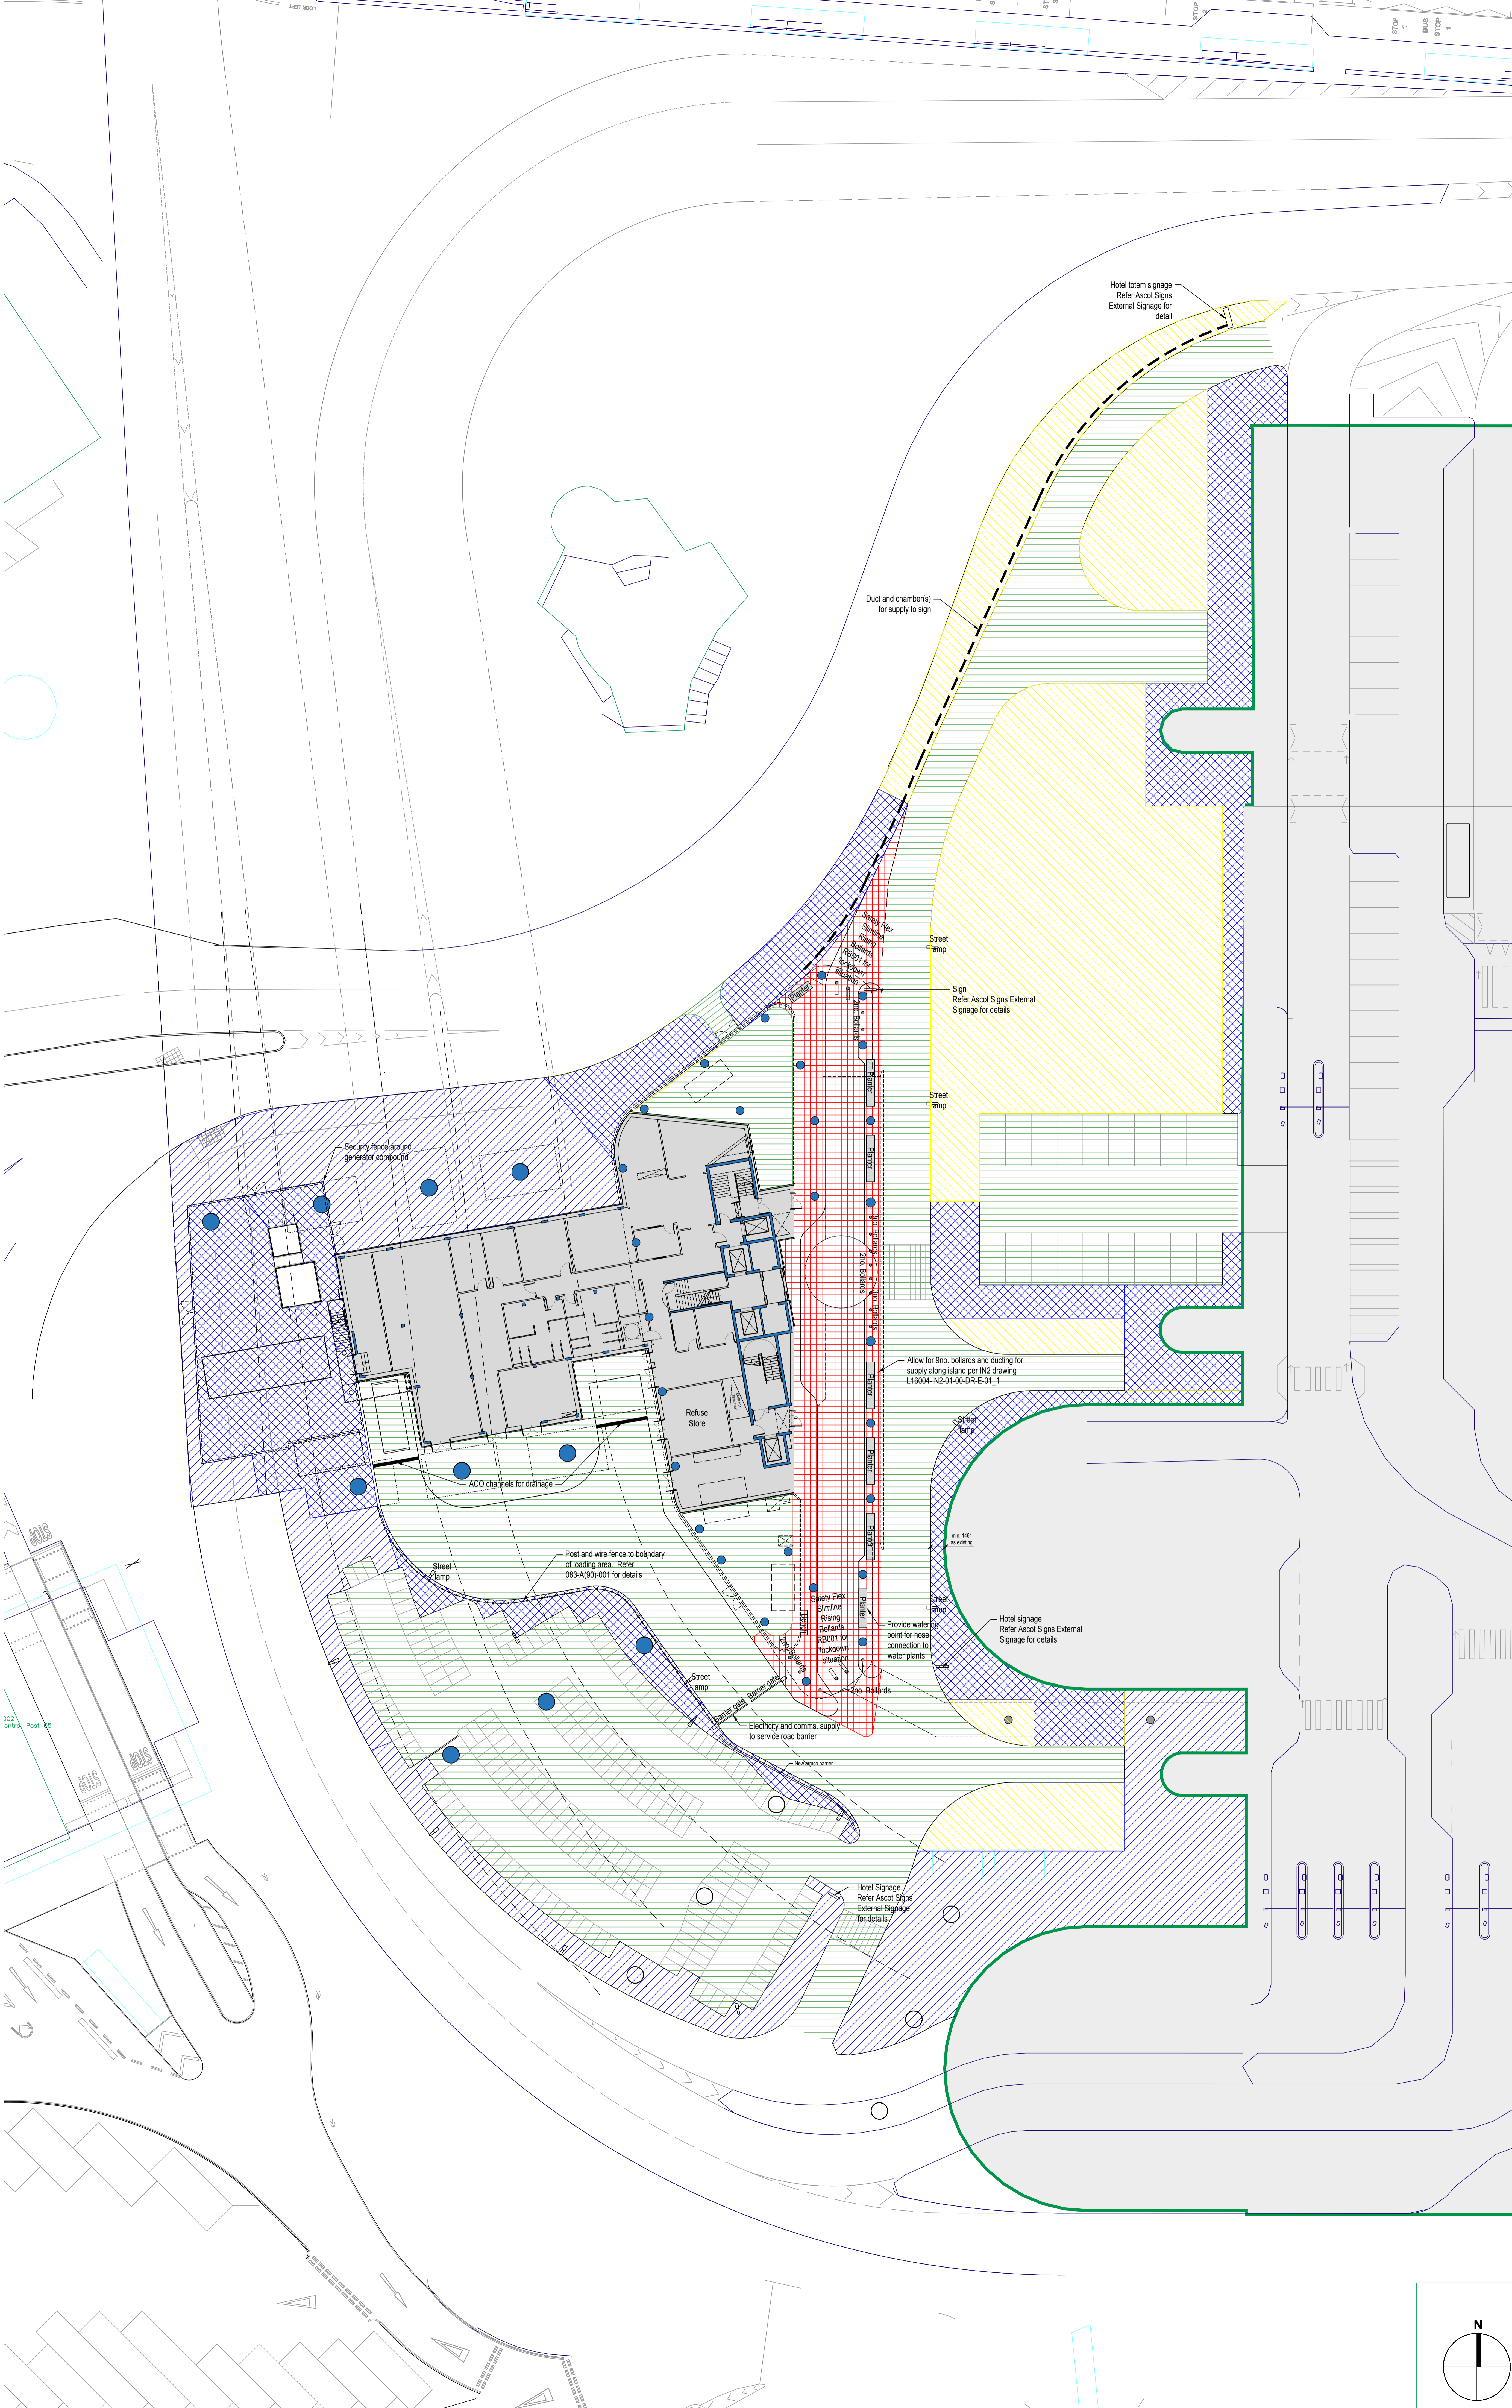


- Street furniture**
- 
 Safety Flex Planter PAS68 Planter 71no.
 - 
 Safety Flex Slimline Rising Bollards RB001 4no.
 - 
 Safety Flex PAS68 Fixed Bollards 14no.
 - 
 Bench Broxap Wford BX14 1902-BP 1no.
 - Fence around generator compound - F&C mesh RAL 9007

NB:
 For layout showing white lining/street lighting/signage see drawing 083-L(90)-202
 For layout showing external fire strategy and muster point see drawing 083-L(90)-203

- Landscaping Key:**
- New blumium / tarmac surface
 - New stone / block paving
 - Existing paving made good with new paving as required
 - Areas of new paving to match existing
 - Reinstatement of original soft landscape
- Street Furniture Key:**
- Planter
 - Bollards
 - Security gate (CTA type)
 - Barrier gate
 - Street lamps

NB: Existing Site details are based on combined information from survey drawings by Cal Surveys Group Ltd. drawing 'GDL15193-LUID-R0', 10000-xx-m3-911-000001 (Buried Services Survey) and HAL Survey Drawing 'Heathrow_combined_utilities'

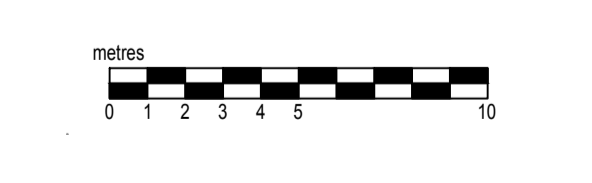

UNUM
 UNUM PLANNING
 CHARTERED ARCHITECTS

PRELIMINARY

Client
 Grove Developments

Project Title
 Proposed Hotel at T2 Heathrow

Drawing Title
 Proposed Scope of External Works

Date	Scale	Drawn	Checked	AO
May 17	1:200	GB	EB	A0

Drawing No. 083-L(90)-201 Rev P11

