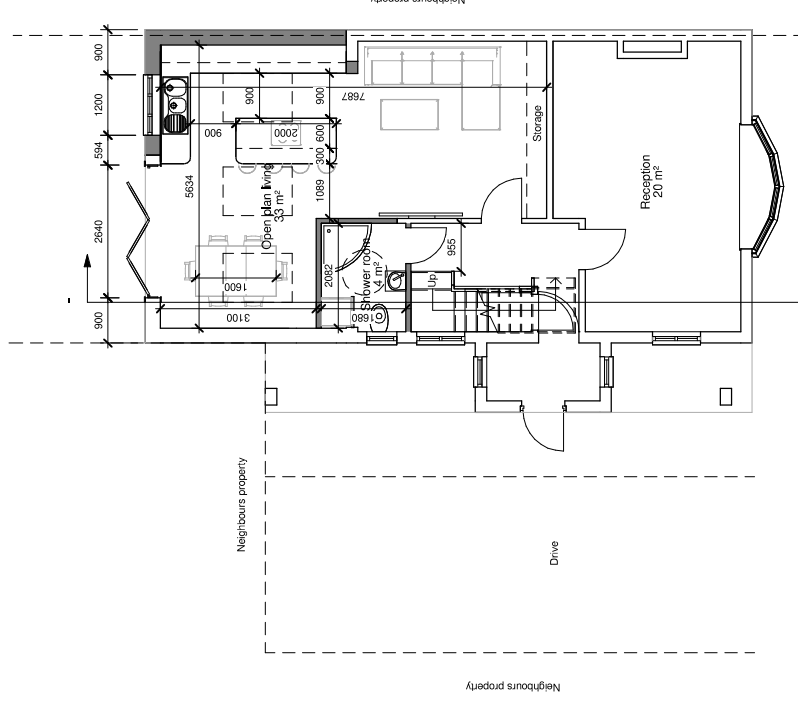
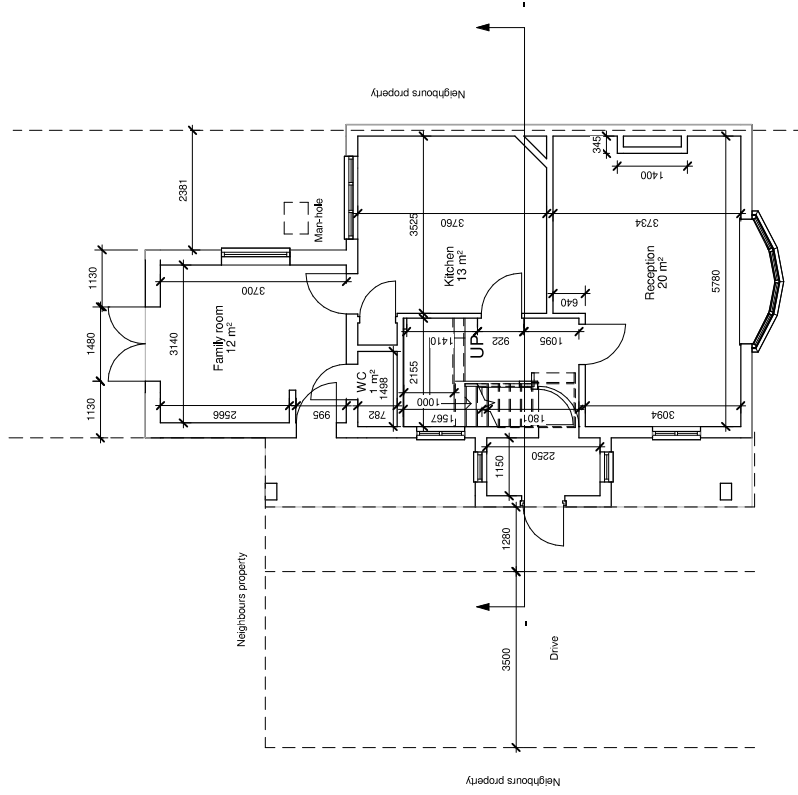


Dariaq Abul 62, Worcester Gardens Sough SL1 2DB 1.07575448898 Dariaq.a@outlook.com	All measurements to be checked prior to construction. Any changes to be reported back. Contractor responsible for calling out building control officer as required at stages requested by council.		ISSUE: TENDER ISSUE PROJECT 88 Mulberry Cres, West Drayton UB7 9AH	TITLE Ground floor Scale (@ A3) 1 : 100 Date May 2022	DWG NO: A101 + A201 By: Dariaq
---	---	--	--	--	---------------------------------------