



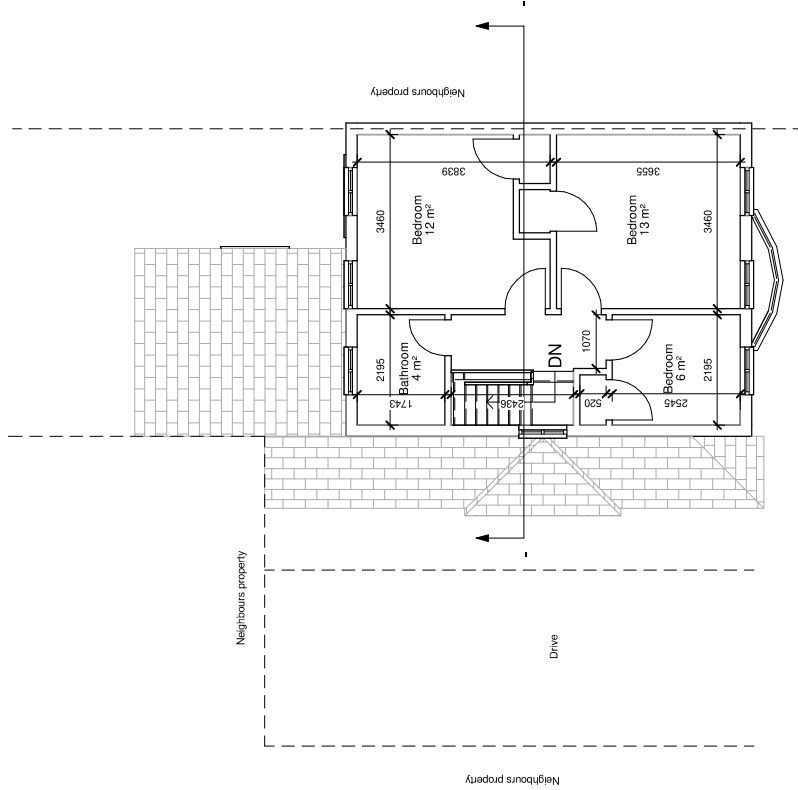

01-First floor - Existing
1 : 100

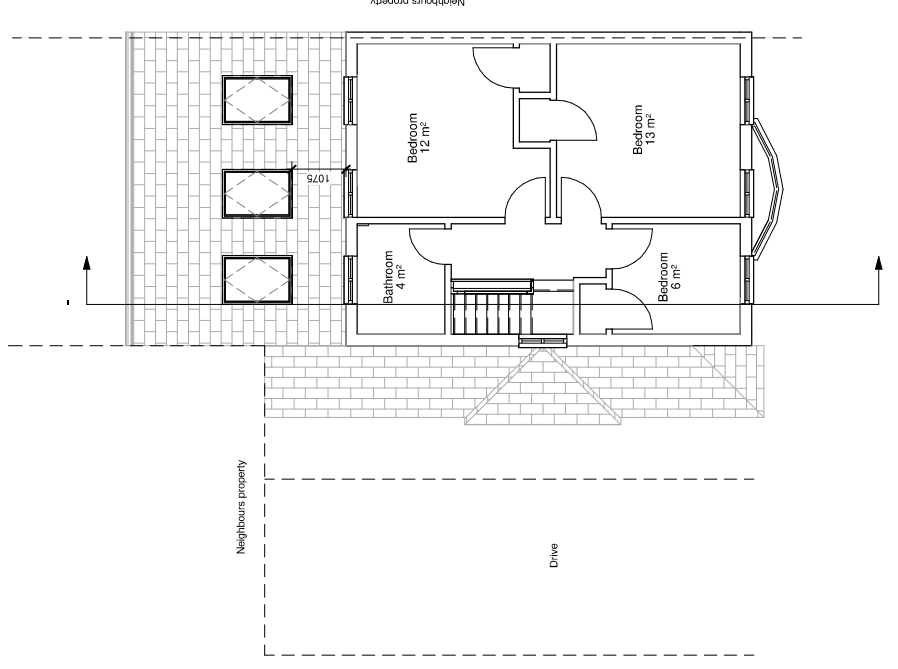

01-First floor - Proposed
1 : 100



Dariaq Abdi
62 Worcester Park
Surrey
SL1 2QB
t:07575448898
Dariaq_a@outlook.com

All measurements to be checked prior to construction.
Any changes to be reported back.
Contractor responsible for calling out building control
officer as required at stages requested by council.

ISSUE: **TENDER ISSUE**
PROJECT: 88 Mulberry Cres, West Drayton UB7 9AH

TITLE: **First Floor**
Scale (@ A3): 1 : 100
Date: May 2022

DWG NO: A102 + A202
By: Dariaq