
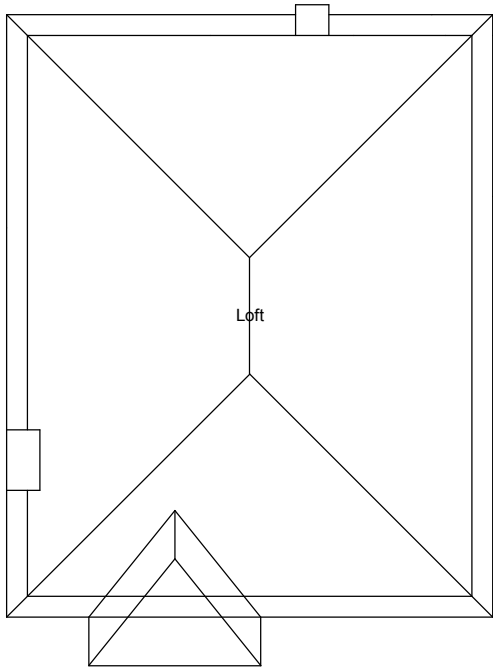
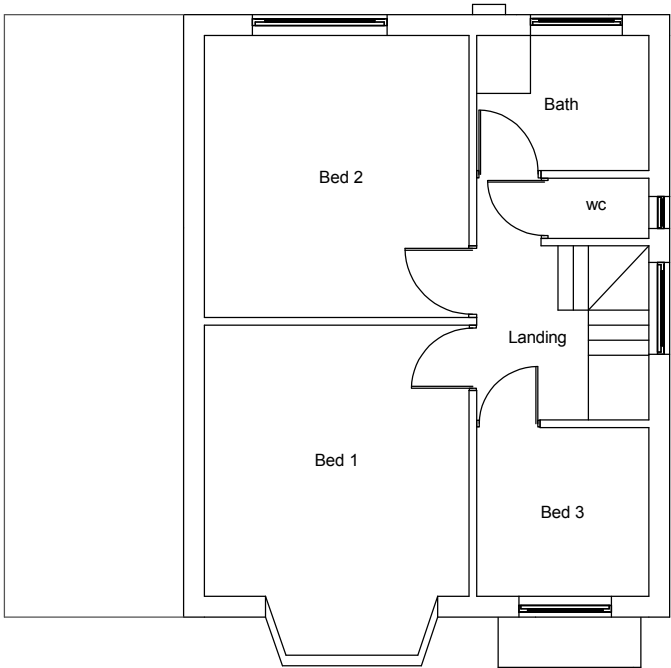


REV/NOTES:

Where building to the boundaries the adjacent owner is to be informed under the terms of the Party Wall Act 1996 and its provisions followed. Where building over boundaries the adjacent owner is to be served notice under section 65 of the Town & Country Planning Act 1990.

© This drawing and the works depicted are the copyright of ASB PROPERTY CONSULTANTS LTD and may not be reproduced or amended except by written permission of ASB PROPERTY CONSULTANTS LTD.

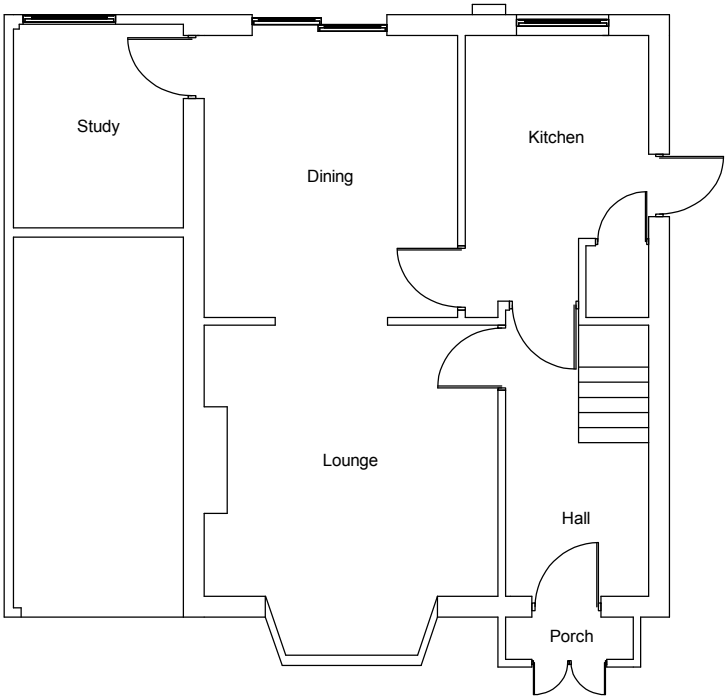

EXISTING GF / FF & ROOF LAYOUTS
Scale 1:100


Application:
COL – Loft conversion with hip to gable and rear dormer

Client:	Mr Dharmin Mandalia	Date:	25 th August 2016
Site:	39 Charville Lane West, Uxbridge, Middx, UB10 0BY	Drawn By:	Gurps Benning
Scale:	Refer to Drawing @ A3	Dwg.No:	ASB435 - 01

ASB PROPERTY CONSULTANTS LTD
Planning consultants and Surveyors

Exchange House 494
Midsummer Boulevard
Central Milton Keynes Tel : 0121502 3339 / 07854 351934
MK9 2EA Email : asb@gtdesignzld.com


Copyright © 2016 ASB PROPERTY CONSULTANTS LTD
(All rights reserved)

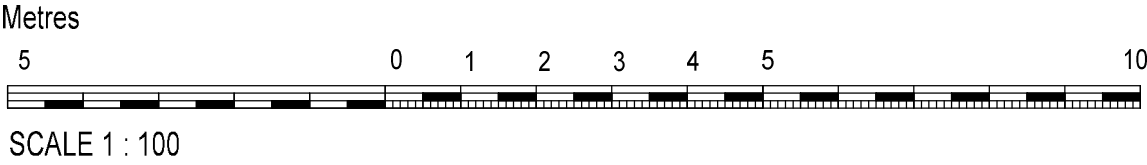

REV/NOTES:

Where building to the boundaries the adjacent owner is to be informed under the terms of the Party Wall Act 1996 and its provisions followed. Where building over boundaries the adjacent owner is to be served notice under section 65 of the Town & Country Planning Act 1990.

©This drawing and the works depicted are the copyright of ASB PROPERTY CONSULTANTS LTD and may not be reproduced or amended except by written permission of ASB PROPERTY CONSULTANTS LTD.

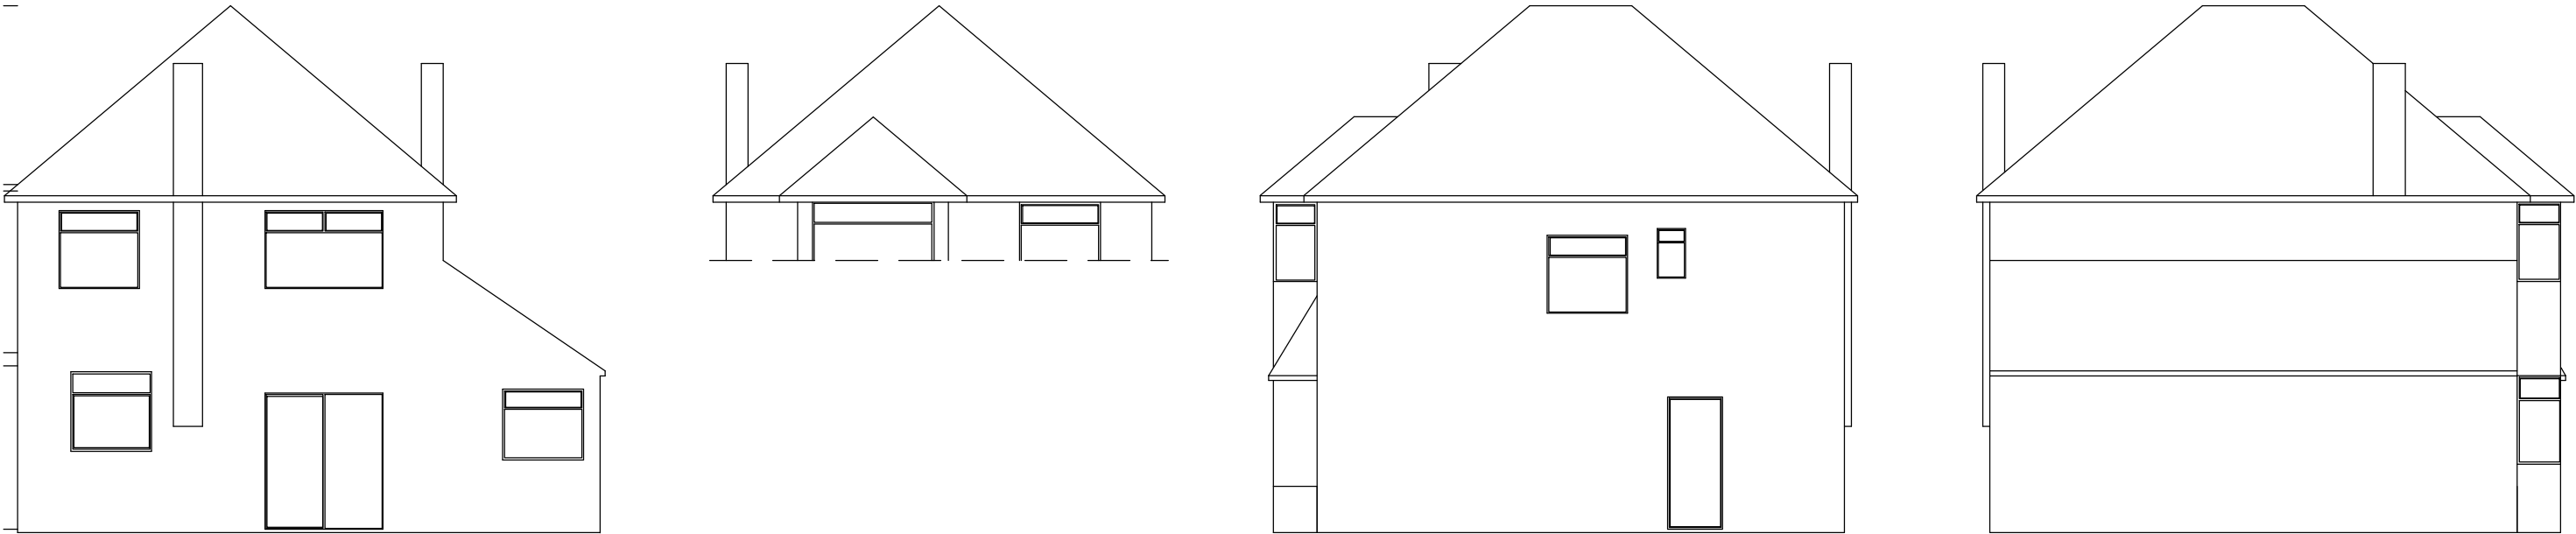

EXISTING REAR / FRONT & SIDE ELEVATIONS
Scale 1:100


Application:
COL – Loft conversion with hip to gable and rear dormer

Client:	Mr Dharmin Mandalia	Date:	25 th August 2016
Site:	39 Charville Lane West, Uxbridge, Midx, UB10 0BY	Drawn By:	Gurps Benning
Scale:	Refer to Drawing @ A3	Dwg.No:	ASB435 - 02

ASB PROPERTY CONSULTANTS LTD
Planning consultants and Surveyors

Exchange House 494
Midsummer Boulevard
Central Milton Keynes
MK9 2EA



Tel : 0121 502 3339 / 07854 351934
Email : asb@gtdesignztd.com

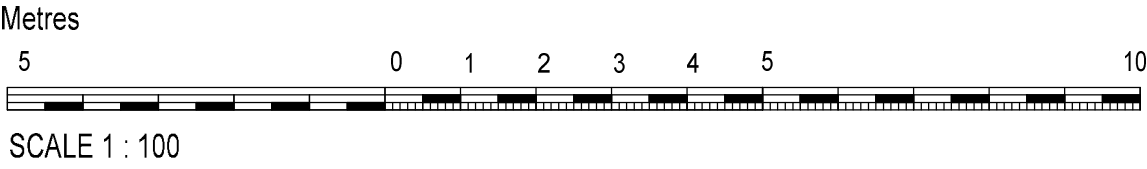

REV/NOTES:

Where building to the boundaries the adjacent owner is to be informed under the terms of the Party Wall Act 1996 and its provisions followed. Where building over boundaries the adjacent owner is to be served notice under section 65 of the Town & Country Planning Act 1990.

© This drawing and the works depicted are the copyright of ASB PROPERTY CONSULTANTS LTD and may not be reproduced or amended except by written permission of ASB PROPERTY CONSULTANTS LTD.

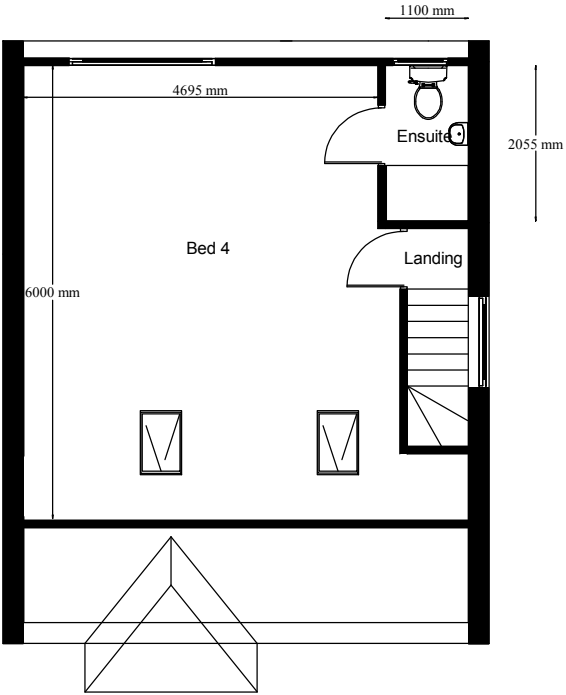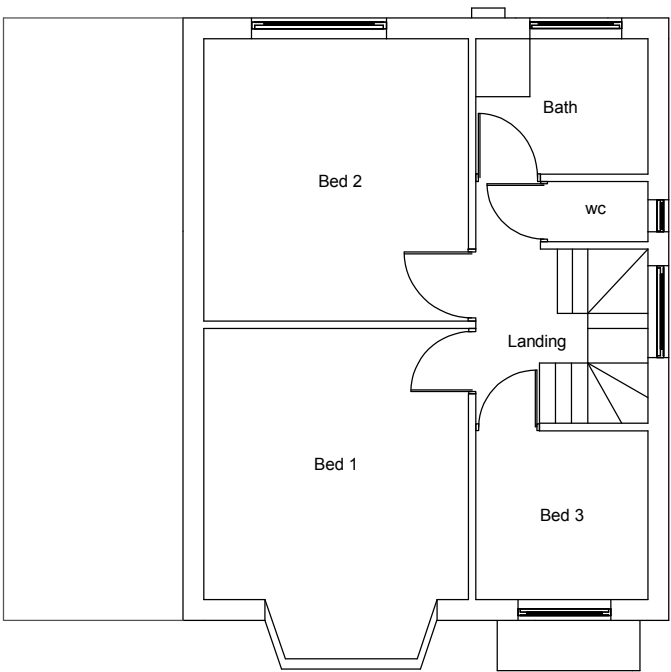

PROPOSED FF & ROOF LAYOUTS
Scale 1:100

Application:
COL –Loft conversion with hip to gable and rear dormer

Client:	Mr Dharmin Mandali a	Date:	25 th August 2016
Site:	39 Charville Lane West, Uxbridge , Mid dx, UB10 0BY	Drawn By:	Gurps Benning
Scale:	Refer to Drawing @ A3	Dwg.No:	ASB4 35 - 03

ASB PROPERTY CONSULTANTS LTD
Planning consultants and Surveyors




Exchange House 494
Midsummer Boulevard
Central Milton Keynes Tel : 0121 502 3339 / 07854 351 934
MK9 2EA Email : asb@gtdesignztd.com

Metres



SCALE 1 : 100

REV/NOTES:
Where building to the boundaries the adjacent owner is to be informed under the terms of the Party Wall Act 1996 and its provisions followed. Where building over boundaries the adjacent owner is to be served notice under section 65 of the Town & Country Planning Act 1990.
©This drawing and the works depicted are the copyright of ASB PROPERTY CONSULTANTS LTD and may not be reproduced or amended except by written permission of ASB PROPERTY CONSULTANTS LTD.

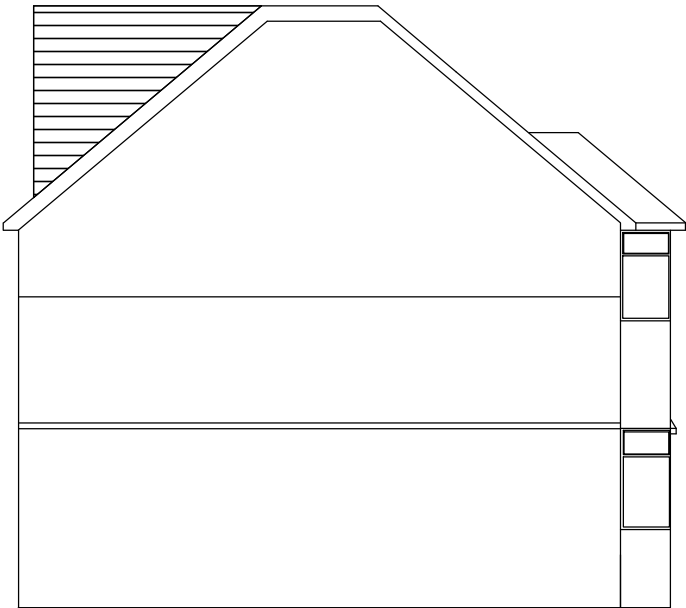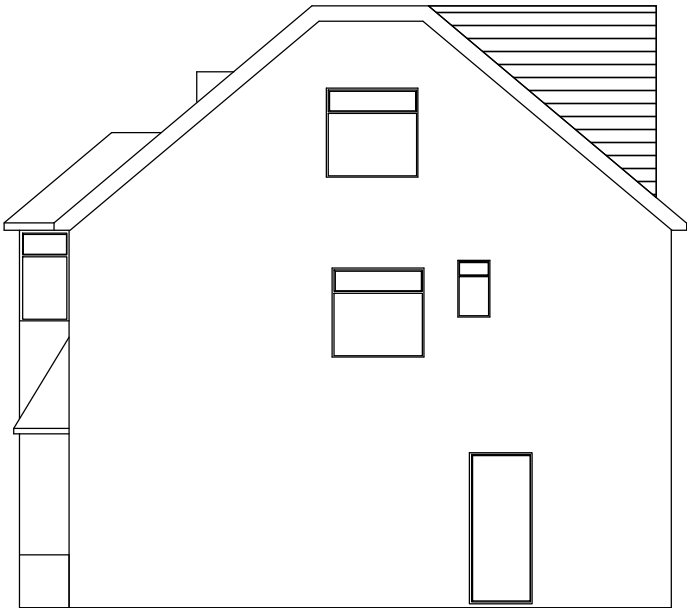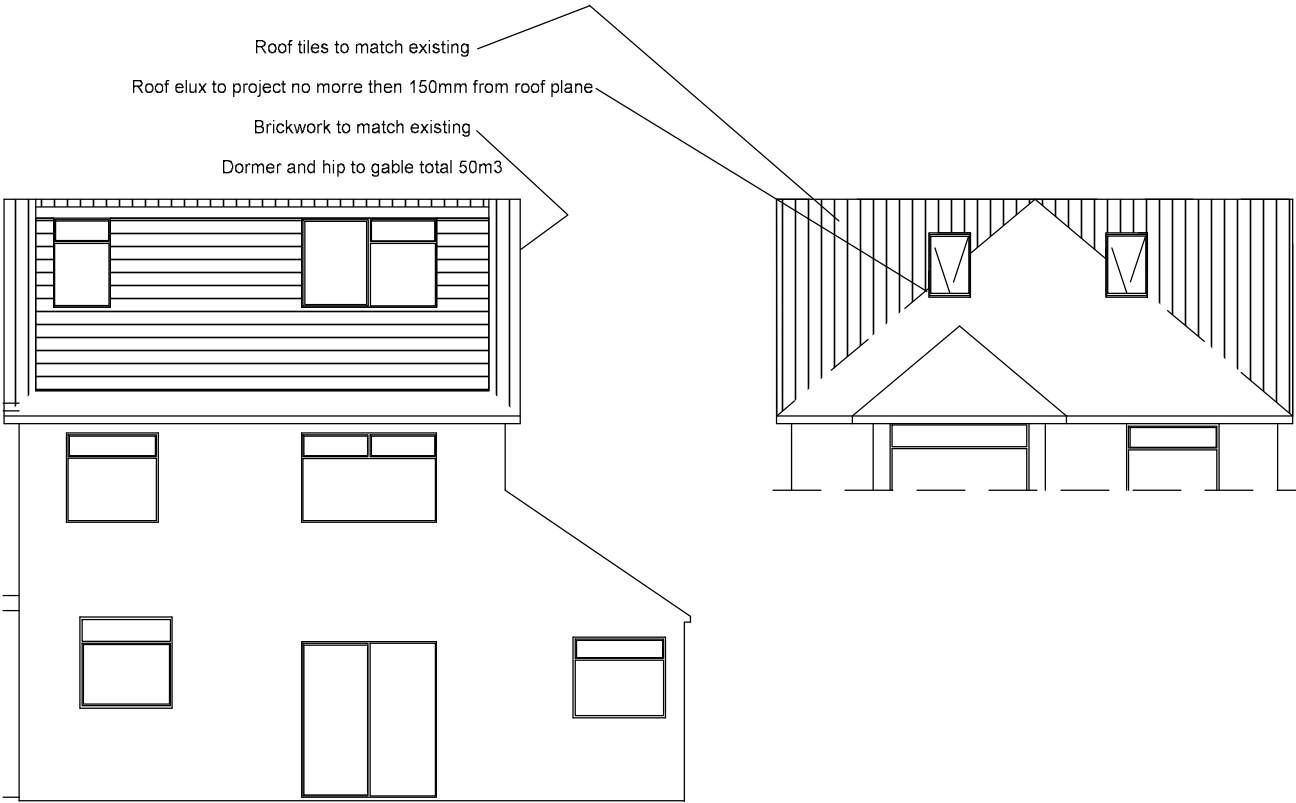

PROPOSED REAR / FRONT & SIDE ELEVATIONS
Scale 1:100

Application: COL – Loft conversion with hip to gable and rear dormer			
Client:	Mr Dharmin Mandalia	Date:	25 th August 2016
Site:	39 Charville Lane West, Uxbridge, Mdx, UB10 0BY	Drawn By:	Gurps Benning
Scale:	Refer to Drawing @ A3	Dwg.No:	ASB435 - 04

ASB PROPERTY CONSULTANTS LTD
Planning consultants and Surveyors

Exchange House 494
Midsummer Boulevard
Central Milton Keynes
MK9 2EA

Tel : 0121 502 3339 / 07854 351934
Email : asb@gtdesignzLtd.com

Copyright © 2016 ASB PROPERTY CONSULTANTS LTD
(All rights reserved)