


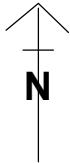

Location Plan 1:1250




Scale Bar @ 1:1250



Site Plan 1:500



Scale Bar @ 1:500

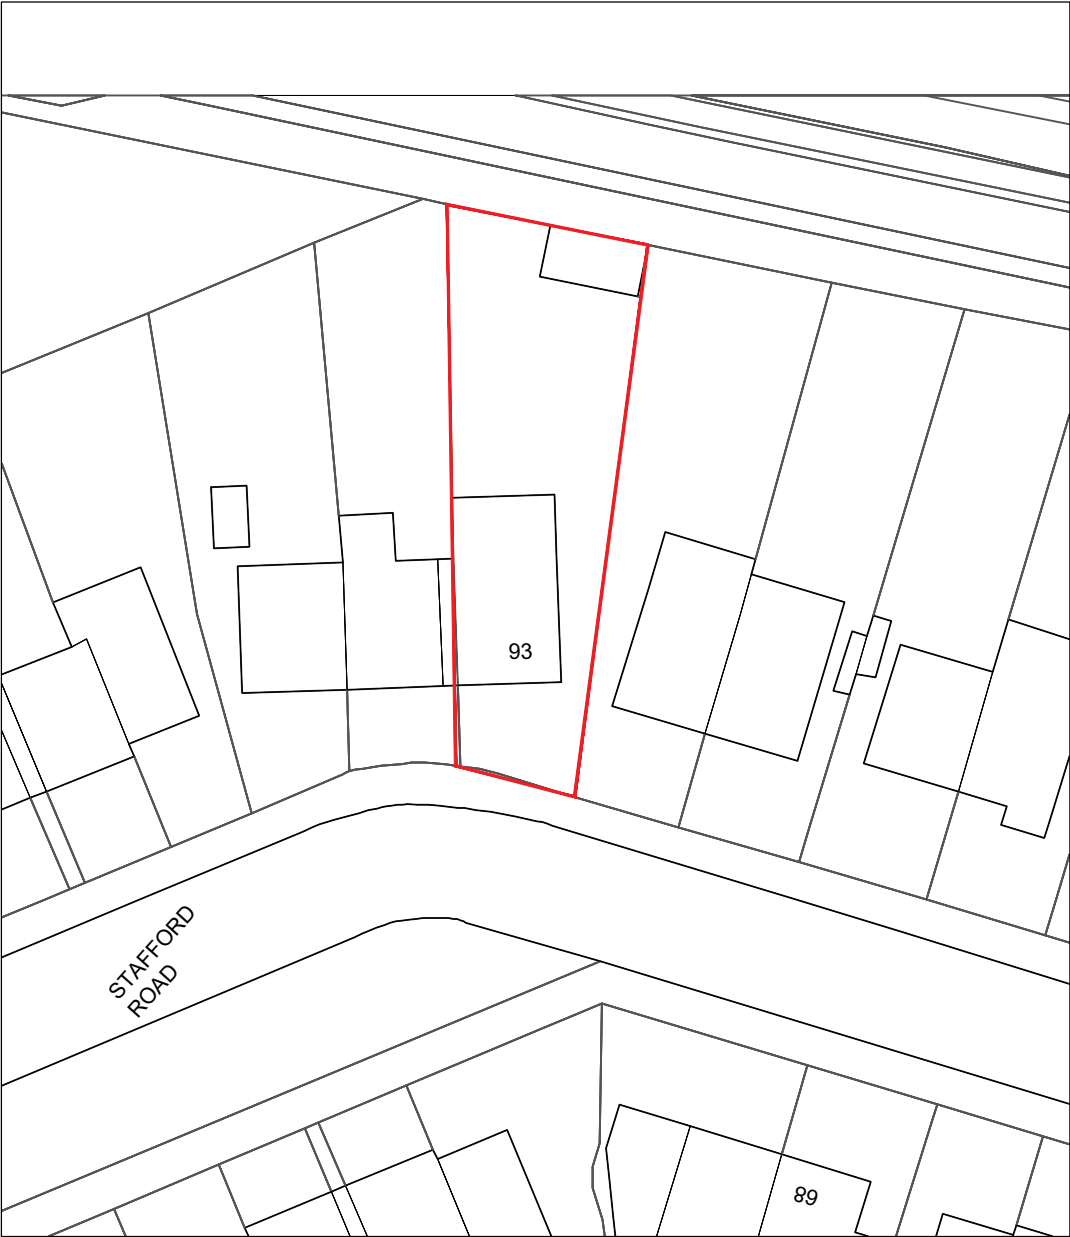

|                        |                   |         |            |
|------------------------|-------------------|---------|------------|
| Project                |                   |         |            |
| 93 STAFFORD ROAD       |                   |         |            |
| Client                 |                   |         |            |
| Drawing Title          |                   |         |            |
| SITE AND LOCATION PLAN |                   |         |            |
| Scale                  |                   |         |            |
| 1:1250, 1:500@A4       | Drawn             | Checked | Authorised |
|                        | 22nd October 2021 | --      | --         |
| Drawing Number         |                   |         | Rev        |
| SL_23 93 STAFFORD _00  |                   |         | --         |