

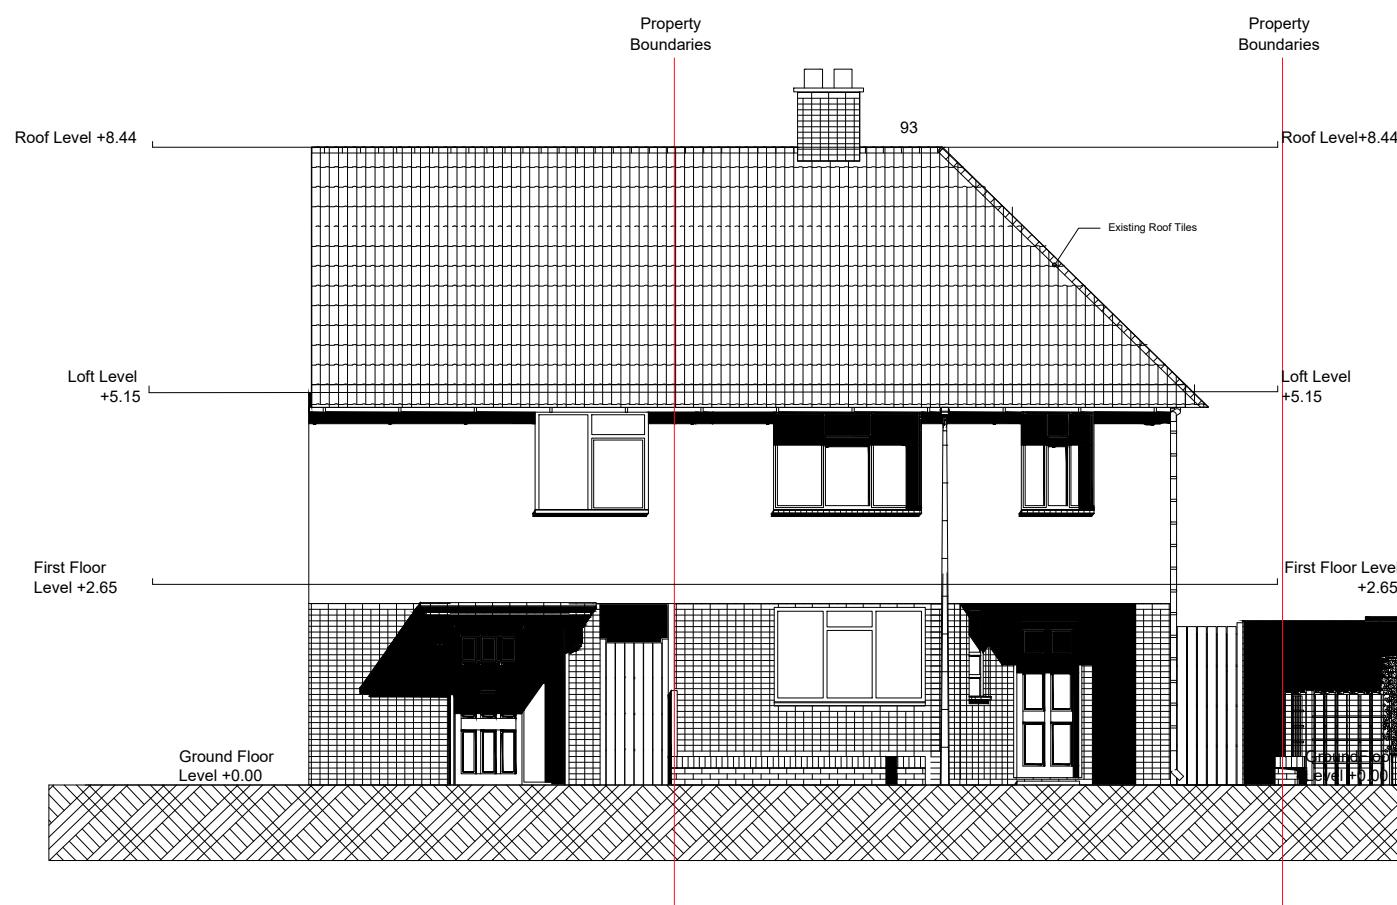


E 02 Proposed Front Elevation 1:100

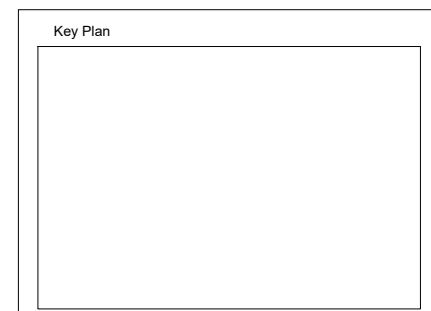

E 01 Existing Front Elevation 1:100

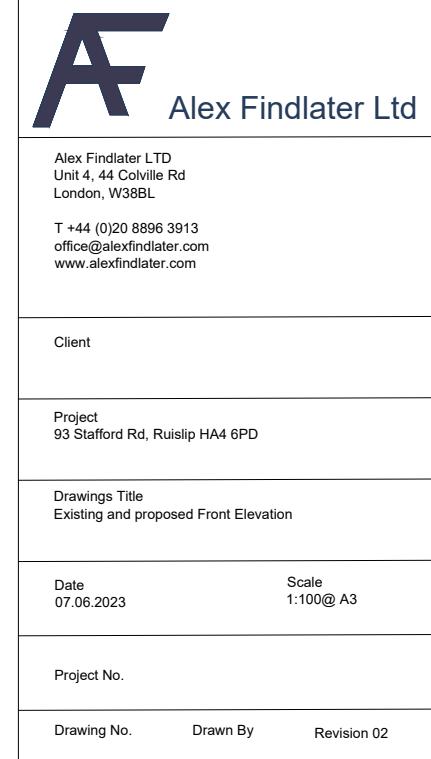

0m 2m 5m

ALL DIMENSIONS TO BE CHECKED ON SITE AND ANY DISCREPANCIES REPORTED IMMEDIATELY. THIS DRAWING MUST NOT BE SCALED.