



Key Plan	
Do not scale from this drawing	Notes
 <b>Alex Findlater Ltd</b>	
Alex Findlater Ltd Unit 4 44 Colville Road London, W3 8BL T +44 (0)20 8896 3913 office@alexfindlater.com www.alexfindlater.com	
Client	
Project	
<b>93 Stafford Rd, Ruislip HA4 6PD</b>	
Drawing Title	
Existing and Proposed side elevations	
Date	Scale@A3
15/12/2022	1:100
Project No.	Drawing Status
Drawing Number	Drawn By
Revision	

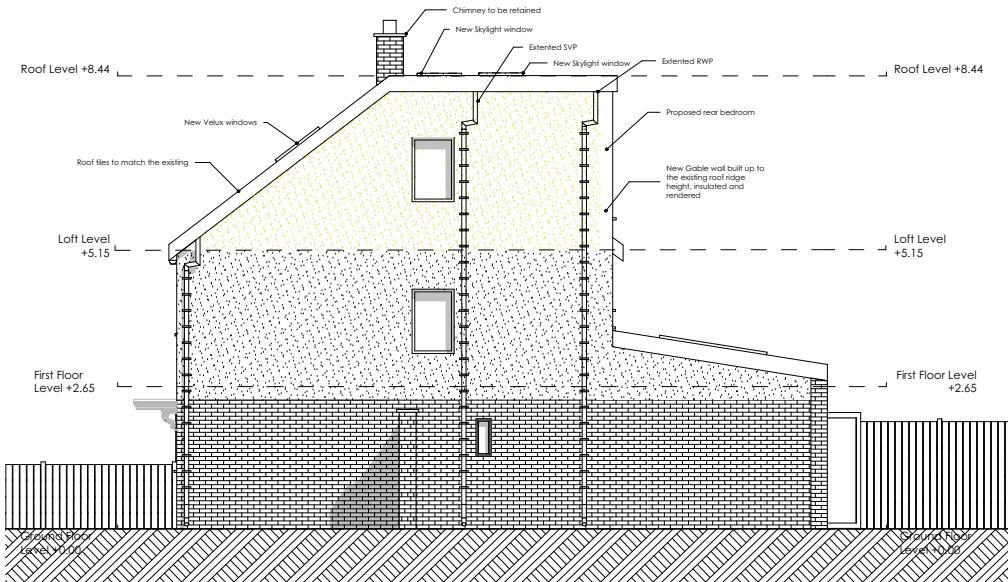

E Proposed side elevation 02 1:100

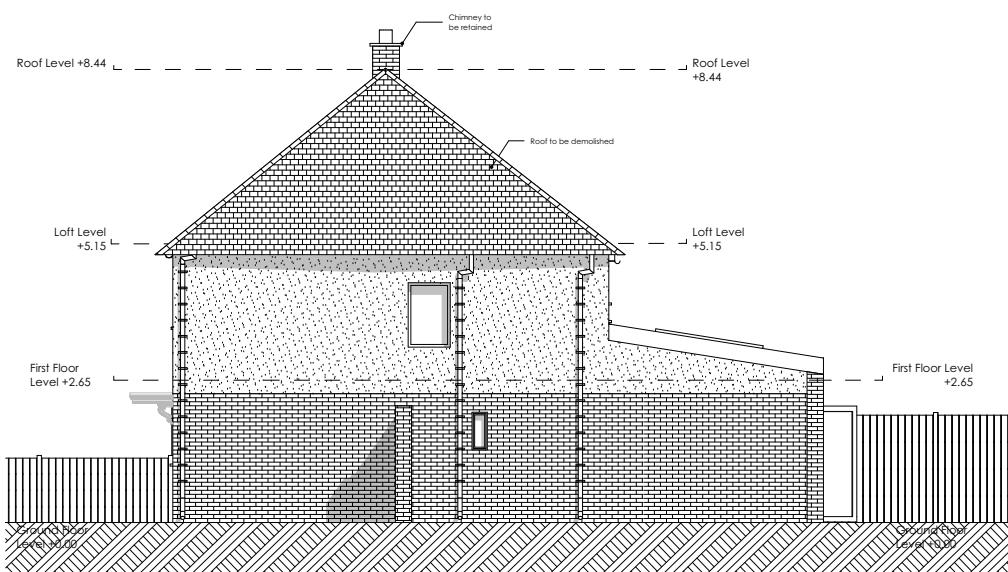

E Existing side elevation 01 1:100

