


1:100



1:100

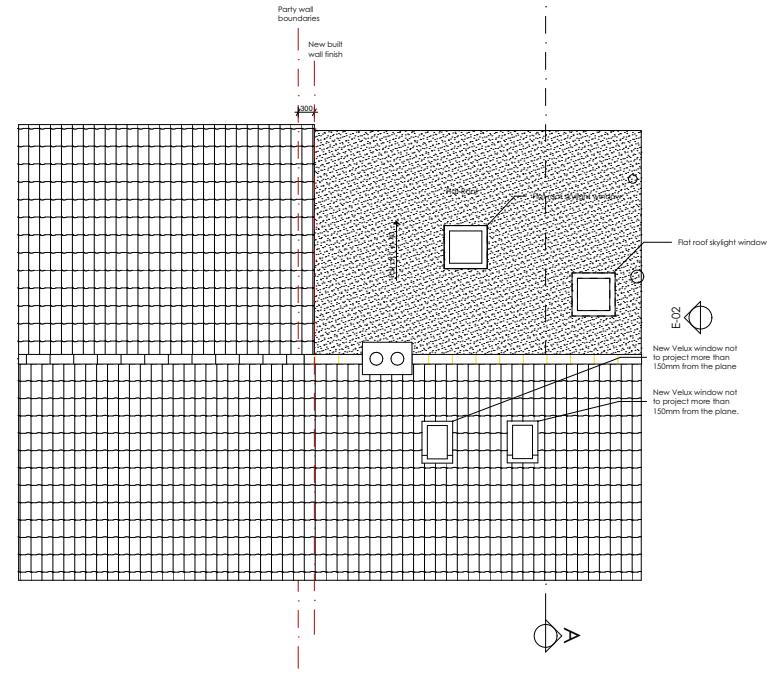

0m 1m 5m

Key Plan	
Do not scale from this drawing	
Notes	
 Alex Findlater Ltd Alex Findlater Ltd Unit 4 44 Colville Road London, W3 8BL T +44 (0)20 8896 3913 office@alexfindlater.com www.alexfindlater.com	
Client	
Project	
93 Stafford Rd, Ruislip HA4 6PD	
Drawing Title	
Existing and proposed roof plans	
Date	Scale@A3
15/12/2022	1:100
Project No.	Drawing Status
Drawing Number	Drawn By
Revision	