


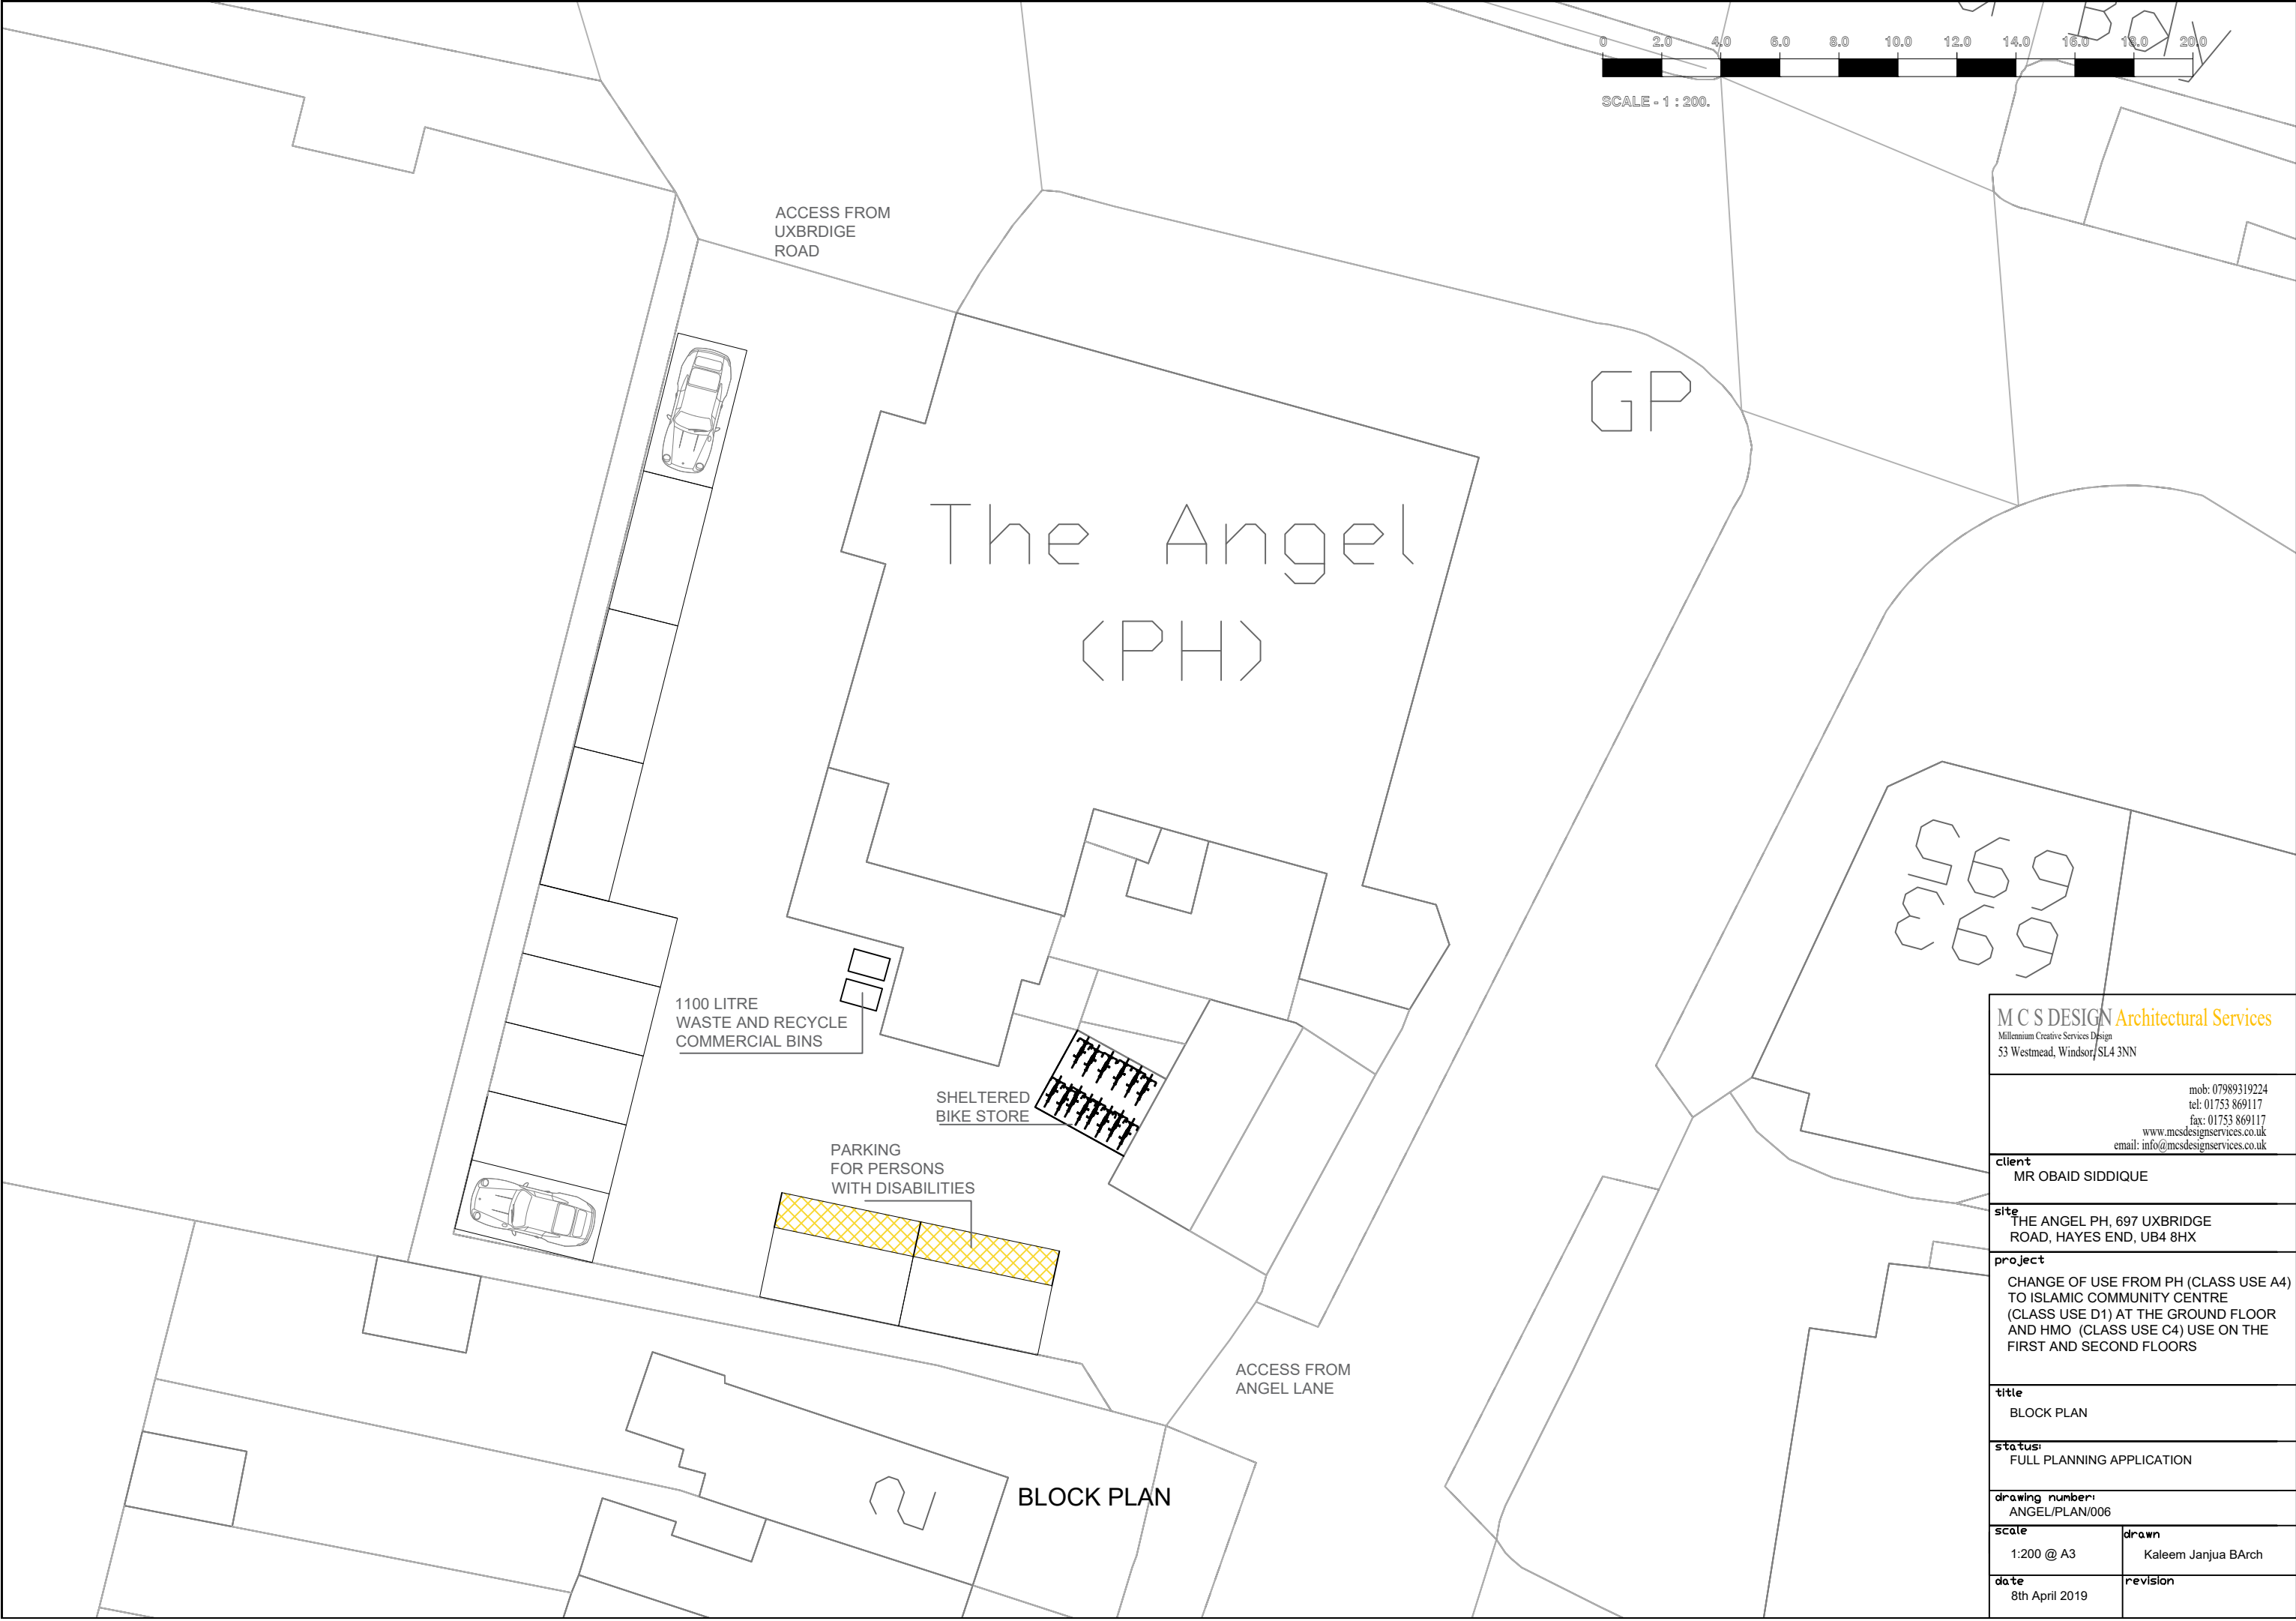

M C S DESIGNArchitectural Services Millennium Creative Services Design 53 Westmead, Windsor, SL4 3NN	
mob: 07989319224 tel: 01753 869117 fax: 01753 869117 www.mcsdesignservices.co.uk email: info@mcsdesignservices.co.uk	
client	MR OBAID SIDDIQUE
site	THE ANGEL PH, 697 UXBRIDGE ROAD, HAYES END, UB4 8HX
project	CHANGE OF USE FROM PH (CLASS USE A4) TO ISLAMIC COMMUNITY CENTRE (CLASS USE D1) AT THE GROUND FLOOR AND HMO (CLASS USE C4) USE ON THE FIRST AND SECOND FLOORS
title	BLOCK PLAN
status	FULL PLANNING APPLICATION
drawing number	ANGEL/PLAN/006
scale	1:200 @ A3
drawn	Kaleem Janjua BArch
date	8th April 2019
revision	