


10m 5m 0m 5m 10m

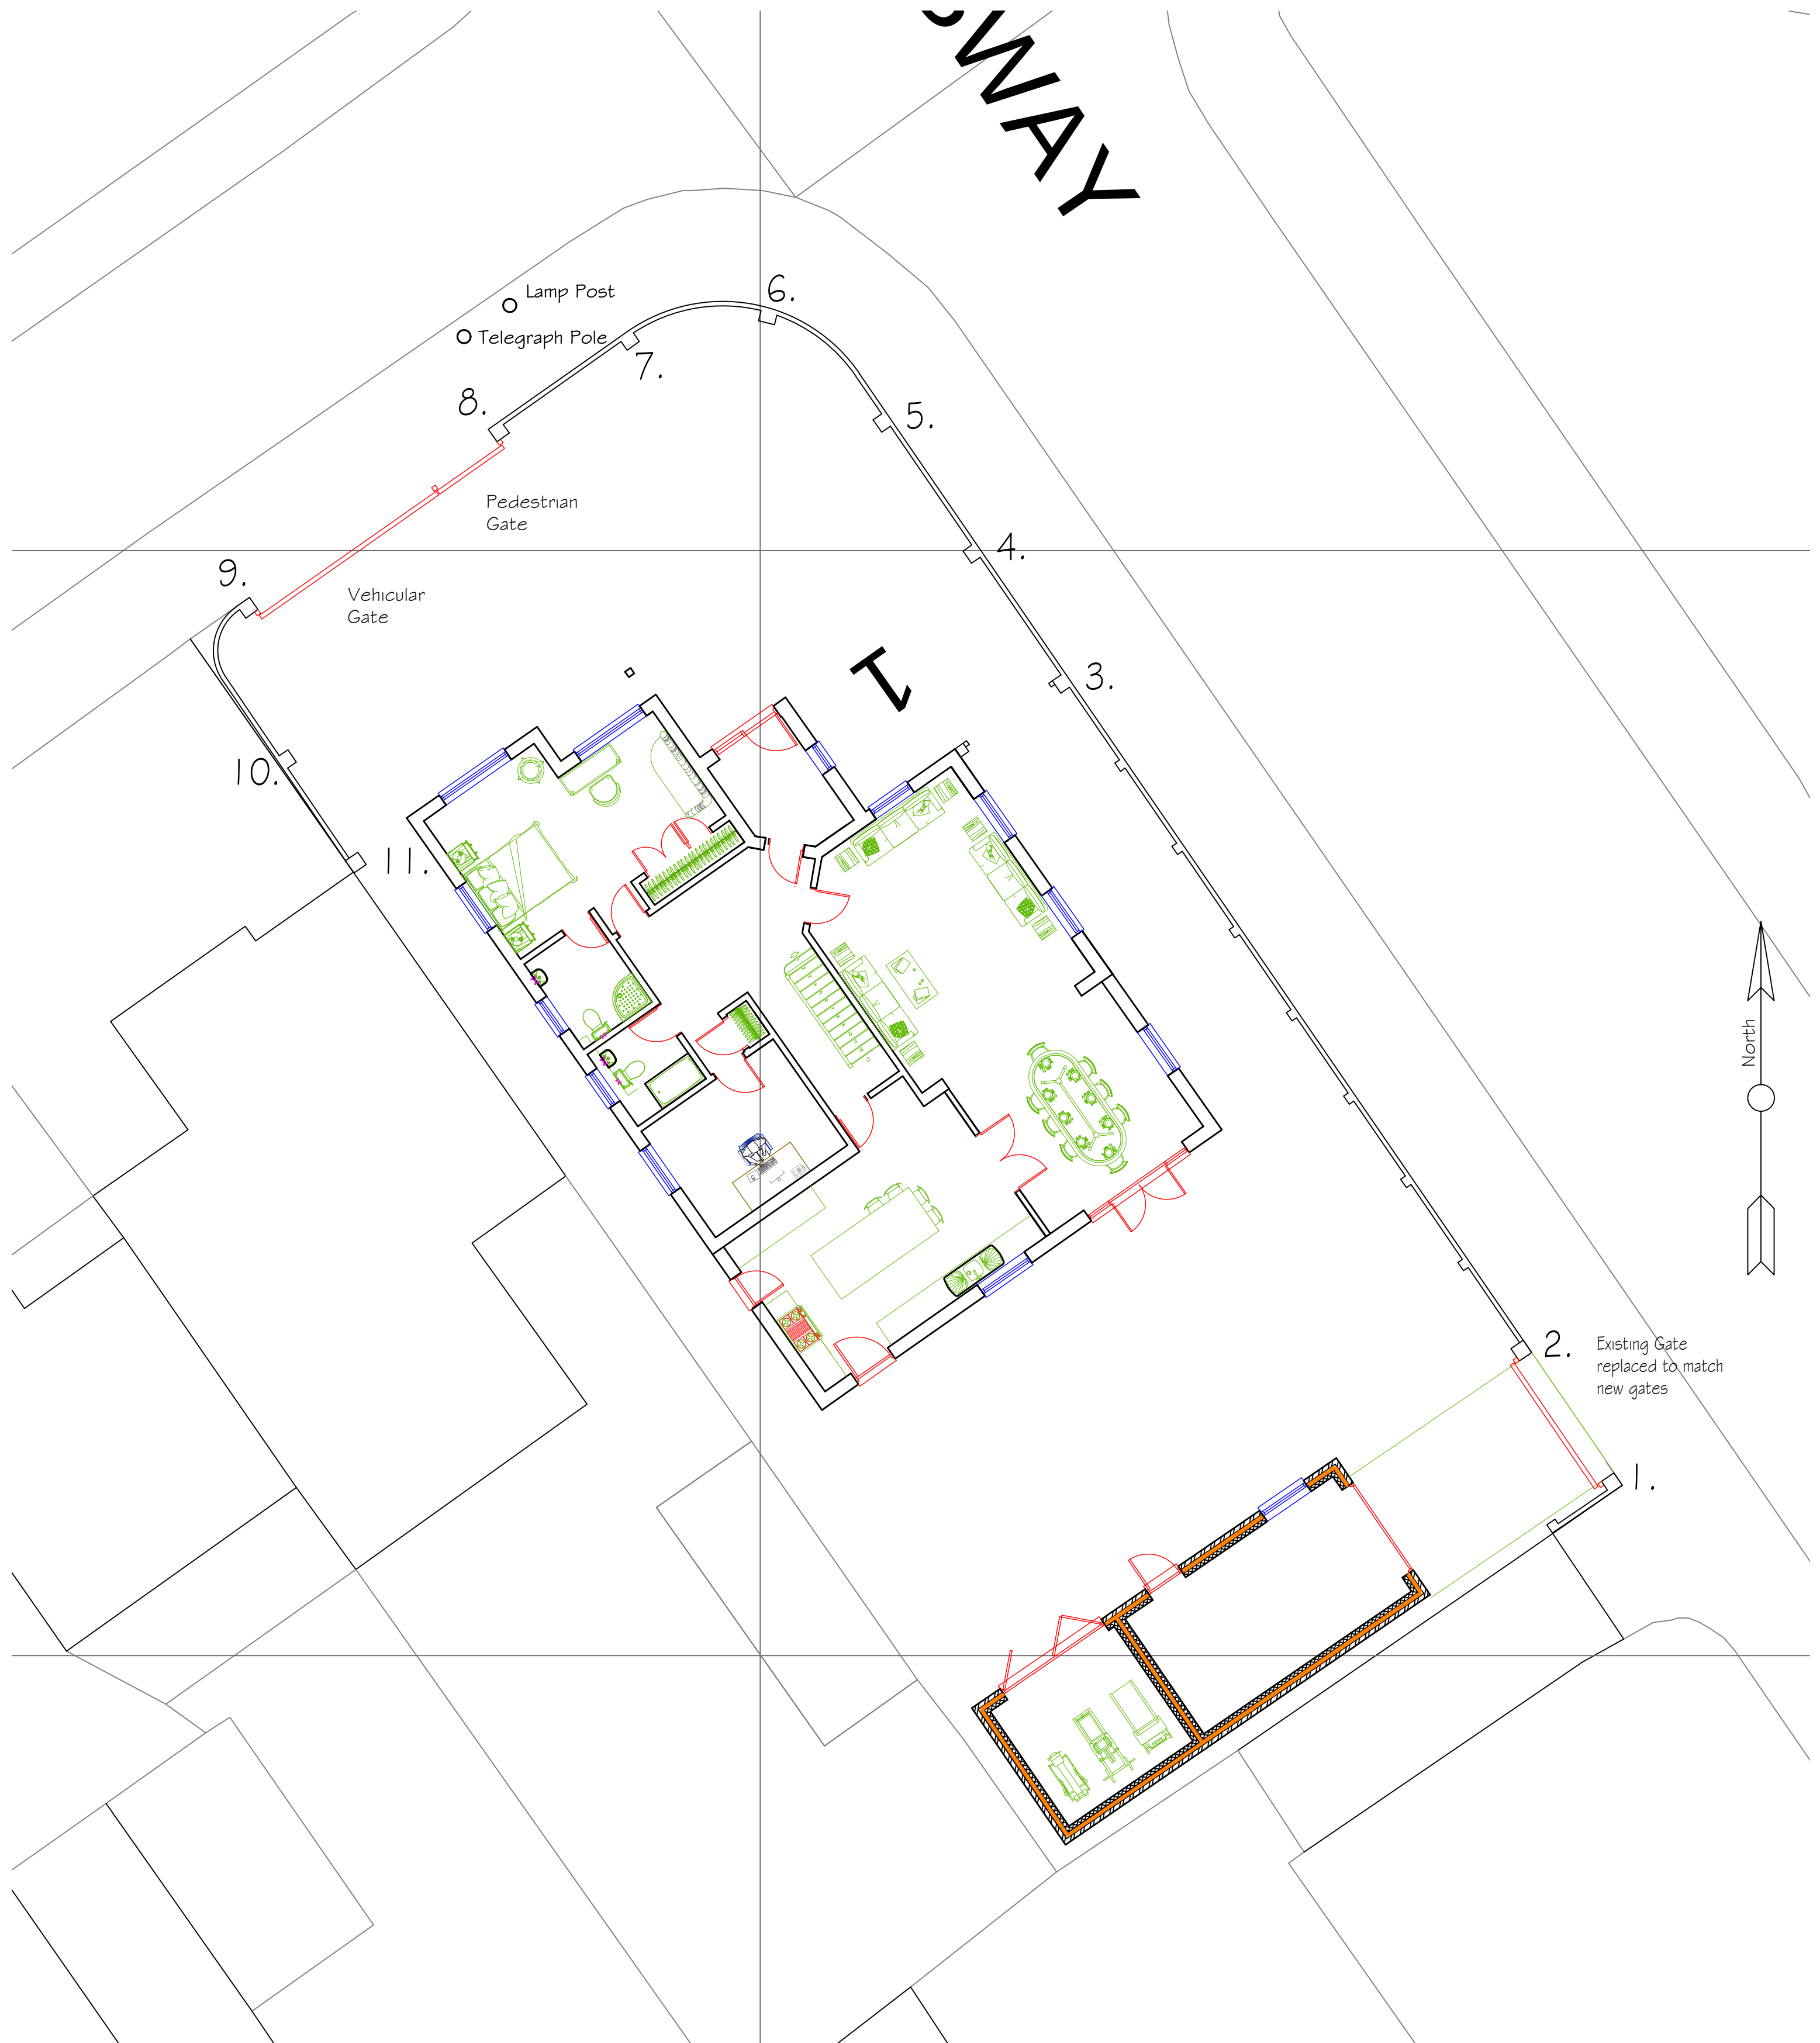

Proposed Boundary Wall Plan reinstated after the Collapse - Scale 1:100@A3

NOTE: ALL PIERS HAVE BEEN NUMBERED FOR EASE OF CROSS REFERENCING

Proposed Replacement of Existing Boundary Wall which collapsed at 1 The Croft, Ruislip, Hillingdon, HA4 0SF

Date Dec 2023

Drawing No. 2023/42/06@A2

CORPORATE ARCHITECTURE
& DESIGN GROUP



SEVENCROFT LTD.

277 Canterbury Road, Kennington
Ashford, Kent TN24 9QW
Tel: 01233 625553
e-mail : sevencroft@hotmail.co.uk