


New Box fascia in Aluminium powder coated white RAL 9010. Internal illumination to letters only. Tesco in Opal 030 Avery 4509 Red 431, And Express & blips in Opal 030- Avery 5600 LD/082A blue, translucent acrylic letters applied to face.

SIGN 2  
4640x770mm

New non-illuminated box fascia in Aluminium, powder coated Blue RAL 5005, 30% Gloss with Brown Arizona Oak woodtex strip to base. Store Address and Est. year vinyl lettering applied to new fascia. Store Ad./Est. yr.: 100mm Ht

SIGN 1  
4640x770mm

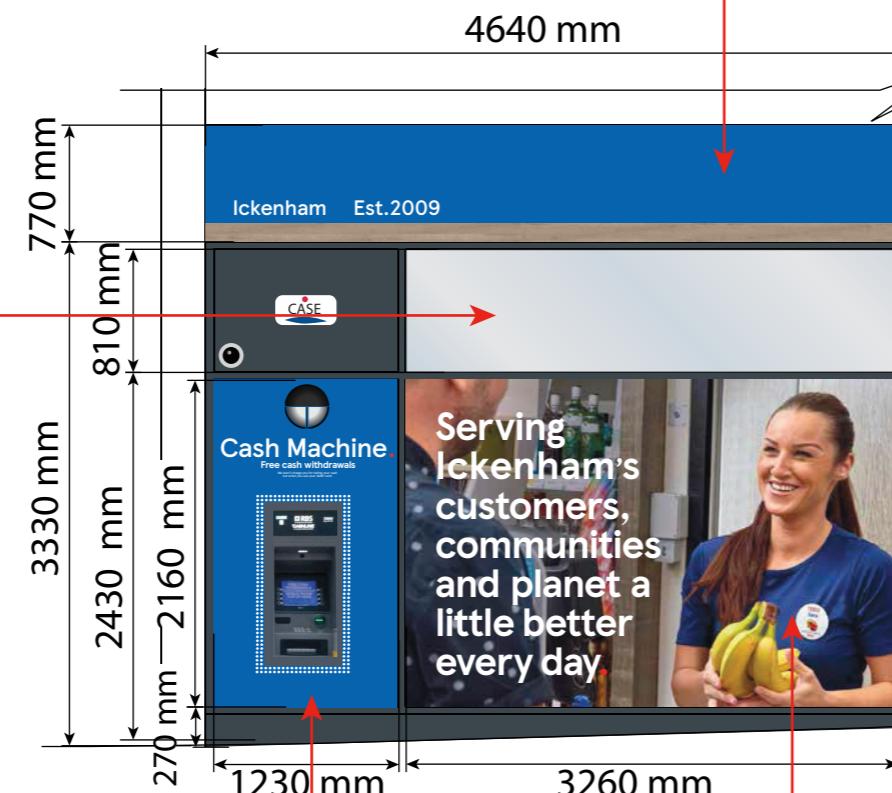

New plain frosting to be applied externally.

Vinyl to be applied around ATM. Colour - Pantone 293, with print as per artwork. White spots on blue for vinyl panel. Blue header panel with white text to read 'Cash Machine'.

SIGN 7  
1230x2160mm

New vinyls to be applied Internally up to full glazing to the glazing. Avery 800-01 off white Chiffon Vinyl to be applied on reverse.


SIGN 6  
3260x2160mm



## EAST ELEVATION

SCALE BAR

1:50

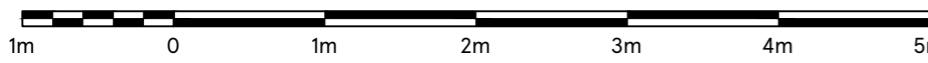

DRAWING NO  
03\_5787\_03B

SCALE  
1:50@A3

DATE  
08.12.2023

CHECKED BY  
-

DRAWN BY  
DEEKSHA

STORE TYPE  
EXPRESS

STORE NAME  
ICKENHAM HIGH ROAD

CONTENT  
PROPOSED ELEVATION\_ADV

**TESCO**  
FEASIBILITY PLANNING

STORE PLANNING DEPARTMENT

PROPERTY SERVICES

HIGHWOODS BUILDING, KESTREL WAY

WELWYN GARDEN CITY, HERTFORDSHIRE, AL7 1GB UK

TELEPHONE : 01707 395150

THE COPYRIGHT AND ALL OTHER RIGHTS IN AND RELATING TO THIS PUBLICATION

BELOW THE LINE ARE RESERVED FOR THE PUBLISHER AND ITS AFFILIATES.

ALL RIGHTS ARE RESERVED. NEITHER THE WHOLE NOR ANY PART OF THIS

PUBLICATION MAY BE REPRODUCED, TRANSMITTED IN ANY FORM OR BY ANY

MEANS, WHETHER ELECTRONIC, MECHANICAL, PHOTOCOPYING, RECORDING

OR FROM ANY RETRIEVAL SYSTEM WITHOUT THE PRIOR WRITTEN LICENCE FROM THE

OWNER © 1997 TESCO STORES LIMITED