


84 Swallowfield Way, Hayes

06/08/2024

Wrenbridge

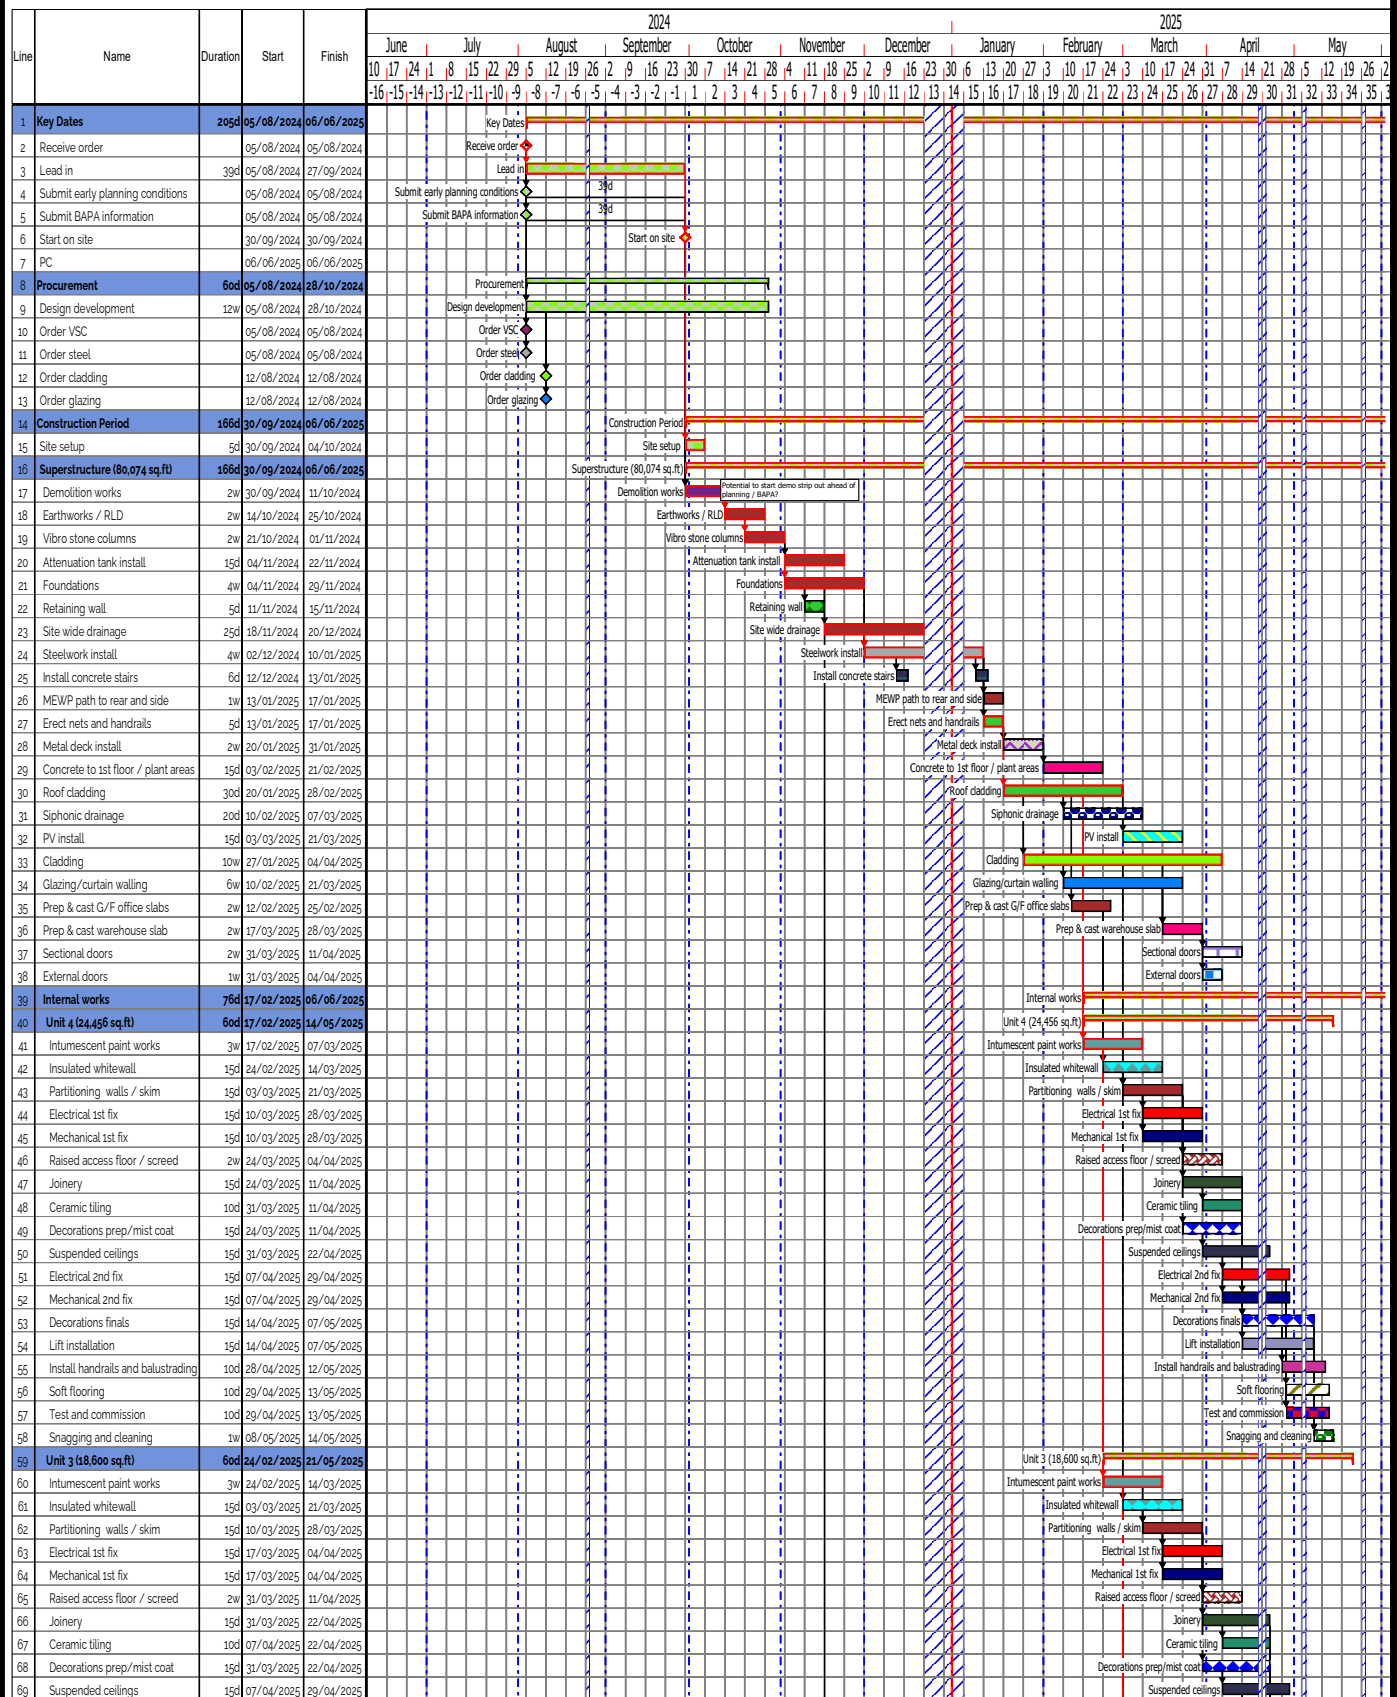

Drawn by: PF

Dwg No. 00001


Revision No. B

Notes: Tender

84 Swallowfield Way, Hayes

06/08/2024

Wrenbridge

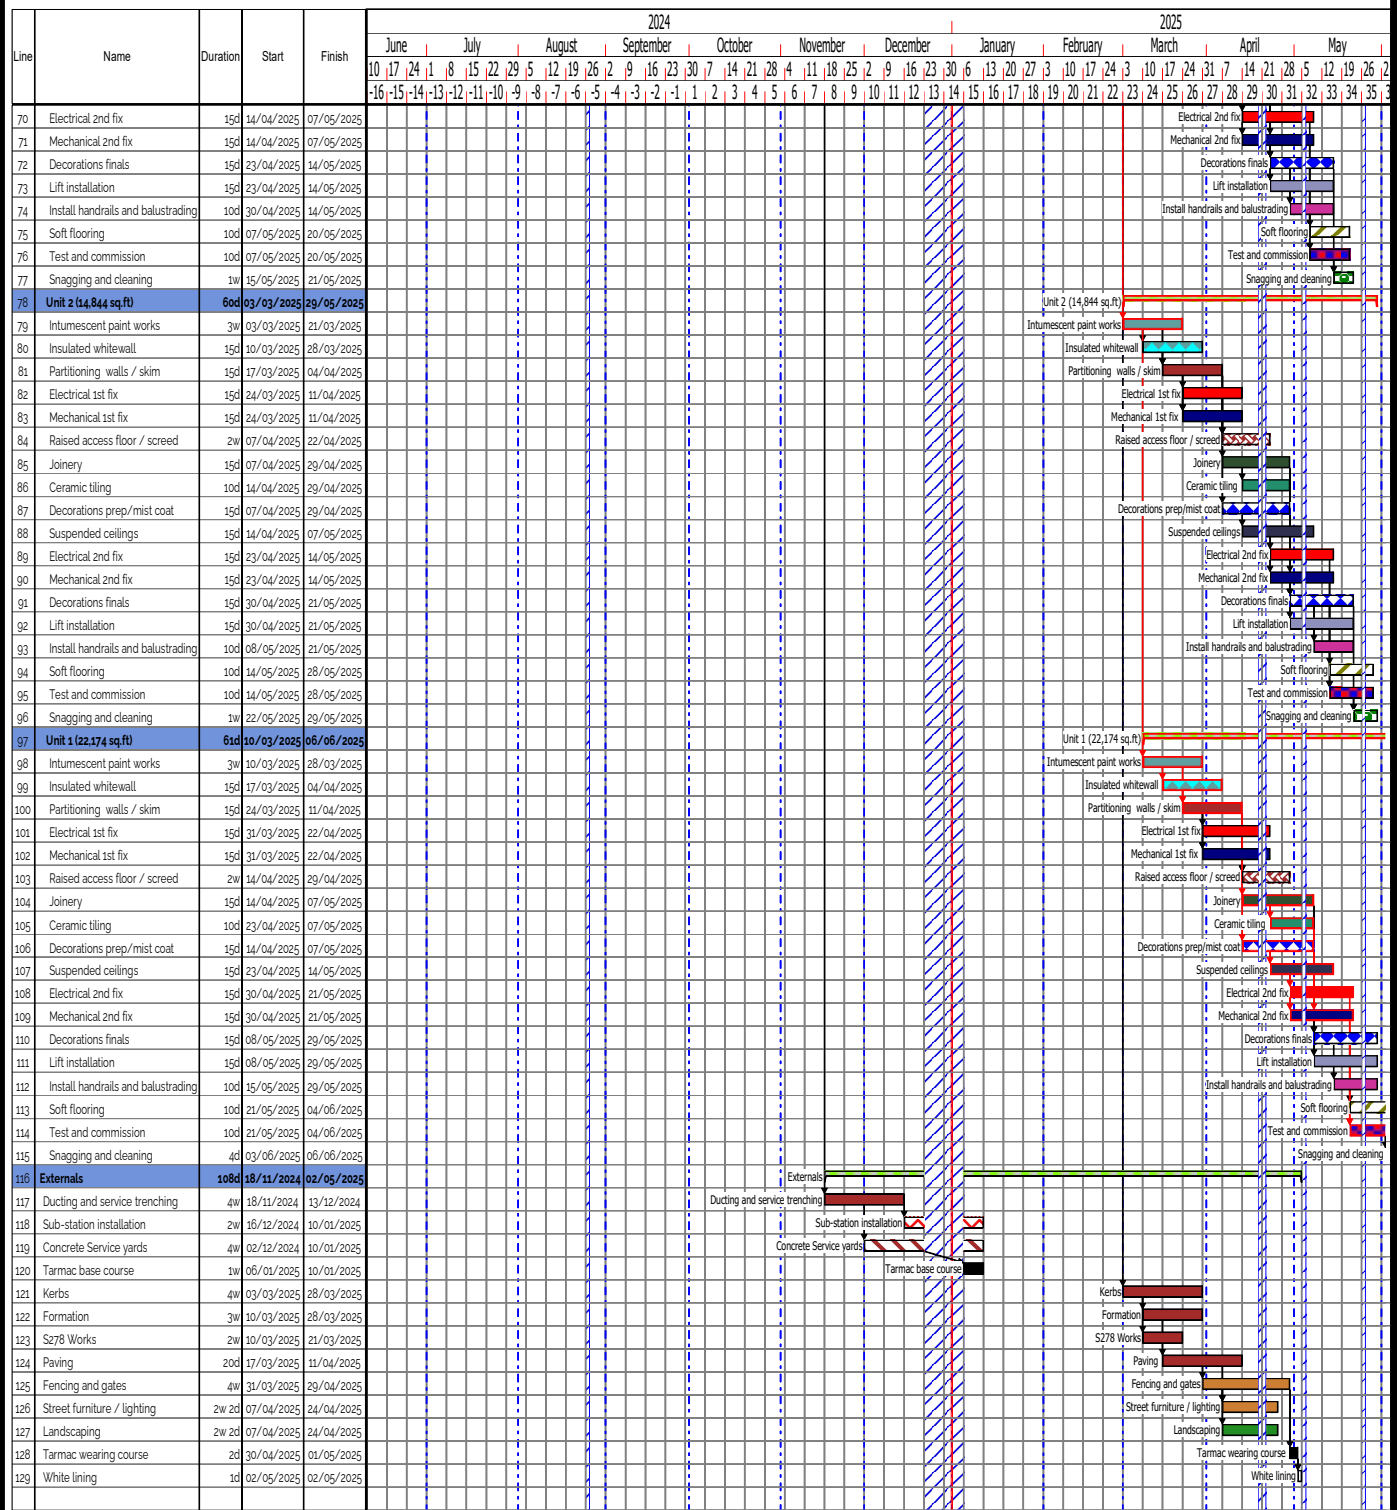

mcs contractors	Client Activities	PC	Piling	Steelwork	Cladding	Glazing	Demolition	Groundworks	Retaining walls
Stairs	Roofing	Metal Decking	Specialist Floor Slab		Siphonic Drainage	PV Panels	Shutters	External Doors	Intumescent Paint
Kalwall	Stud Walling	Electrical	Mechanical	Raised access	Joinery	Ceramic Tiling	Decorations	Suspended Ceilings	
Lift	Handrails Balustrading		Soft Flooring	Testing and Commissioning		Cleaning	Stats Electrical	External Concrete Slabs	
Tarmac	Fencing	Landscaping	White Lining						

Milestone Appearances

Diamond

Drawn by: PF

Dwg No. 00001

Revision No. B

Notes: Tender