


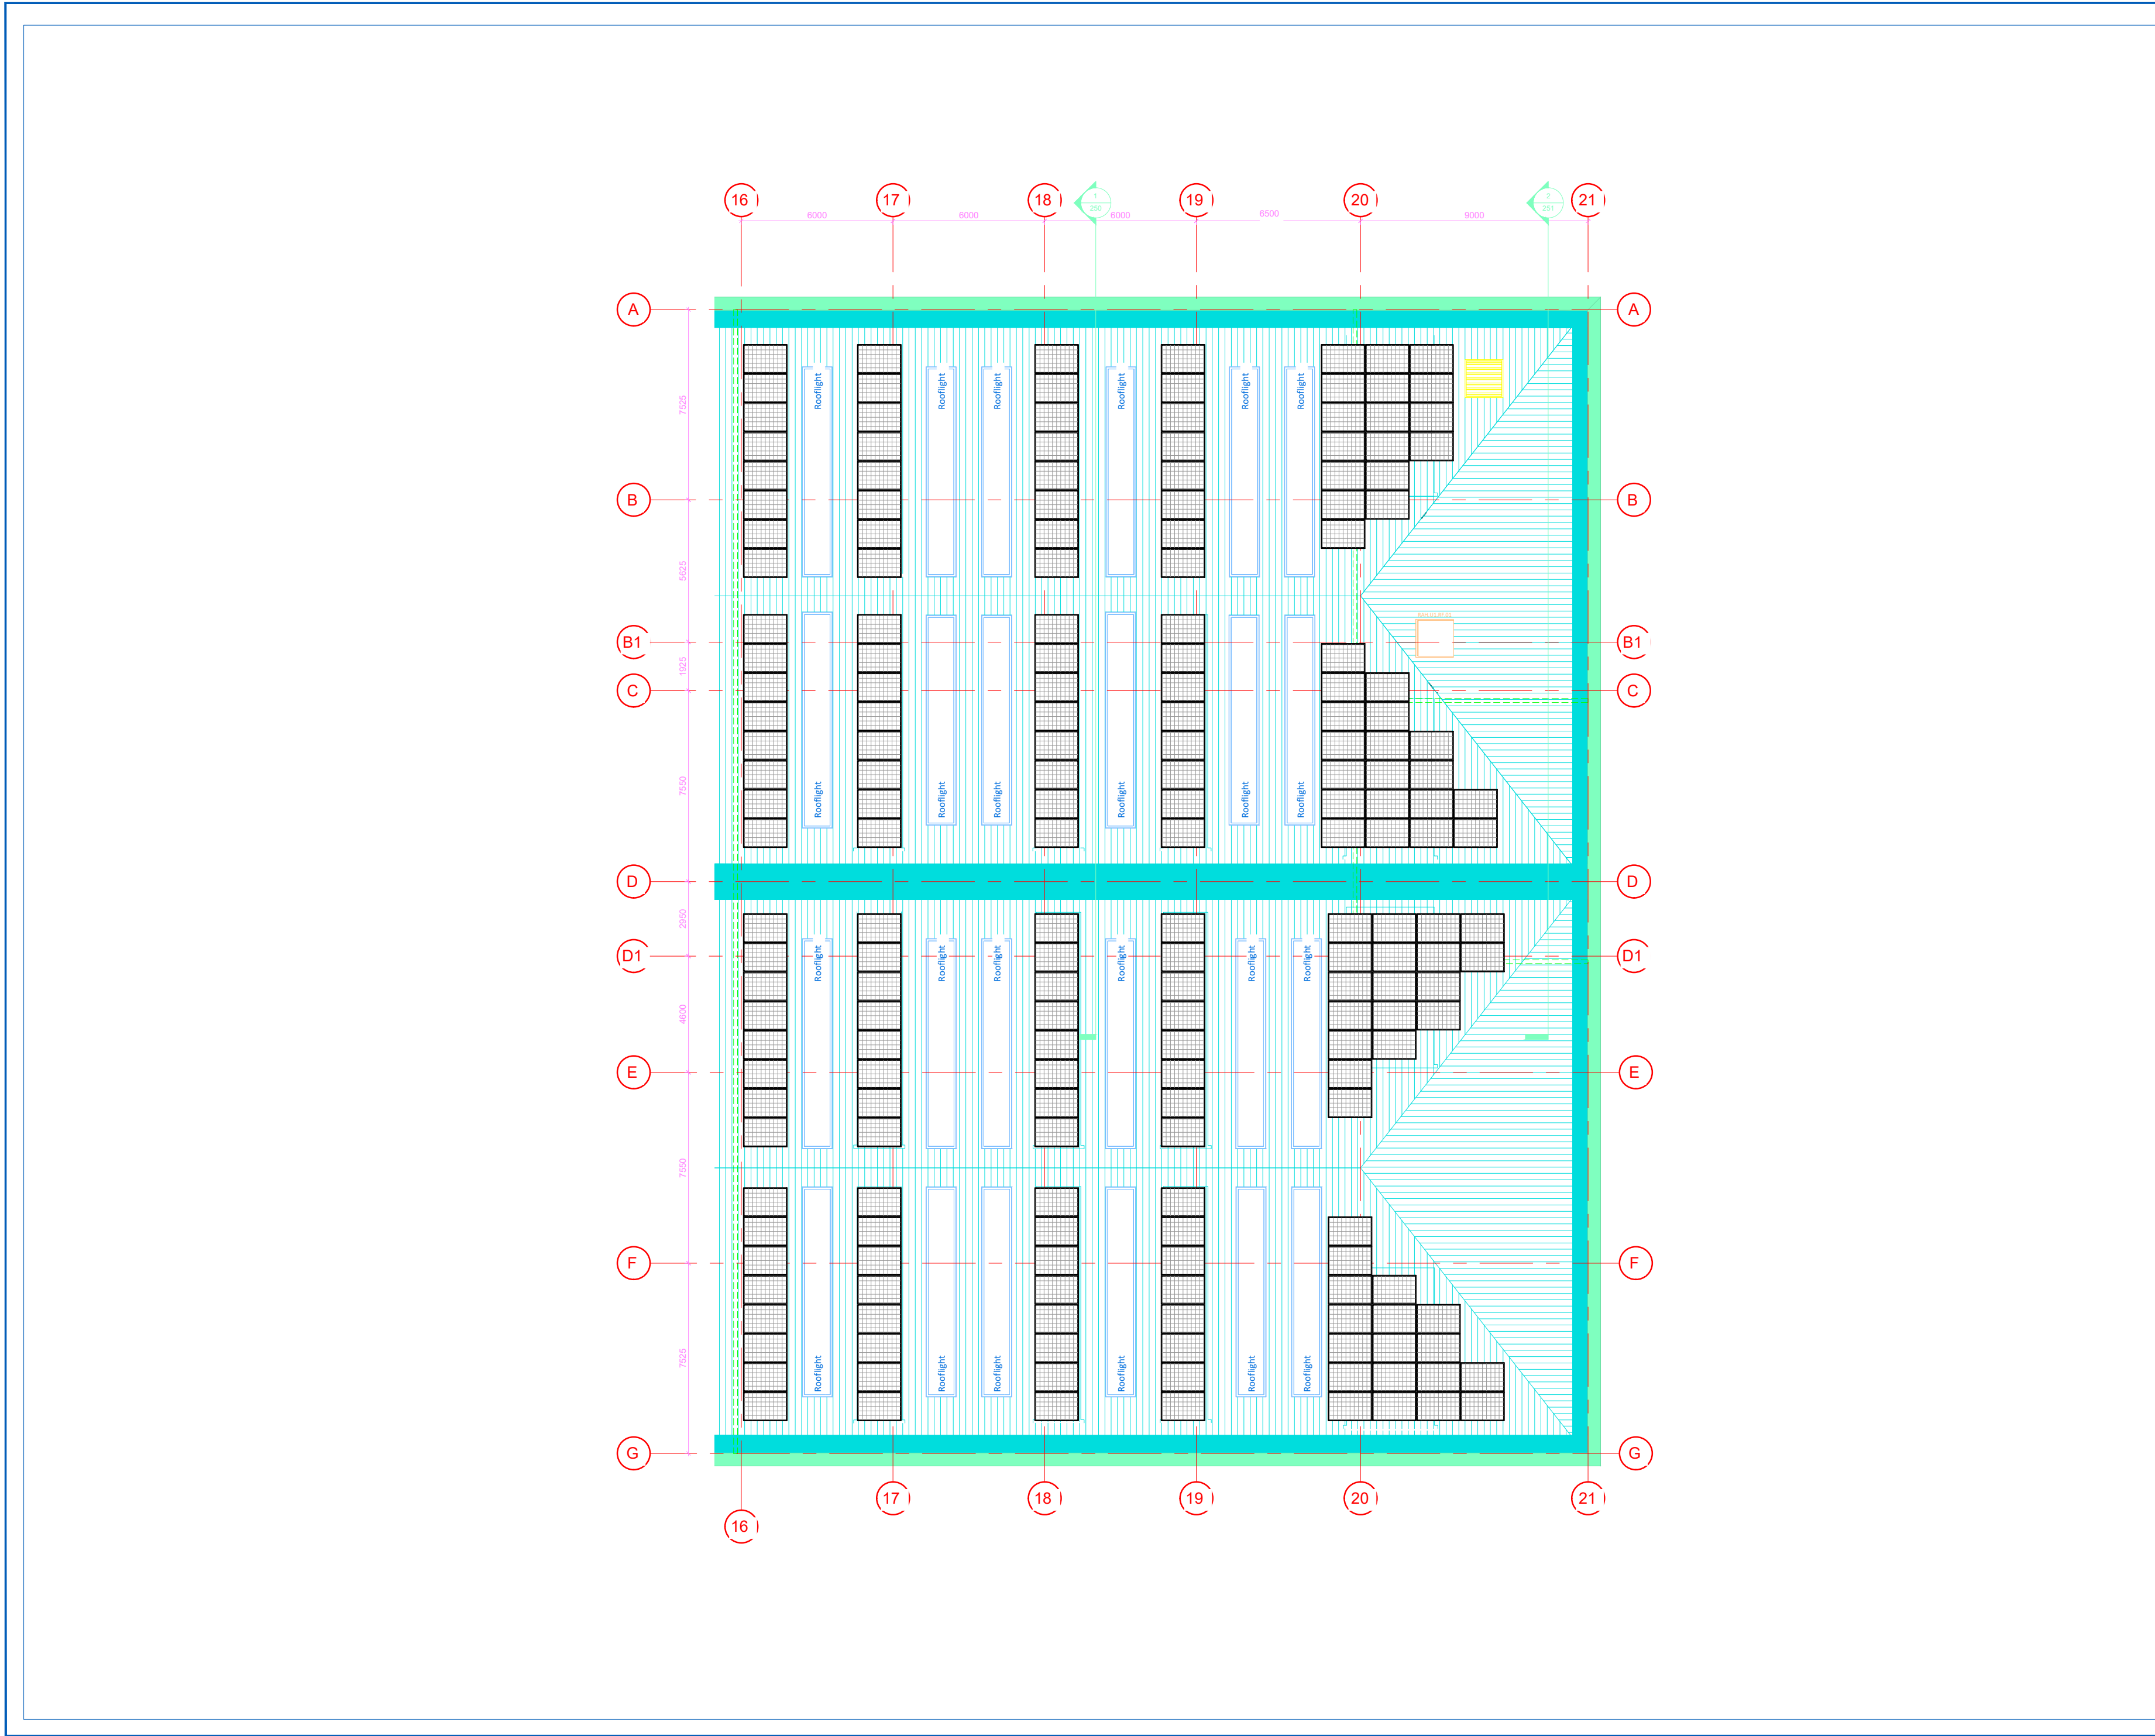

Notes:

1. 200 x 435Wp MODULES (87kWp)

2. TRAPEZOIDAL MOUNTING SYSTEM

3. 0.11kN/m2 ROOF LOADING

REV:	DESCRIPTION:	BY:	DATE:
STATUS:		Proposal	

www.igen-energy.com

CLIENT:



PROJECT:

Hayes

DESCRIPTION:

Unit 1 PV Roof Layout

DRAWING NAME:

G11XX-IGN-ZZ-RF-DR-X-000452

SCALE AT A1:	DATE:	REVISION:
1:175	21.08.24	r1