


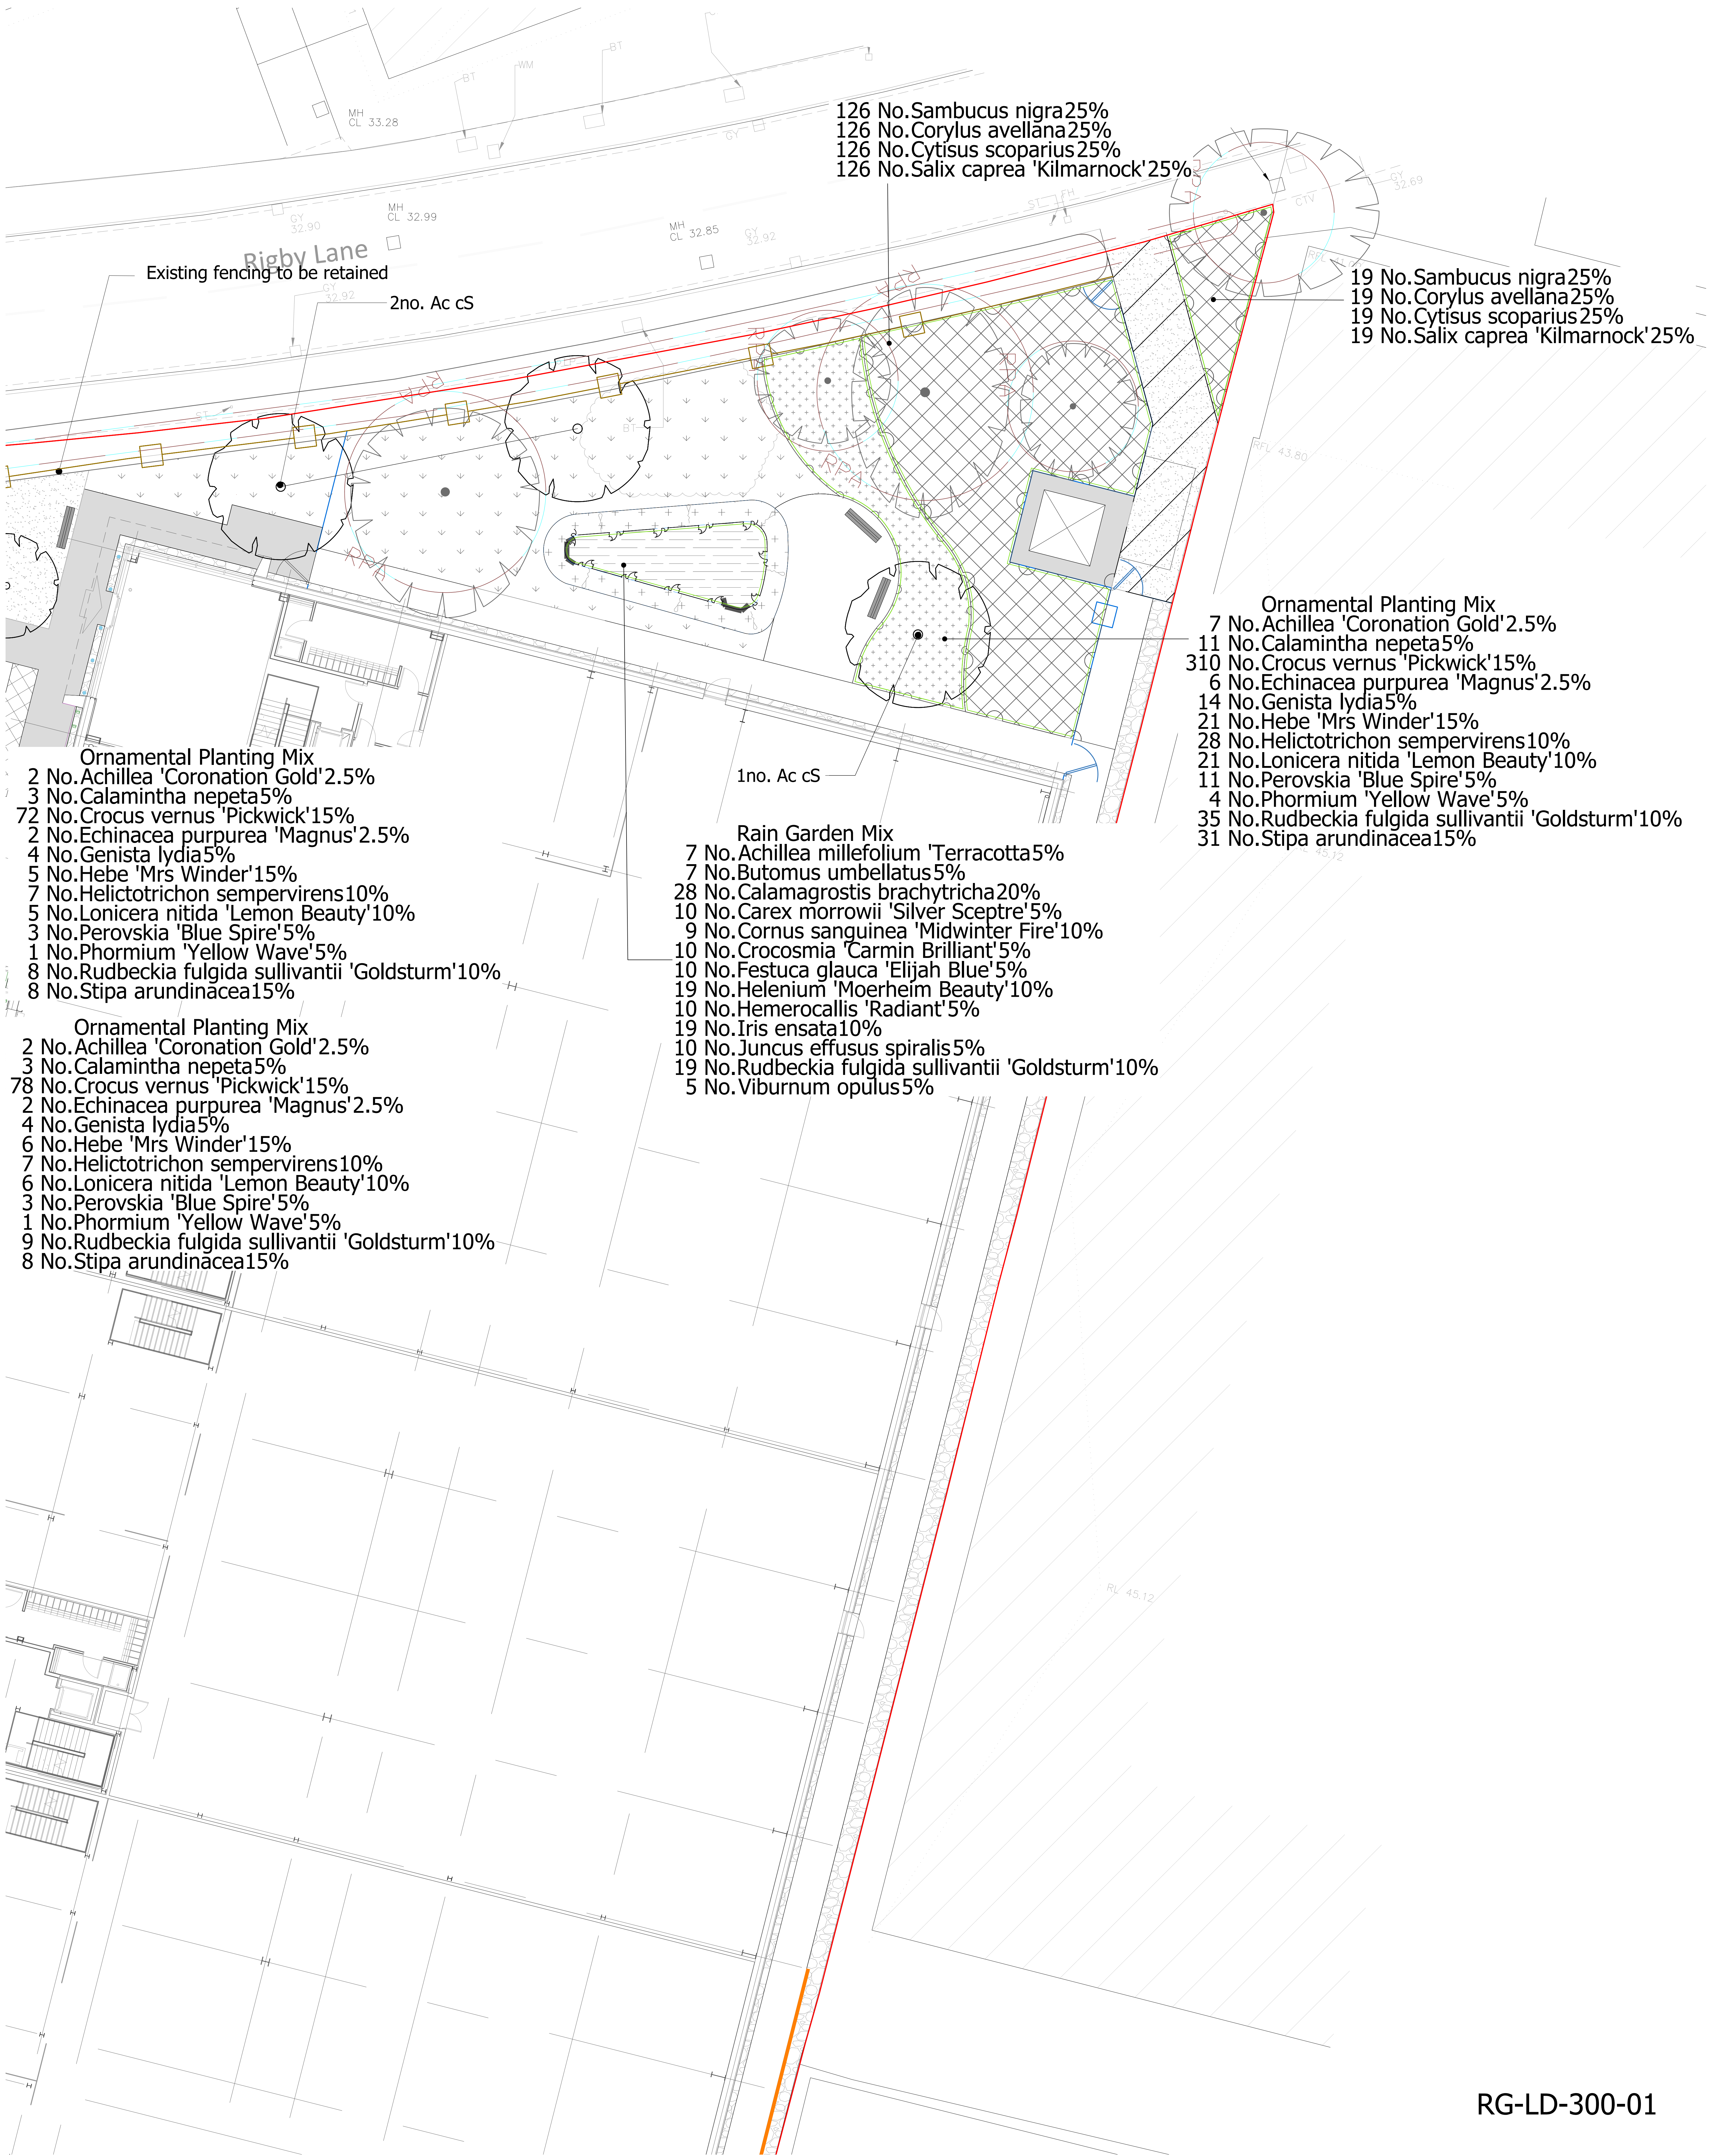

LEGEND

Site Boundary

Existing Trees and Hedges to be Retained and Root Protection Areas, Managed as per Arboriculturalist recommendations

Proposed Trees

Proposed Native Shrub Planting

Proposed Ornamental Planting

Proposed Ground Cover Planting

Rain Garden

Proposed Wildflower Grassland

Proposed Wetland Grassland

Proposed Amenity Grassland

Proposed Grasscrete or similar approved

NOTES:

a. Drawings are issued for Tender not for Construction.


b. Drawings should be read in conjunction with other consultants information and cross referenced.

c. Drawings to be read in conjunction and cross referenced with Stantec Specification.

d. Full fabrication drawings are required for submittal. Written approval must be received from the Contract Administrator prior to commencement.

e. All dimensions must be checked on site. This drawing must not be scaled.

RG-LD-300-01

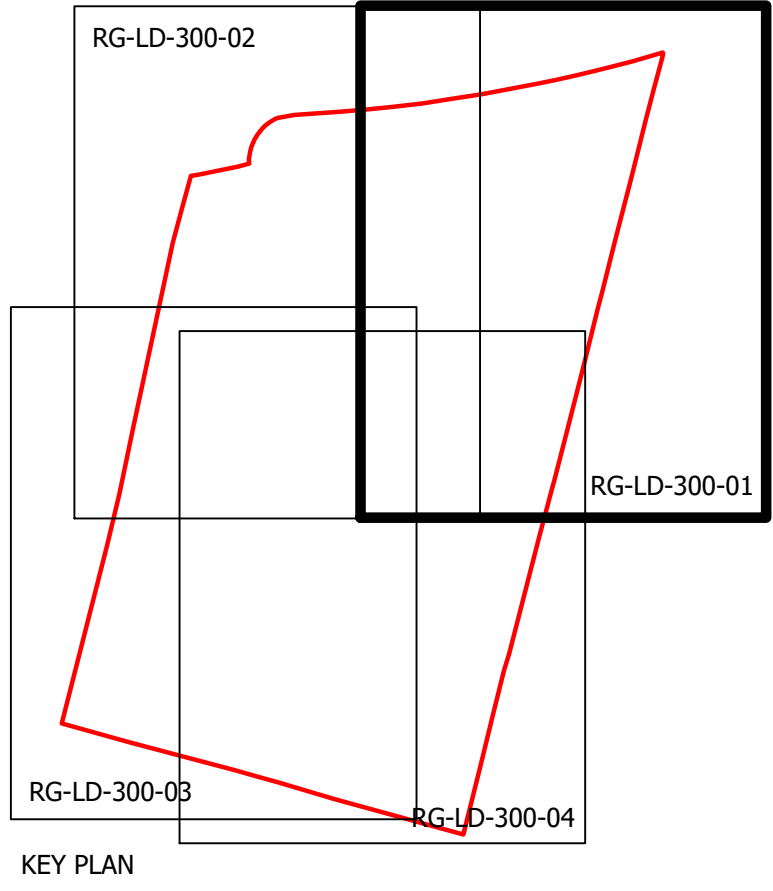

FOR TENDER

Project

Wrenbridge, Hayes

Drawing Title

PLANTING PLAN SHEET 1 OF 4

Date

04.04.24

Scale

1:100@A1

Drawn by

ST

Check by

DS

Project No

34460

Drawing No

LD-300-01

Revision

T2



Stantec UK Limited
7 Salford Square
London
W1D 3JF
T: 020 7446 6888



stantec.com/uk