


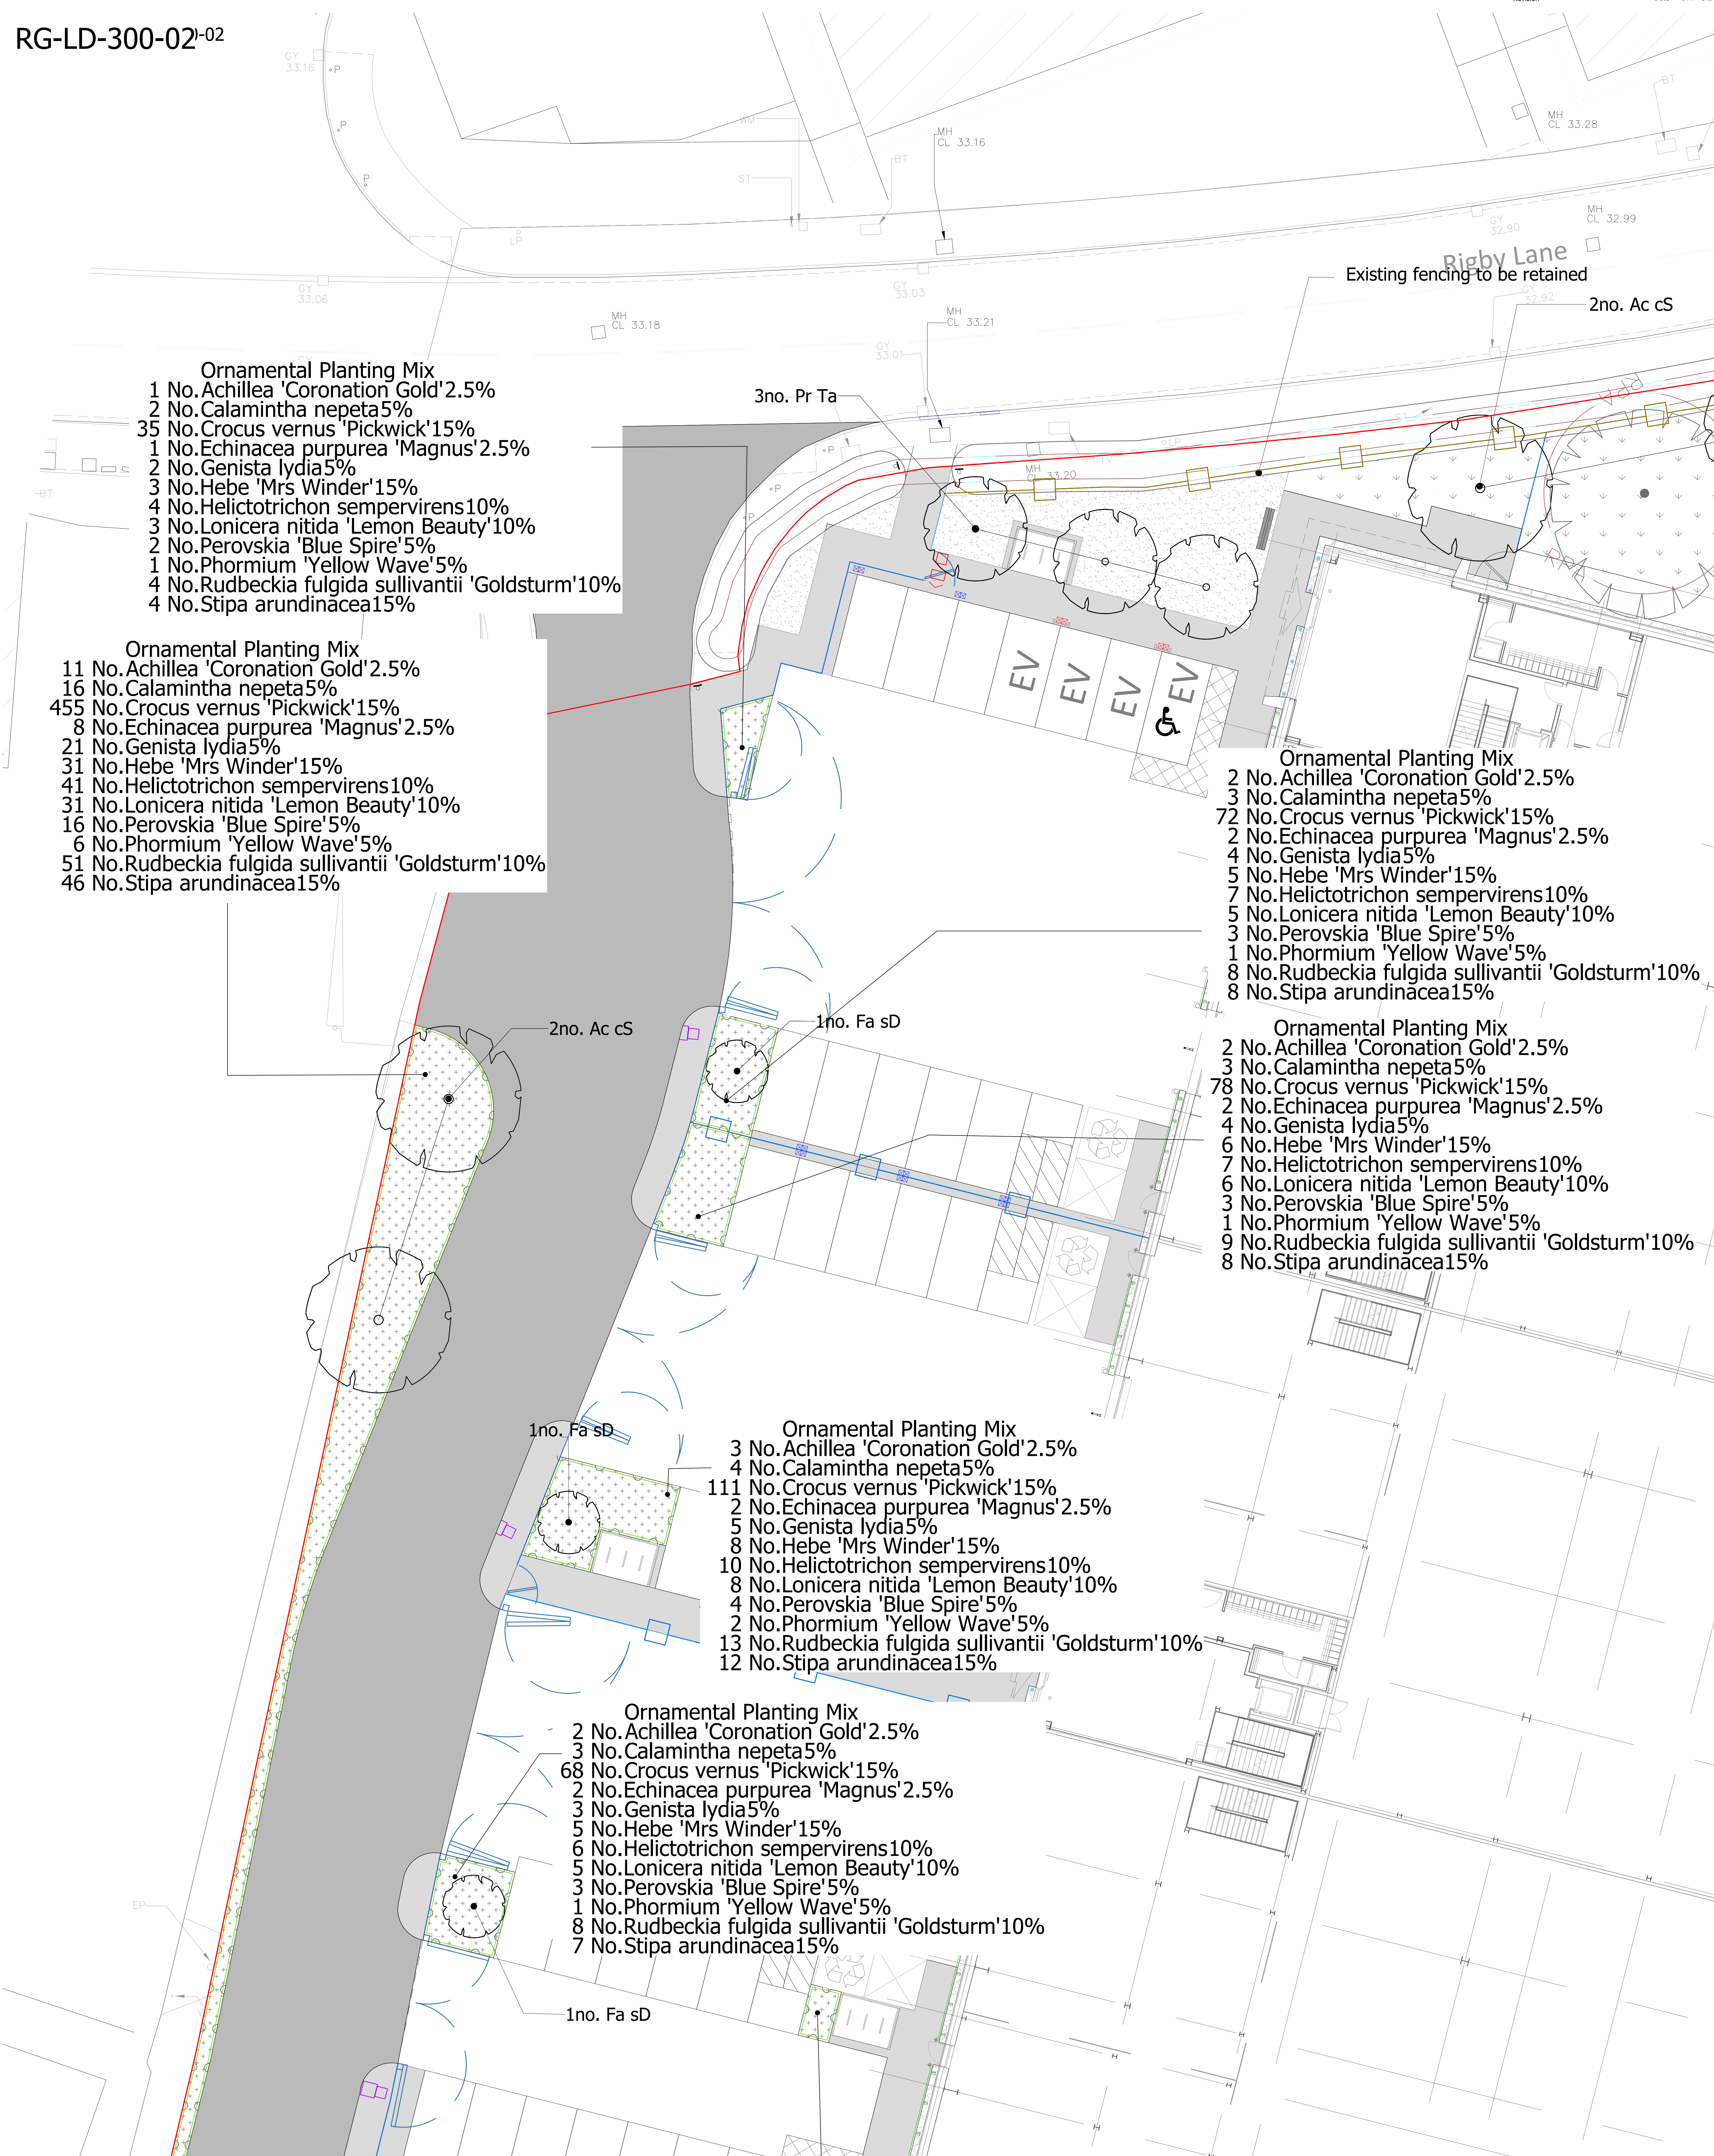

## LEGEND

- |                                                                                   |   |
|-----------------------------------------------------------------------------------|---|
|  | Site Boundary   |
|  | Existing Trees and Hedges to be Retained and Root Protection Areas, Managed as per Arboriculturist recommendations |
|  | Proposed Trees<br>Refer to planting schedule for details                                                           |
|  | Proposed Native Shrub Planting<br>Refer to planting schedule for details                                           |
|  | Proposed Ornamental Planting<br>Refer to planting schedule for details                                             |
|  | Proposed Ground Cover Planting<br>Refer to planting schedule for details                                           |

- |                                                                                     |   |
|-------------------------------------------------------------------------------------|---|
|  | <b>Rain Garden</b><br>Refer to planting schedule for details                                                              |
|  | <b>Proposed Wildflower Grassland</b><br>Emorgate Seed EM5 <b>Wildflower Meadow Mix</b> for Loamy Soil or similar approved |
|  | <b>Proposed Wetland Grassland</b><br>Emorgate EM8 <b>Meadow Mix</b> for Wetlands or similar approved                      |
|  | <b>Proposed Amenity Grassland</b>                                                                                         |
|  | <b>Proposed Grasscrete</b> or similar approved                                                                            |

NOTES:

- NOTES:
- a. Drawings are issued for Tender not for Construction.
  - b. Drawings should be read in conjunction with other consultants information and cross referenced.
  - c. Drawings to be read in conjunction and cross referenced with Stantec Specification.
  - d. Full fabrication drawings are required for submittal. Written approval must be received from the Contract Administrator prior to commencement.
  - e. All dimensions must be checked on site. This drawing must not be scaled.

FOR TENDER  
Project  
Wrenbridge, Hayes

Drawing Title  
PLANTING PLAN SHEET 2 OF 4

|            |            |          |          |
|------------|------------|----------|----------|
| Date       | Scale      | Drawn by | Check by |
| 04.04.24   | 1:100@A1   | ST       | DS       |
| Project No | Drawing No | Revision |          |
| 34460      | LD-300-02  | T2       |          |

