


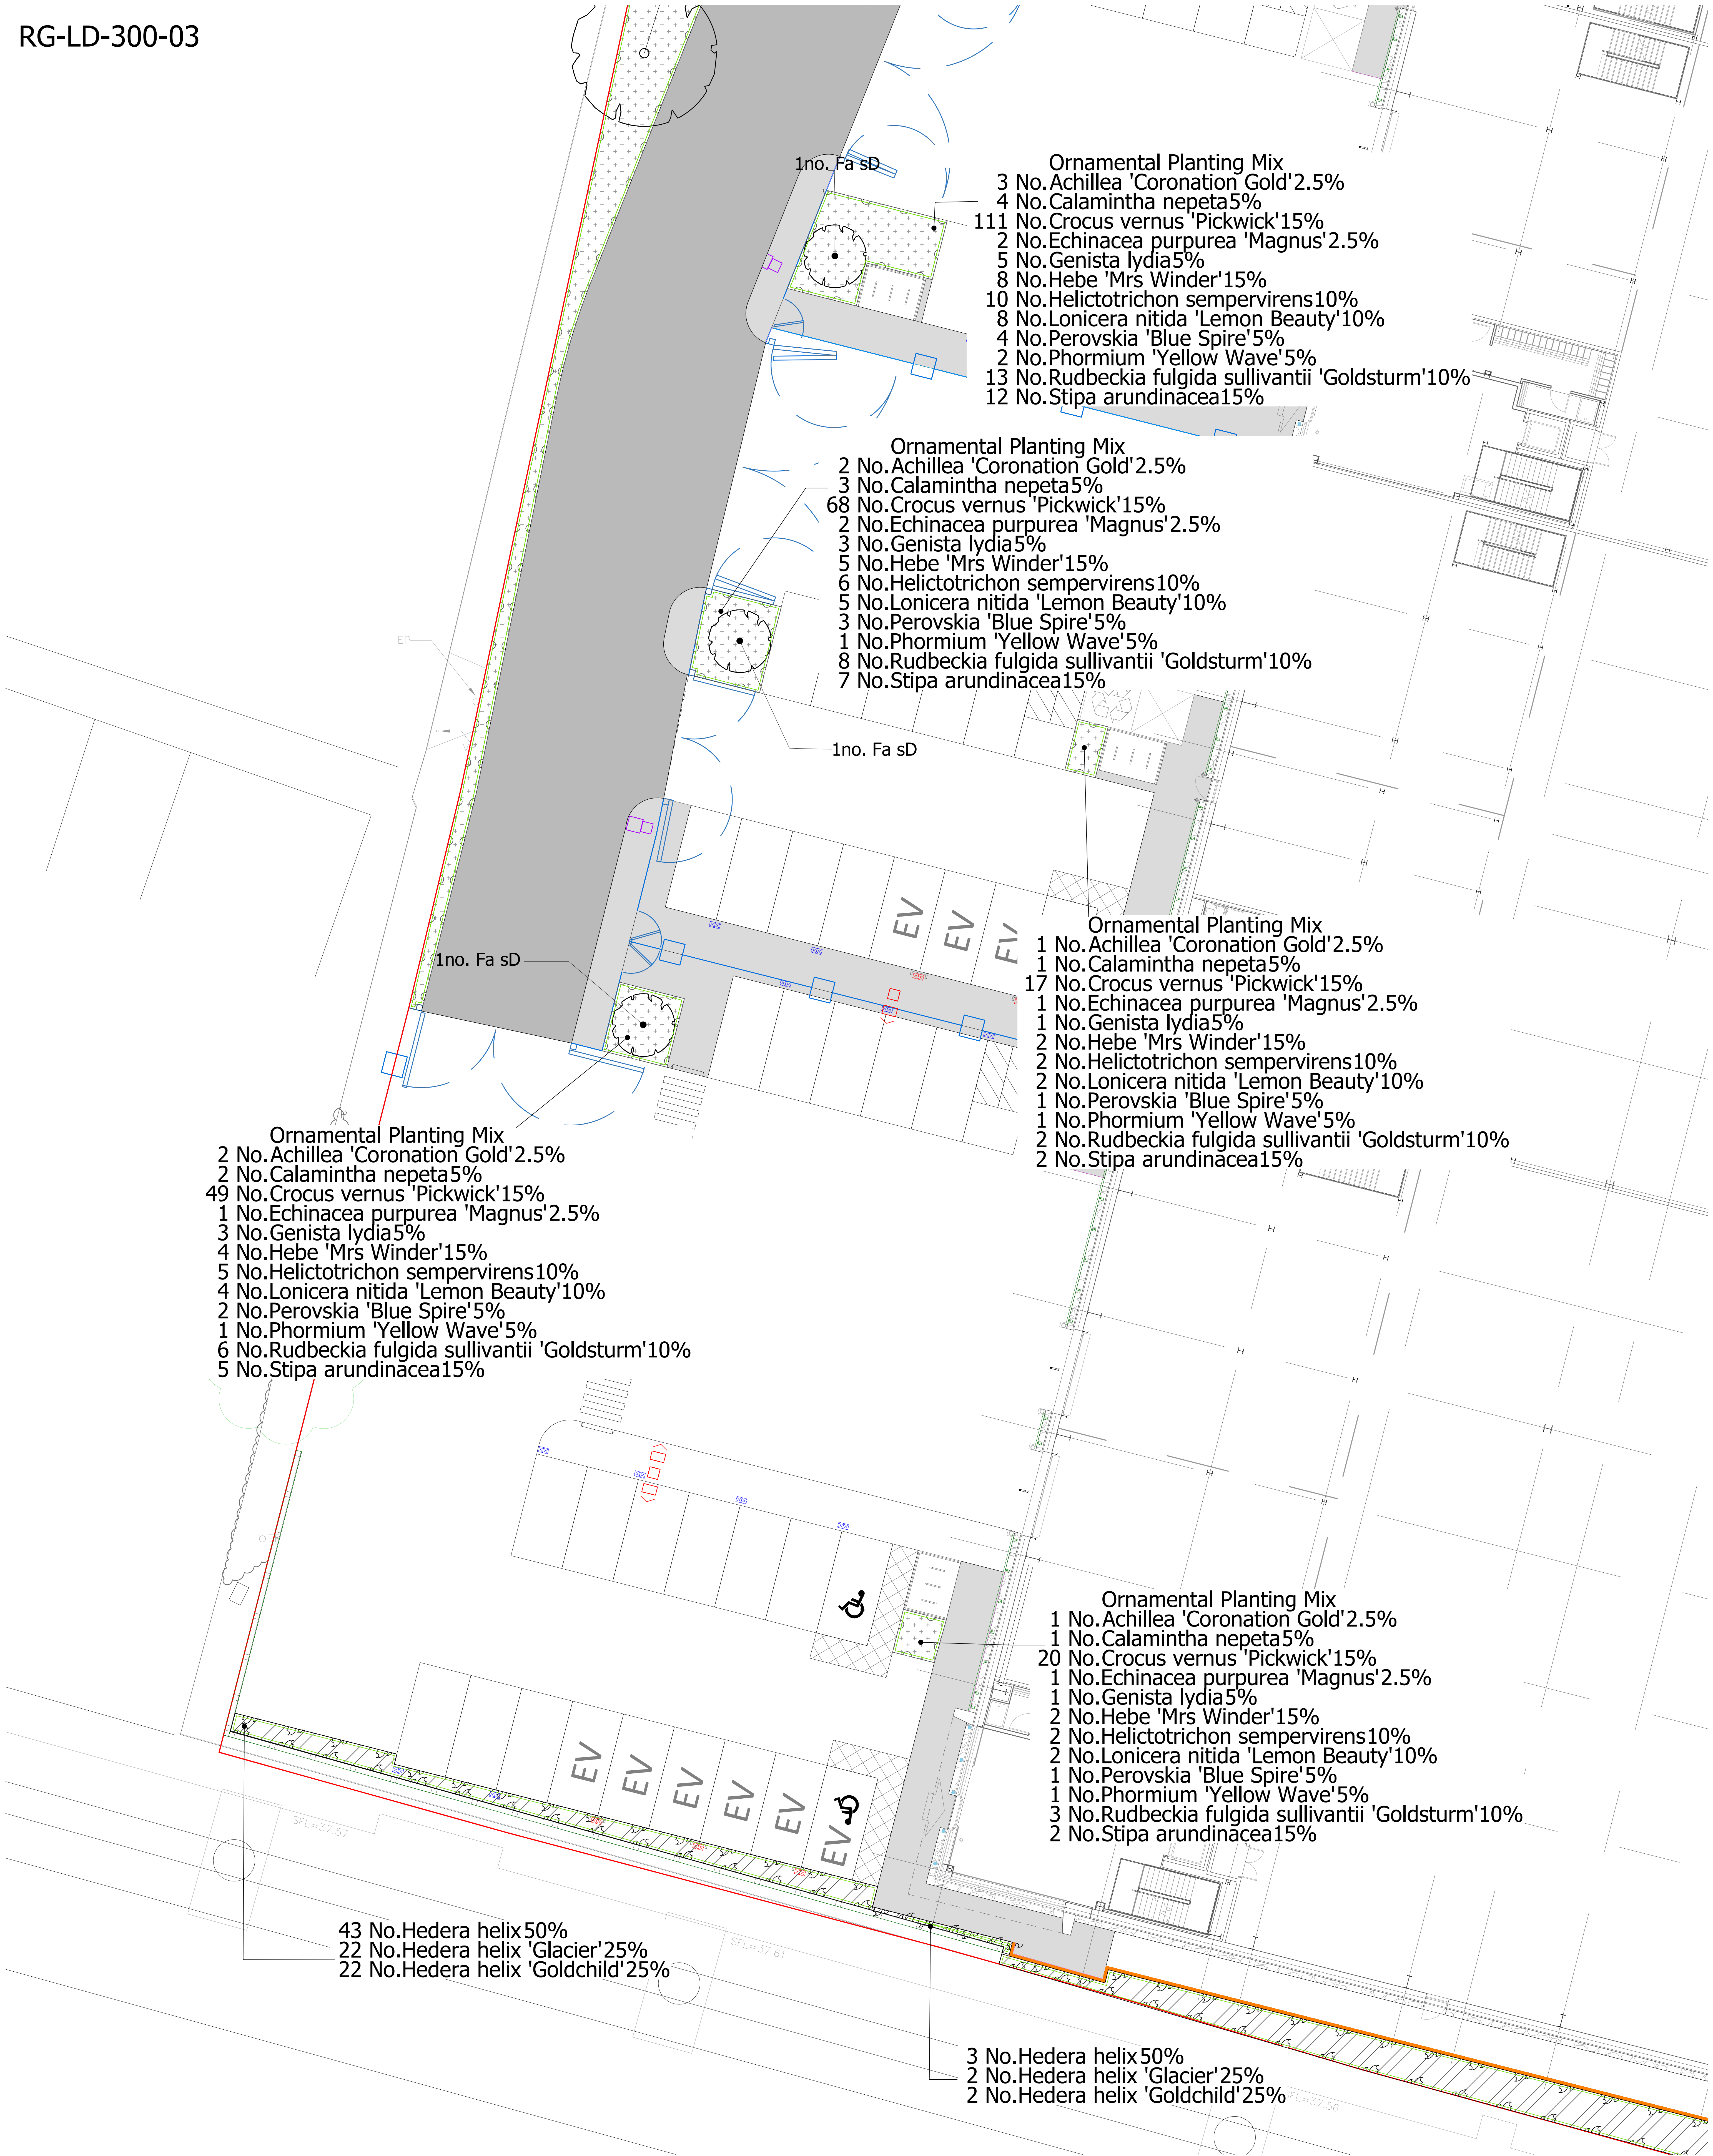


LEGEND

- Site Boundary
- Existing Trees and Hedges to be Retained and Root Protection Areas, Managed as per Arboriculturist recommendations
- Proposed Trees
- Proposed Native Shrub Planting
- Proposed Ornamental Planting
- Proposed Ground Cover Planting

- Rain Garden
- Proposed Wildflower Grassland
- Proposed Wetland Grassland
- Proposed Amenity Grassland
- Proposed Grasscrete or similar approved

- NOTES:
- Drawings are issued for Tender not for Construction.
 - Drawings should be read in conjunction with other consultants information and cross referenced.
 - Drawings to be read in conjunction and cross referenced with Barton Willmore, now Stantec Specification.
 - Full fabrication drawings are required for submittal. Written approval must be received from the Contract Administrator prior to commencement.
 - All dimensions must be checked on site. This drawing must not be scaled.

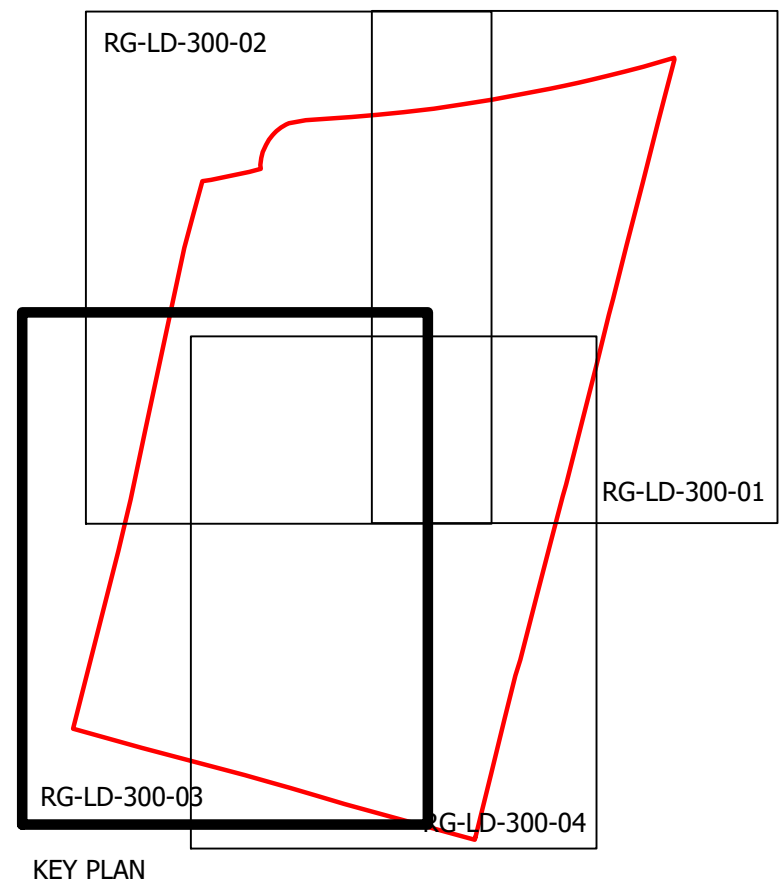

FOR TENDER
Project
Wrenbridge, Hayes

Drawing Title
PLANTING PLAN SHEET 3 OF 4

Date
04.04.24
Project No
34460
Scale
1:100@A1
Drawing No
LD-300-03
Drawn by
ST
Check by
DS
Revision
T2



Stantec UK Limited
7 Salford Square
London
W1D 3JH
T: 020 7446 6888



stantec.com/uk