


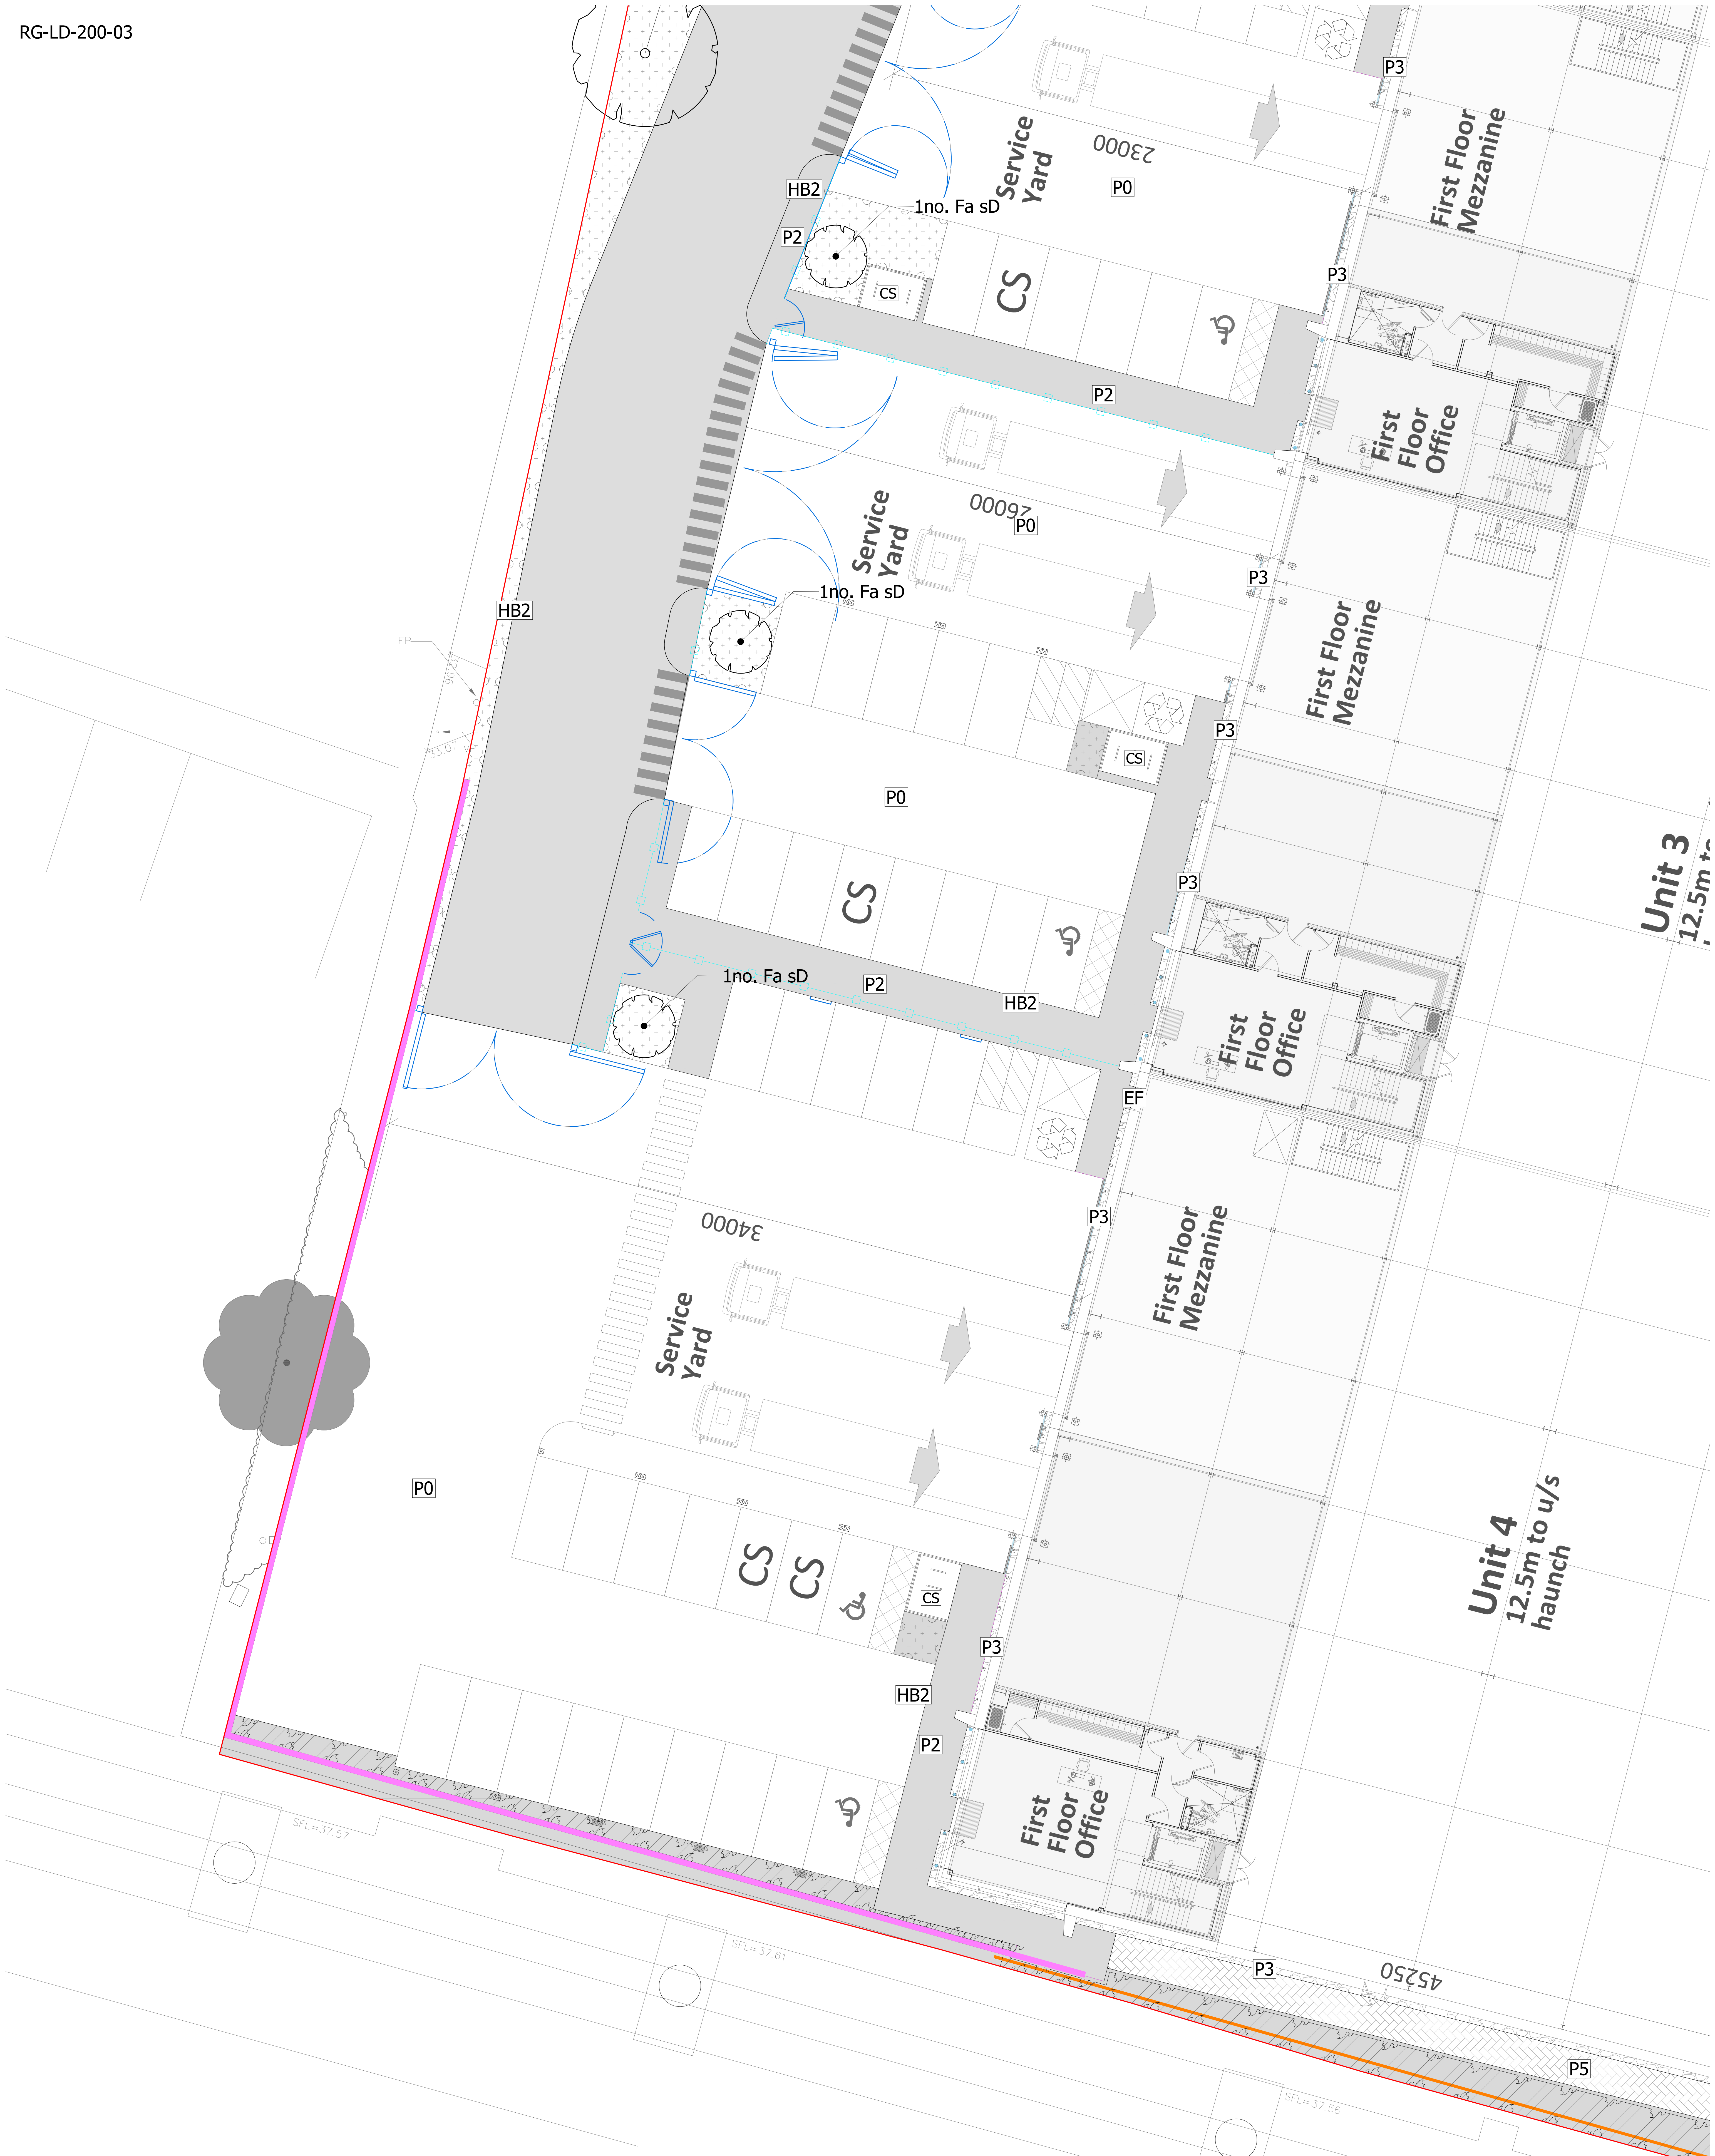

LEGEND

- Site Boundary
- Existing Trees and Hedges to be Retained and Root Protection Areas, Managed as per Arboriculturist recommendations
- Proposed Trees
- Proposed Native Shrub Planting
- Proposed Ornamental Planting
- Proposed Ground Cover Planting

- Rain Garden
- Proposed Wildflower Grassland
- Proposed Wetland Grassland
- Proposed Amenity Grassland
- Proposed Grasscrete or similar approved

Hard Surface Materials

- Paving Type 0: Concrete
- Paving Type 1: Primary Roads
- Paving Type 2: Footways
- Paving Type 3: Loose Gravel, 10-14mm
- Paving Type 4: Resin Bound Gravel
- Paving Type 5: Permeable Block Paving

Boundaries and Furniture

- Timber Seating with Back and Arm Rests
- Gates to Architect's Detail
- Retaining Wall to Architect's Detail
- 3.5 meter High Acoustic Screen to Architect's Detail

- 2.4m Palladin Fence to Architect's details
- Existing fence retained

NOTE:
For locations and heights of retaining features, refer to engineers details.

- NOTES:
- a. Drawings are issued for Planning and not for Construction.
 - b. Drawings should be read in conjunction with other consultants information and cross referenced.
 - c. Full fabrication drawings are required for submittal.
 - d. Written approval must be received from the Contract Administrator prior to commencement.
 - e. All levels must be coordinated with engineers drawings and checked on site and refer to Ordnance Datum Newlyn unless alternative Datum given.
 - f. All dimensions must be checked on site. This drawing must not be scaled.
 - g. Refer to 34660-RG-L-300 series for planting plan
 - h. Refer to 34660-RG-L-400 series for typical details.

FOR PLANNING

Project
Wrenbridge, Hayes

Drawing Title
LANDSCAPE GA PLAN
Sheet 3/4

Date
04.04.24
Scale
1:100@A1
Project No
34460
Drawing No
LD-200-03

Drawn by
ST/GO
Check by
DS
Revision
D

